
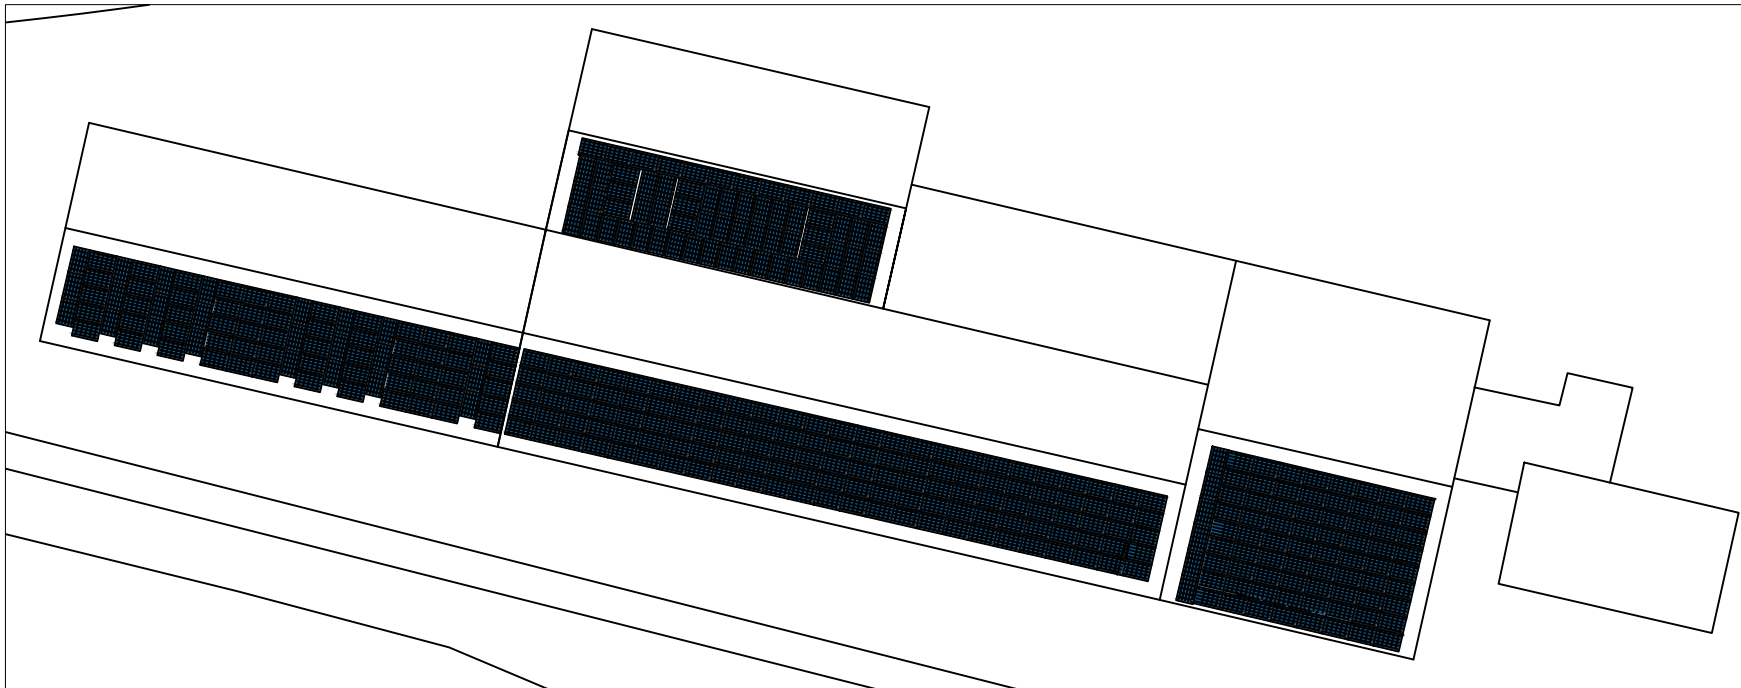


Block Plan  
TB Containers Recycling Division, 11 Redstone Road, Boston, PE21 8EA

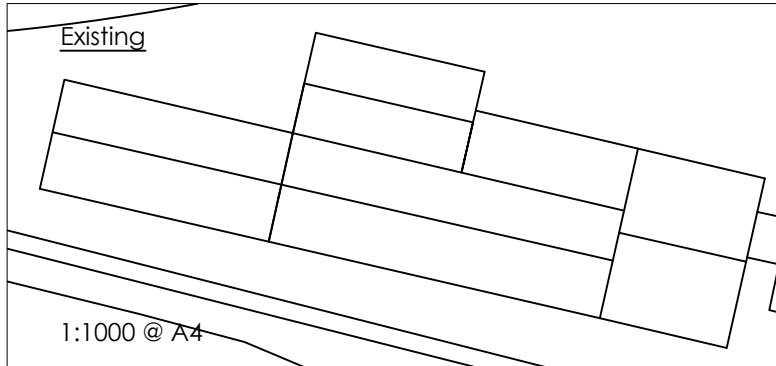

**General Notes:**

- Proposed roof mounted 139.4kW solar PV system comprising of 340 x Canadian Solar 410w modules
- Solar panel sizes 1722mm x 1134mm x 30mm
- Solar panel modules have 3.2mm tempered glass front cover with anti-reflective coating

**Work Order:** 3120

**Site Address:**

TB Containers Recycling Division  
11 Redstone Road  
Boston  
PE21 8EA

**Firm Name & Address:**

Geo Green Power  
Green Barn  
Costock Road  
Wysall  
NG12 5QT



**Telephone:** 0800 988 3188  
**Website:** [www.geogreenpower.com](http://www.geogreenpower.com)



**Date:** 05/02/2024  
**Scale:** 1:500 @ A4  
**DWG reference:** 3120/Block/1