




Existing GF Plan
1:100

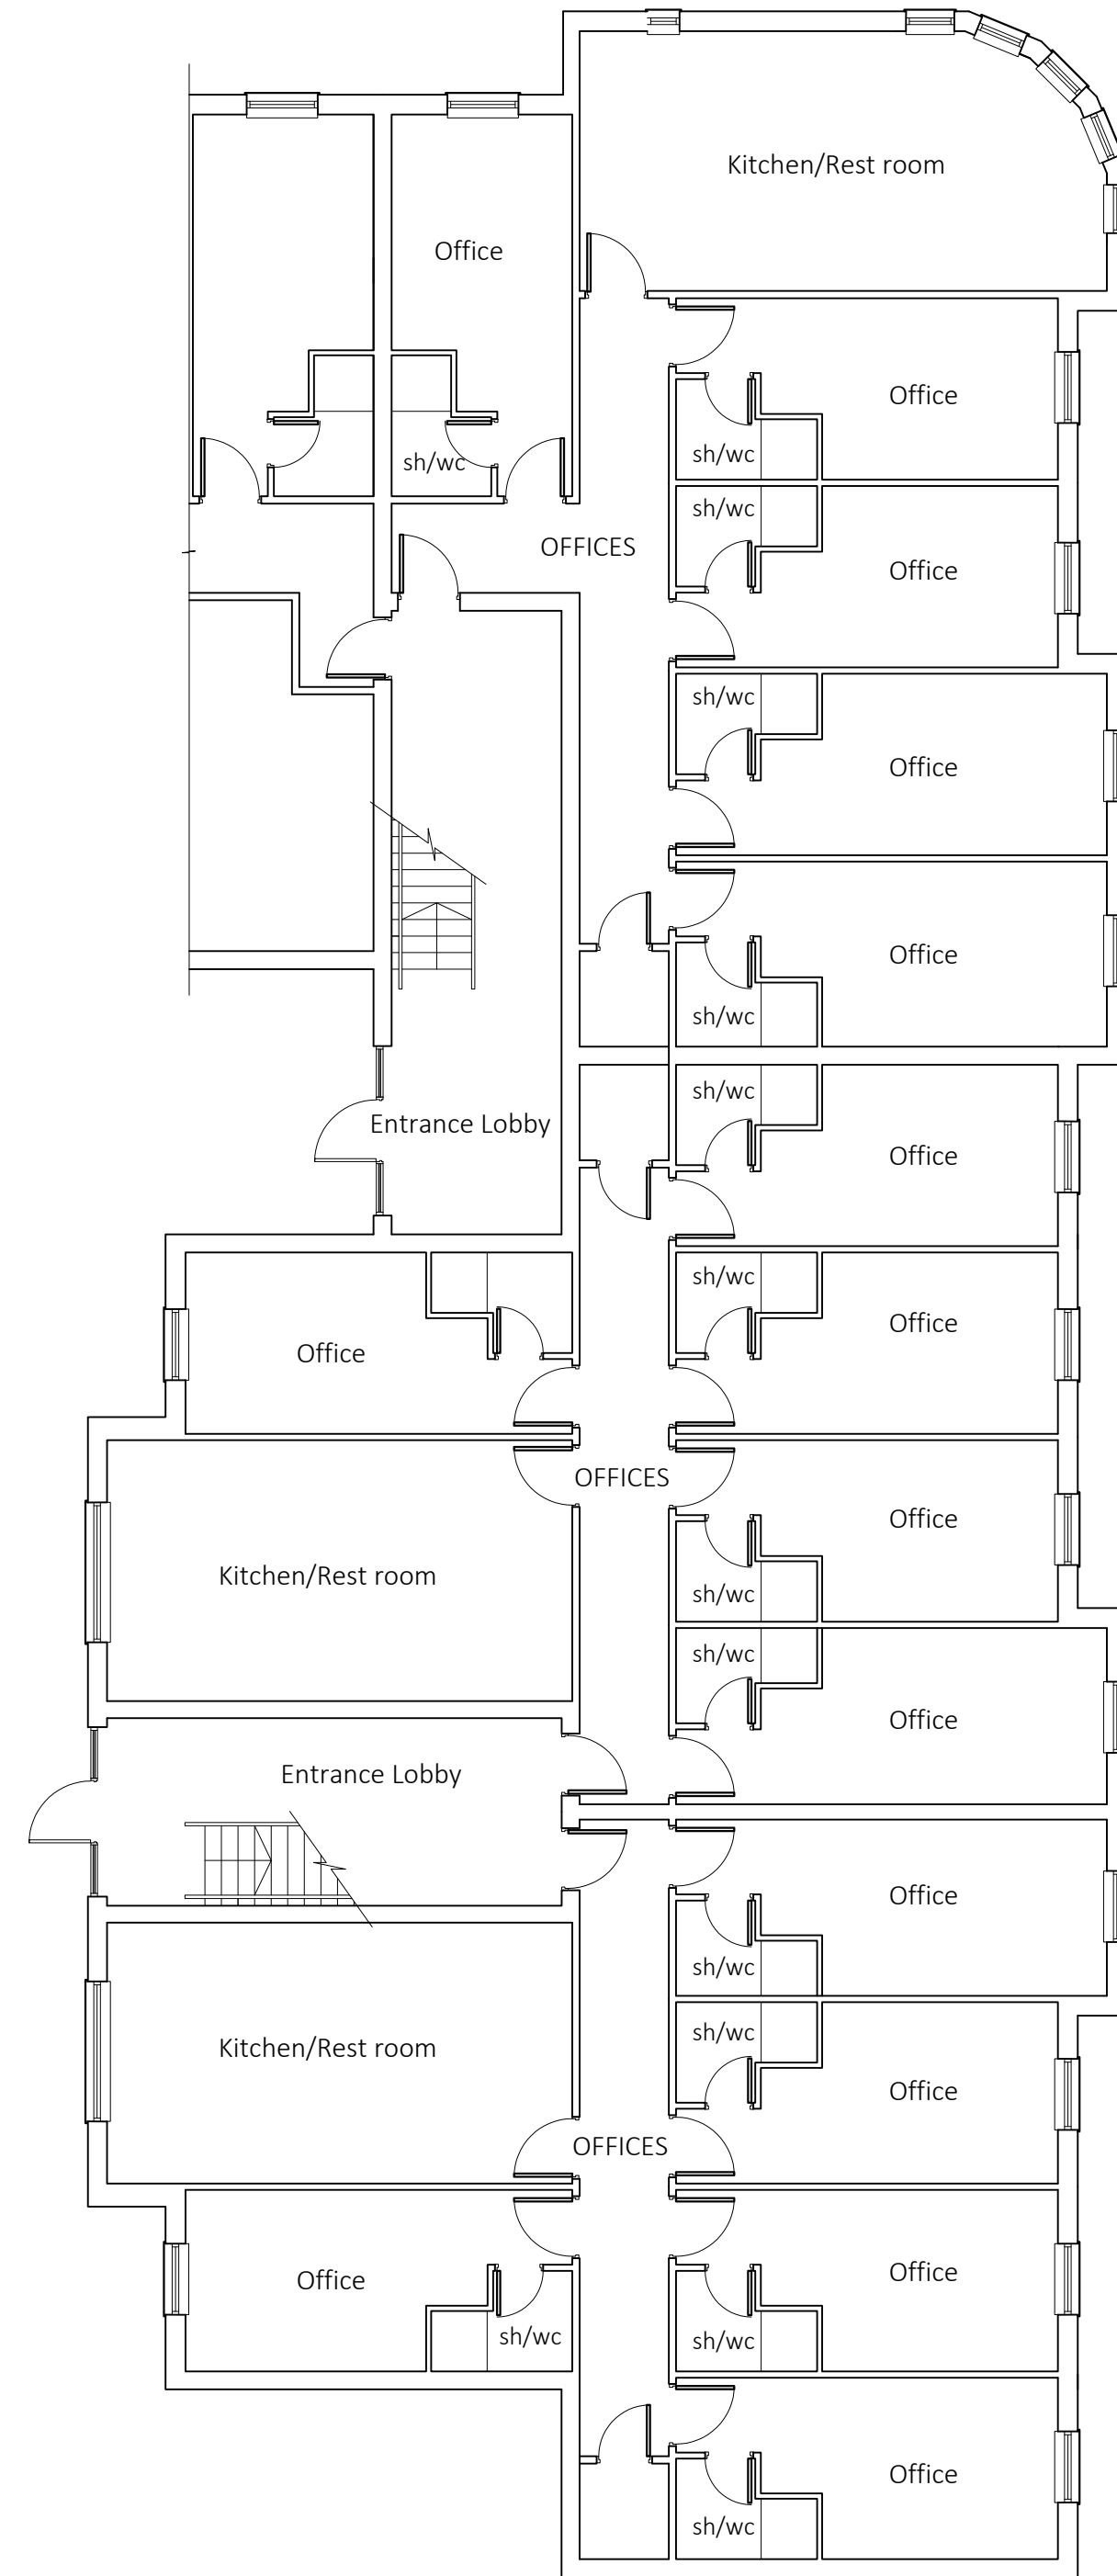

○ Proposed GF Plan
1:100

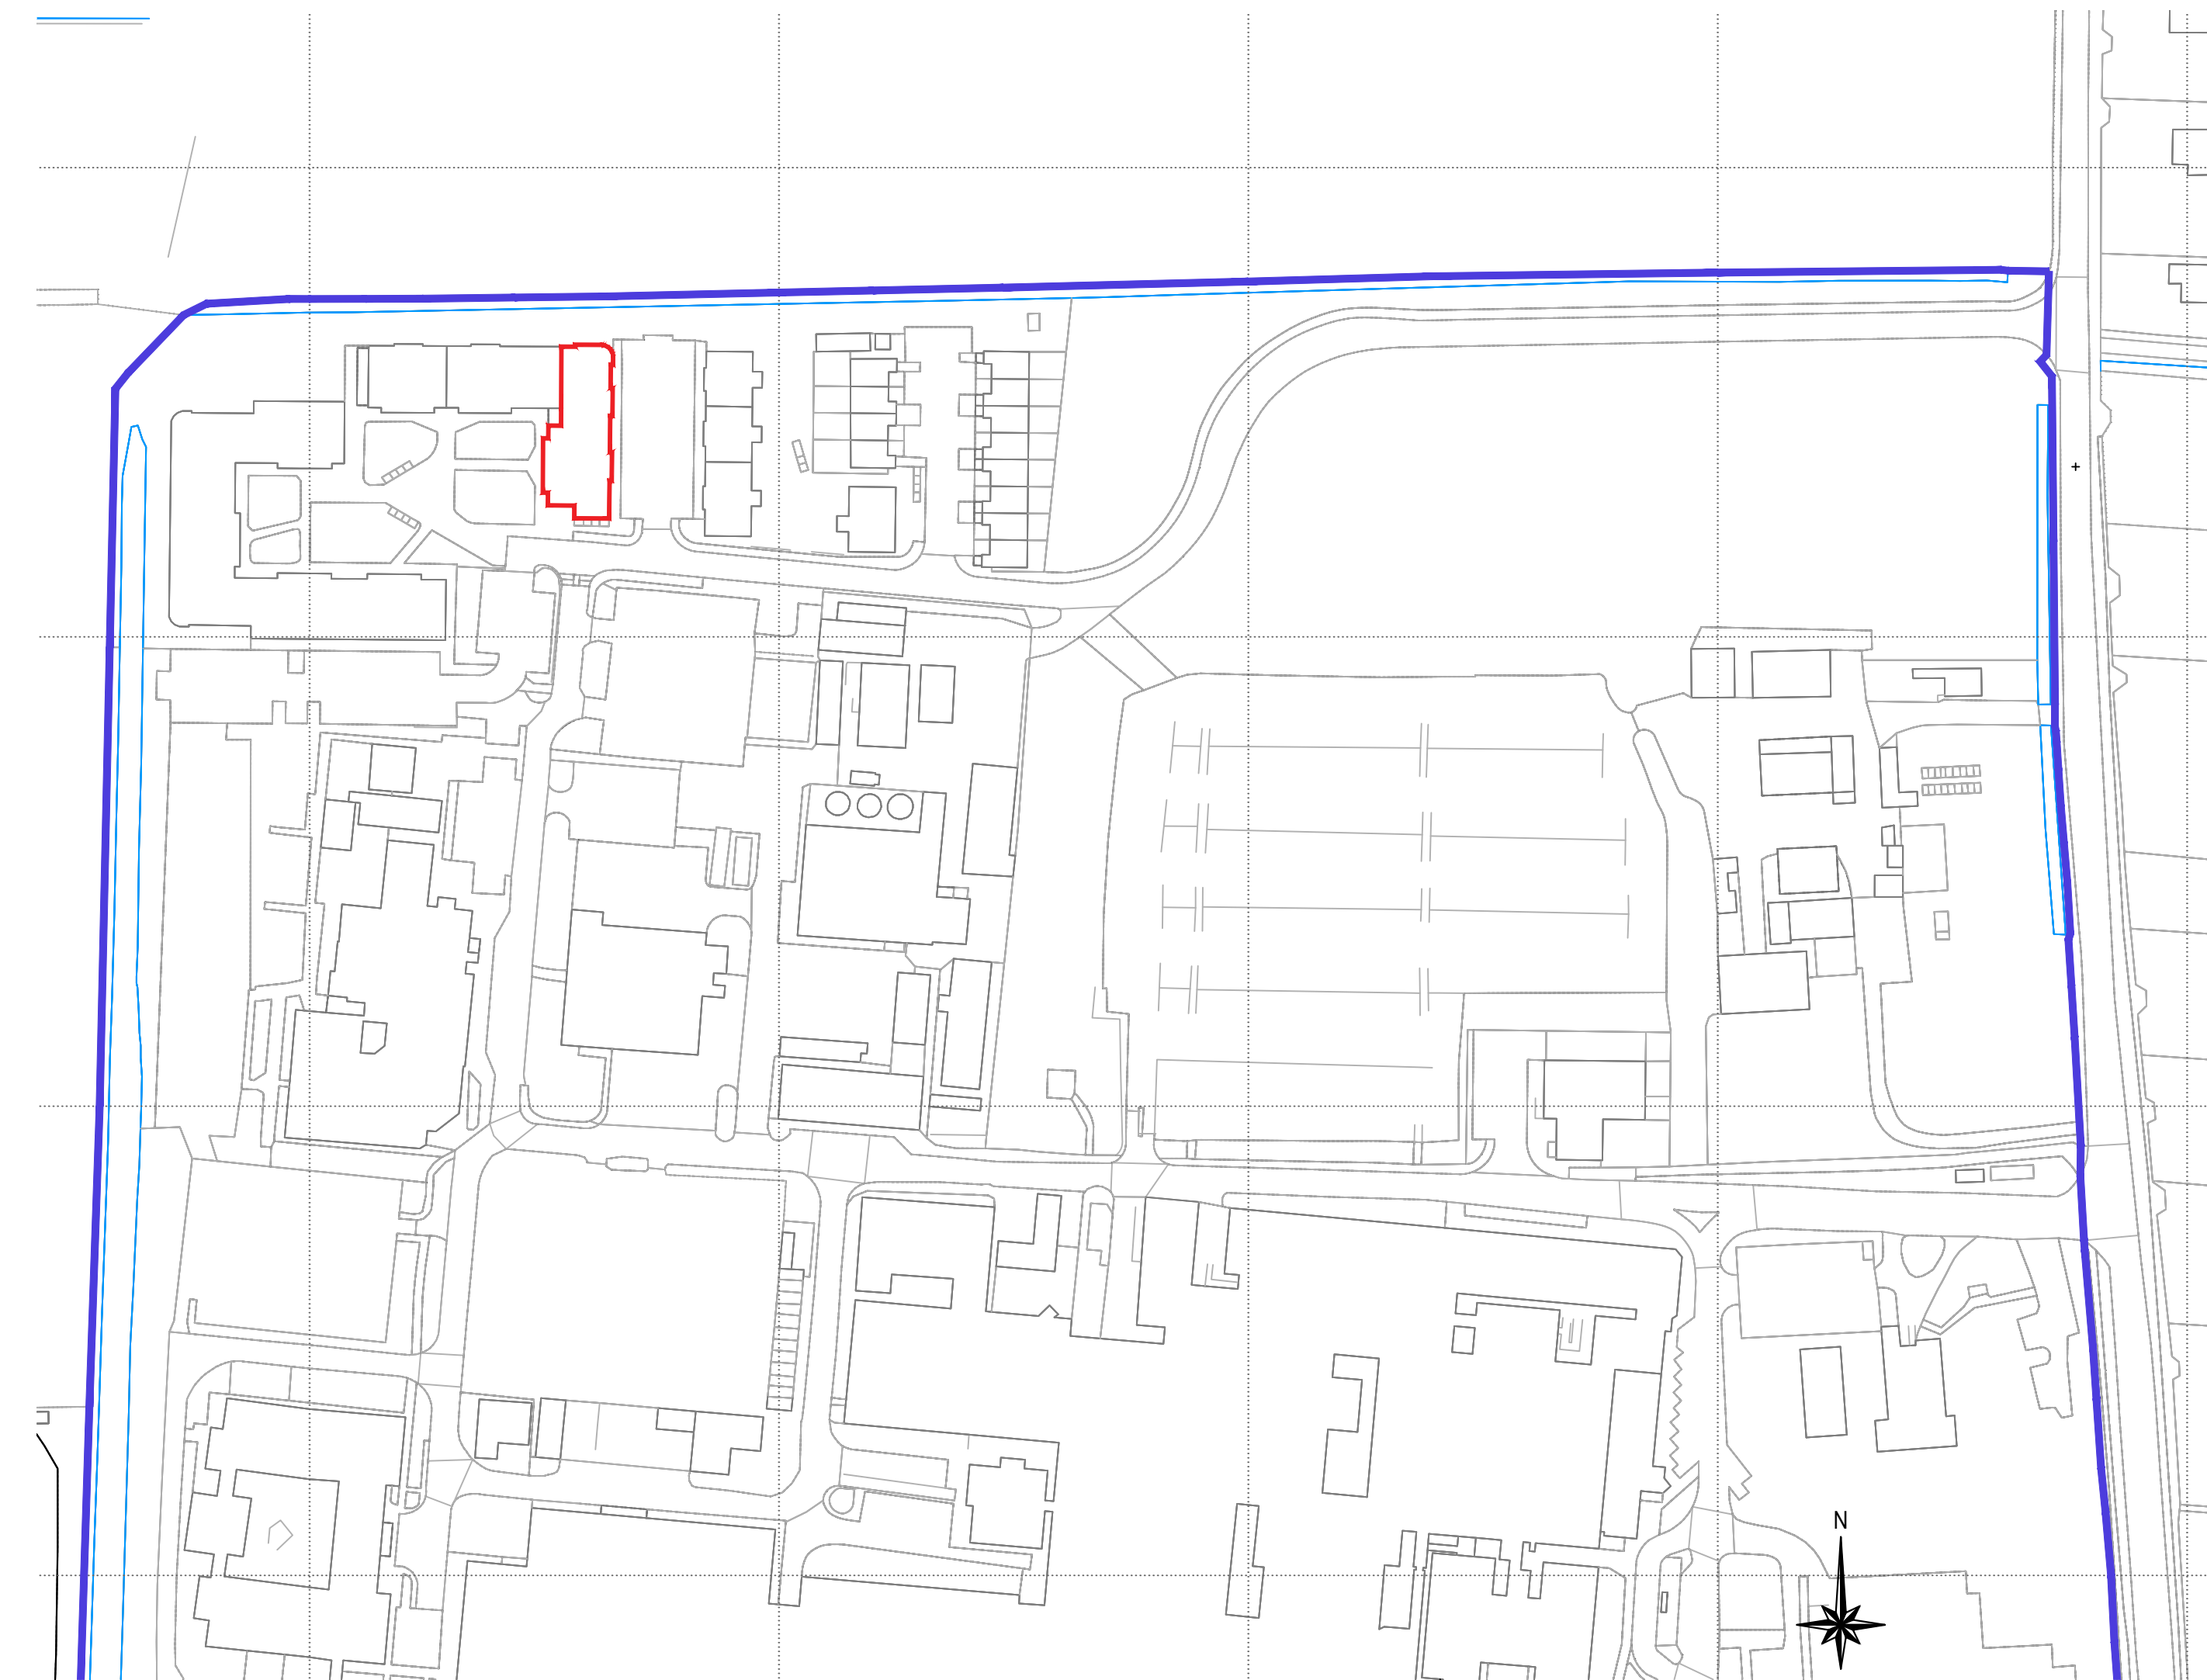

Location Plan
1:1250

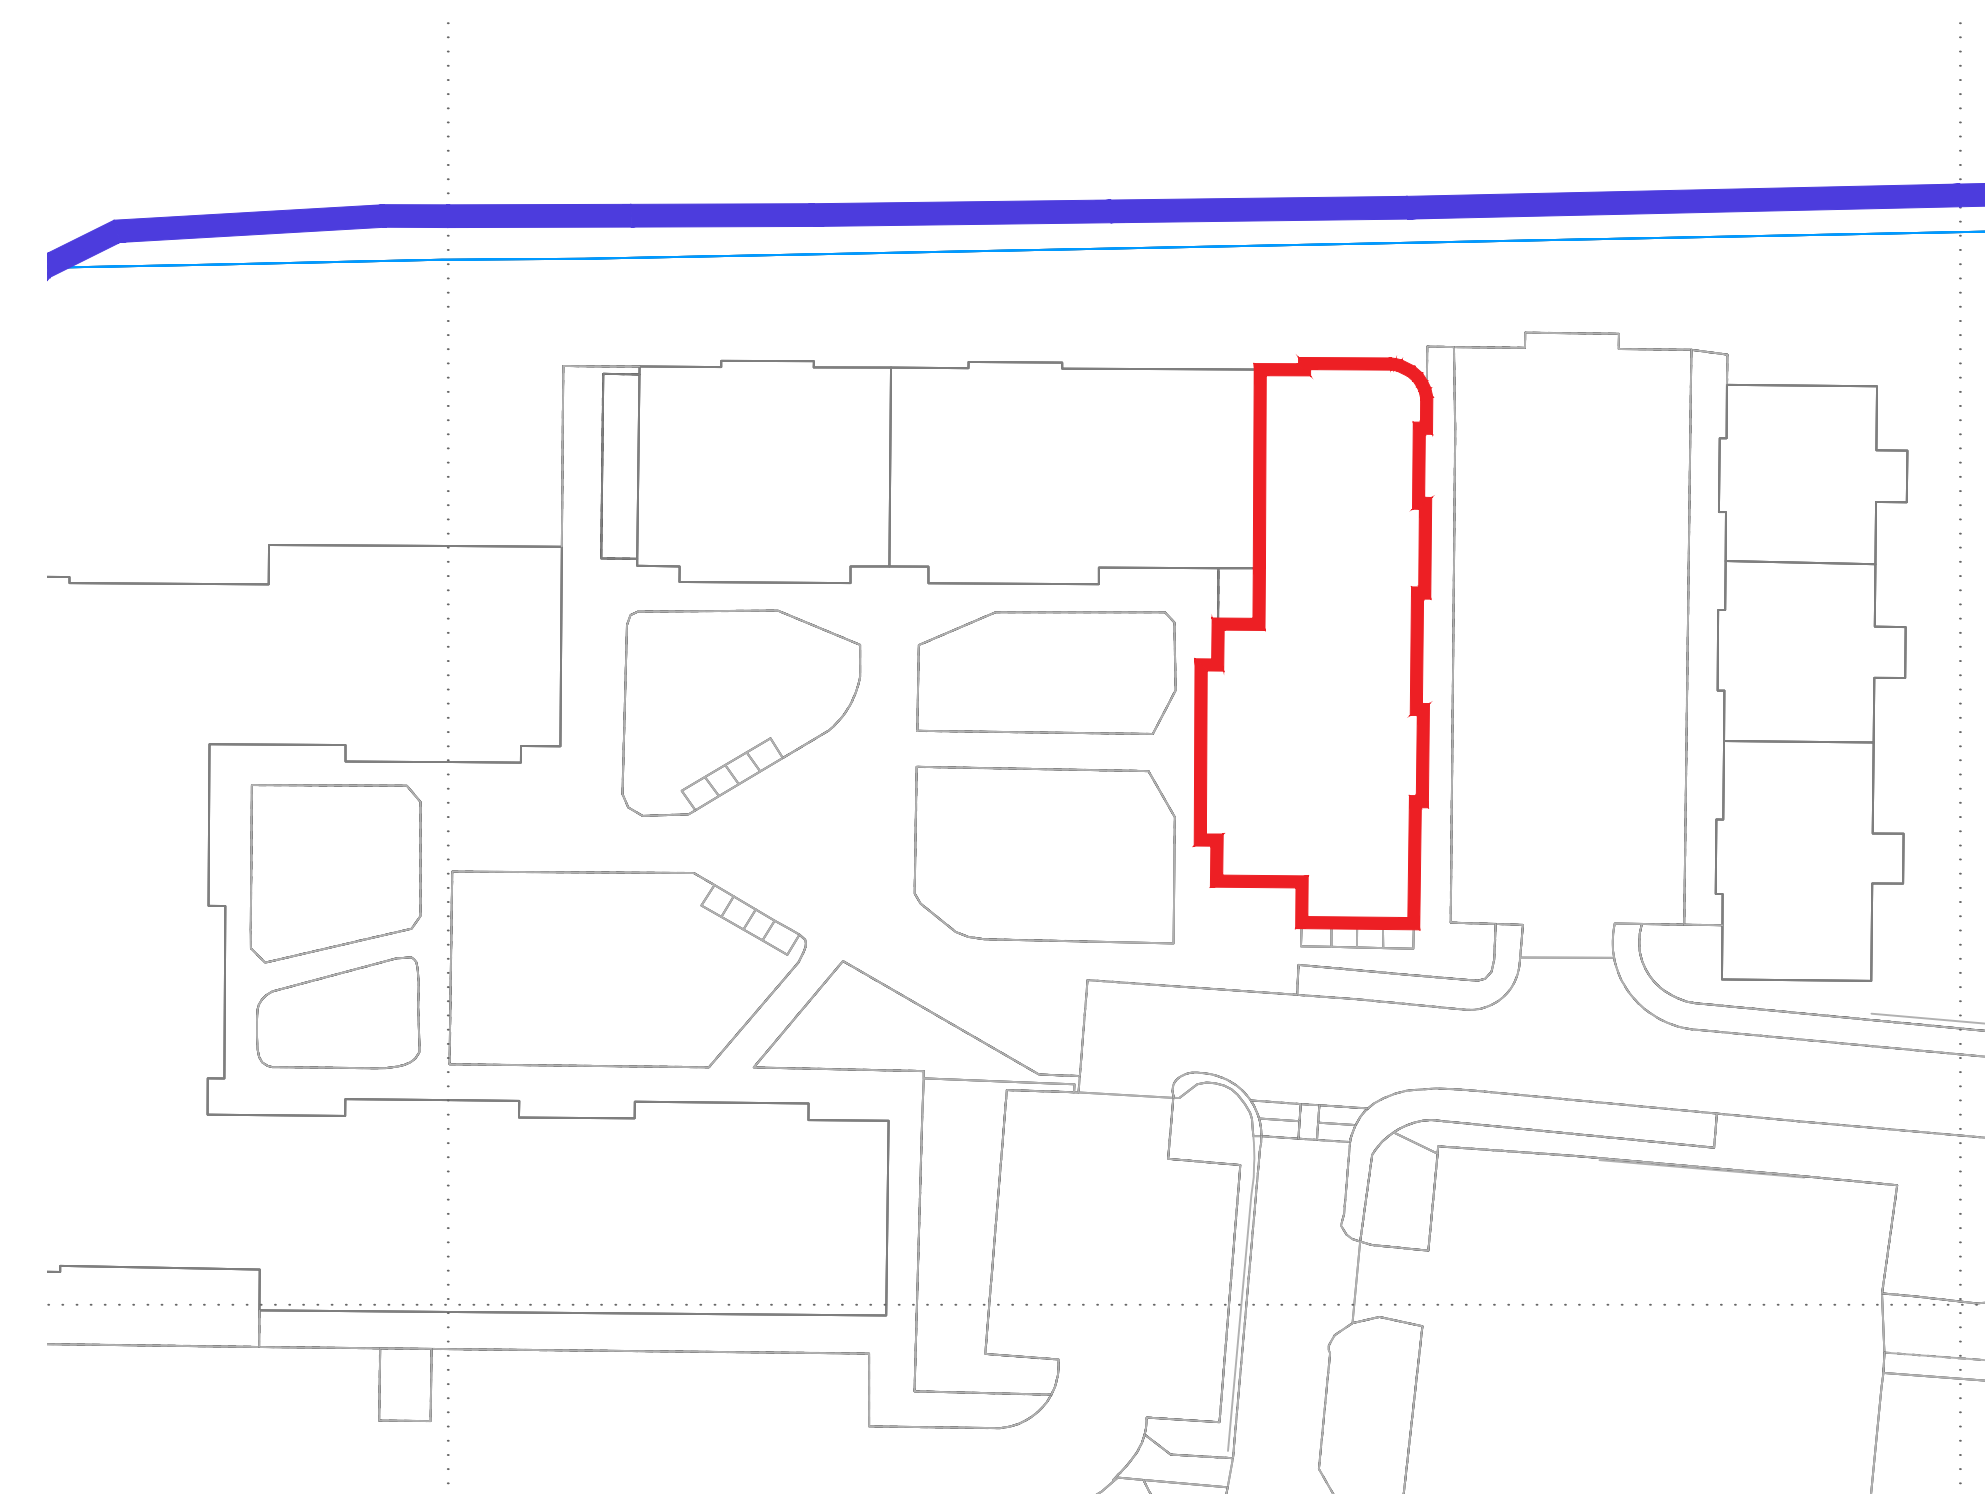

Block Plan
1:500

[illegible]