

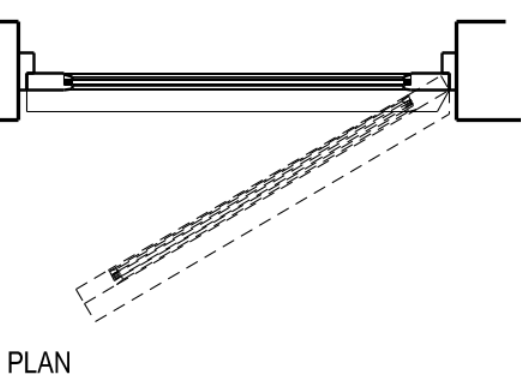
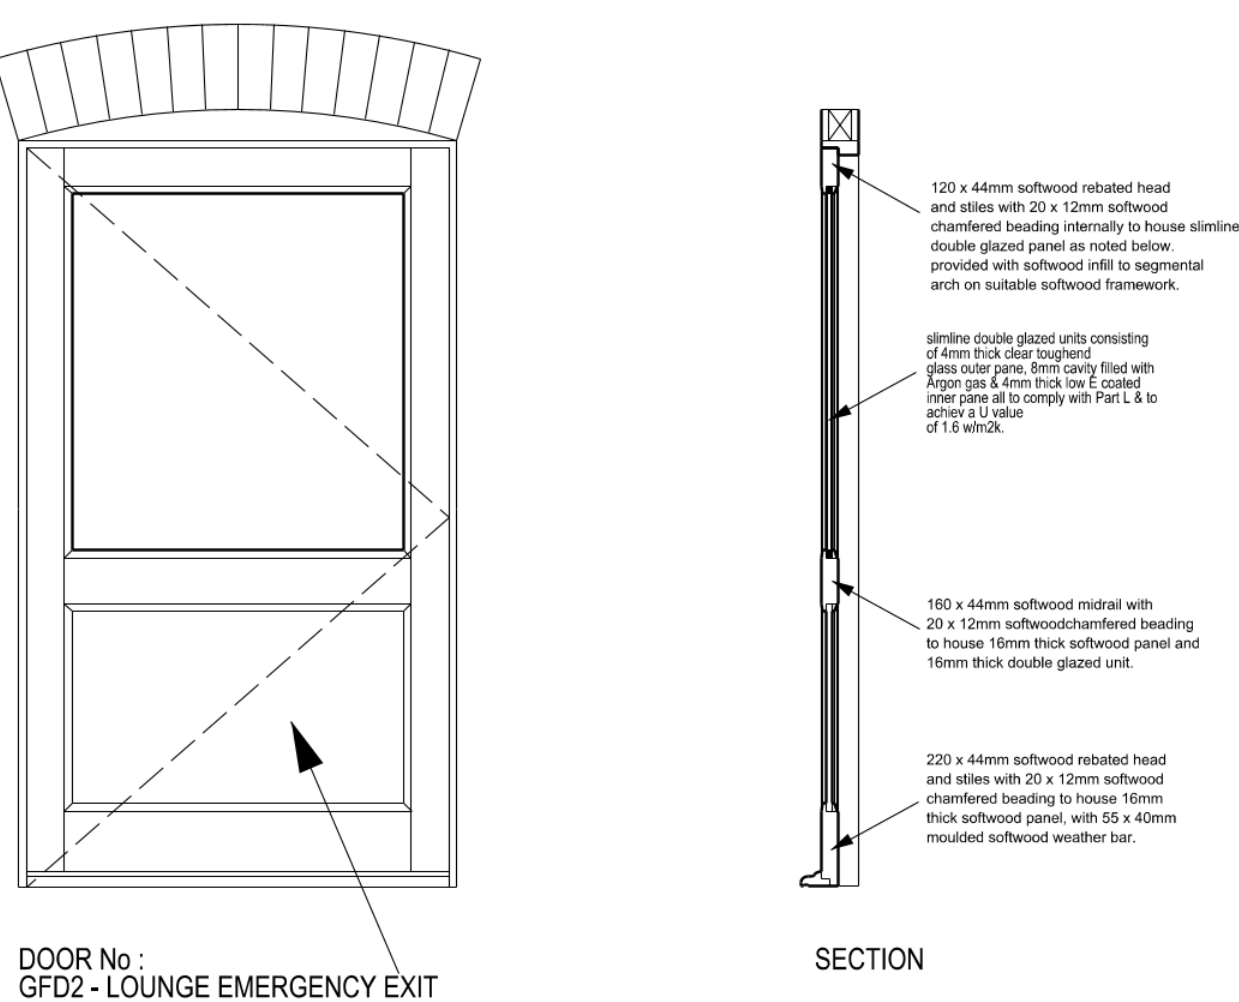
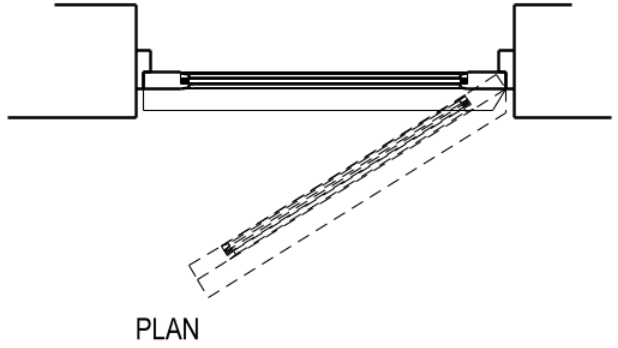
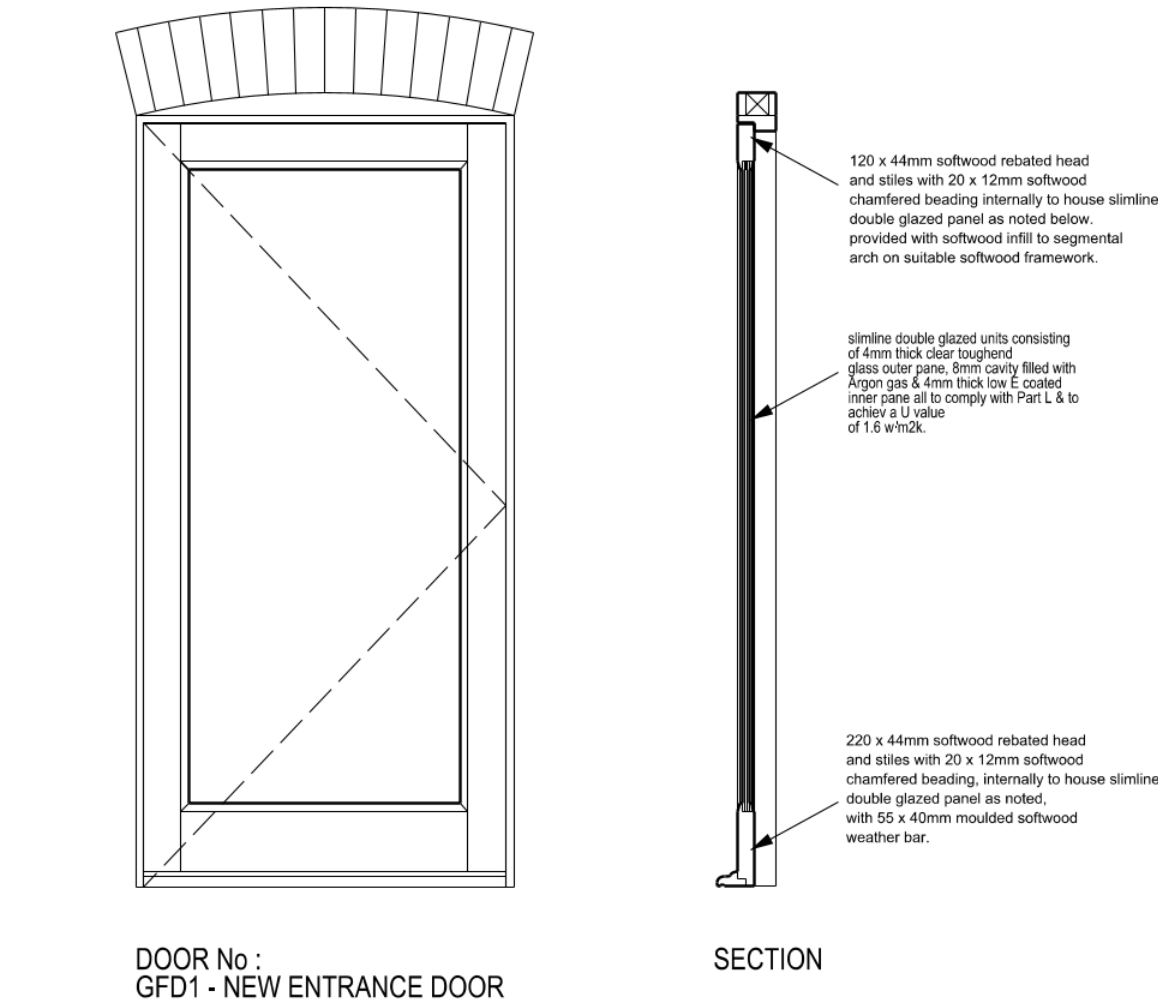
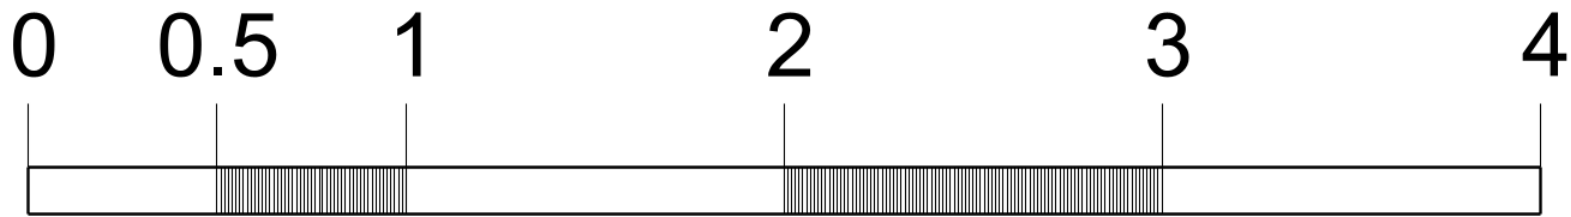
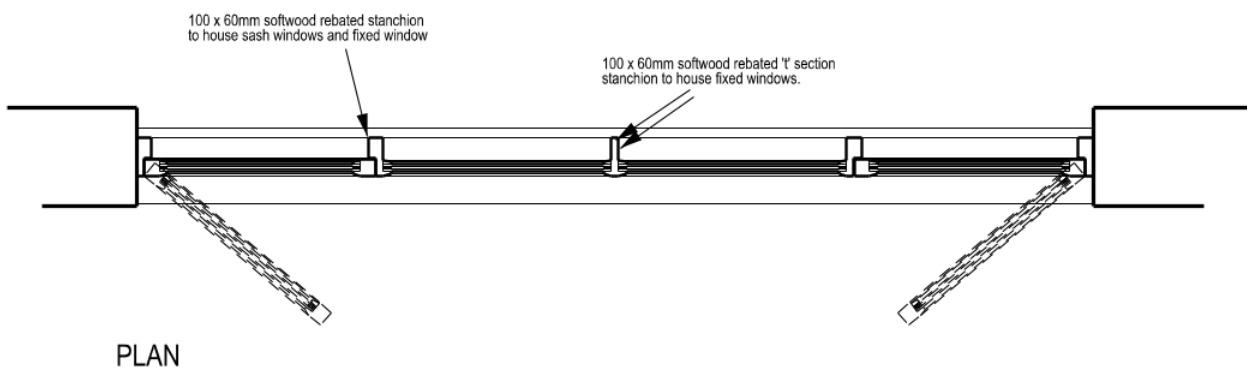
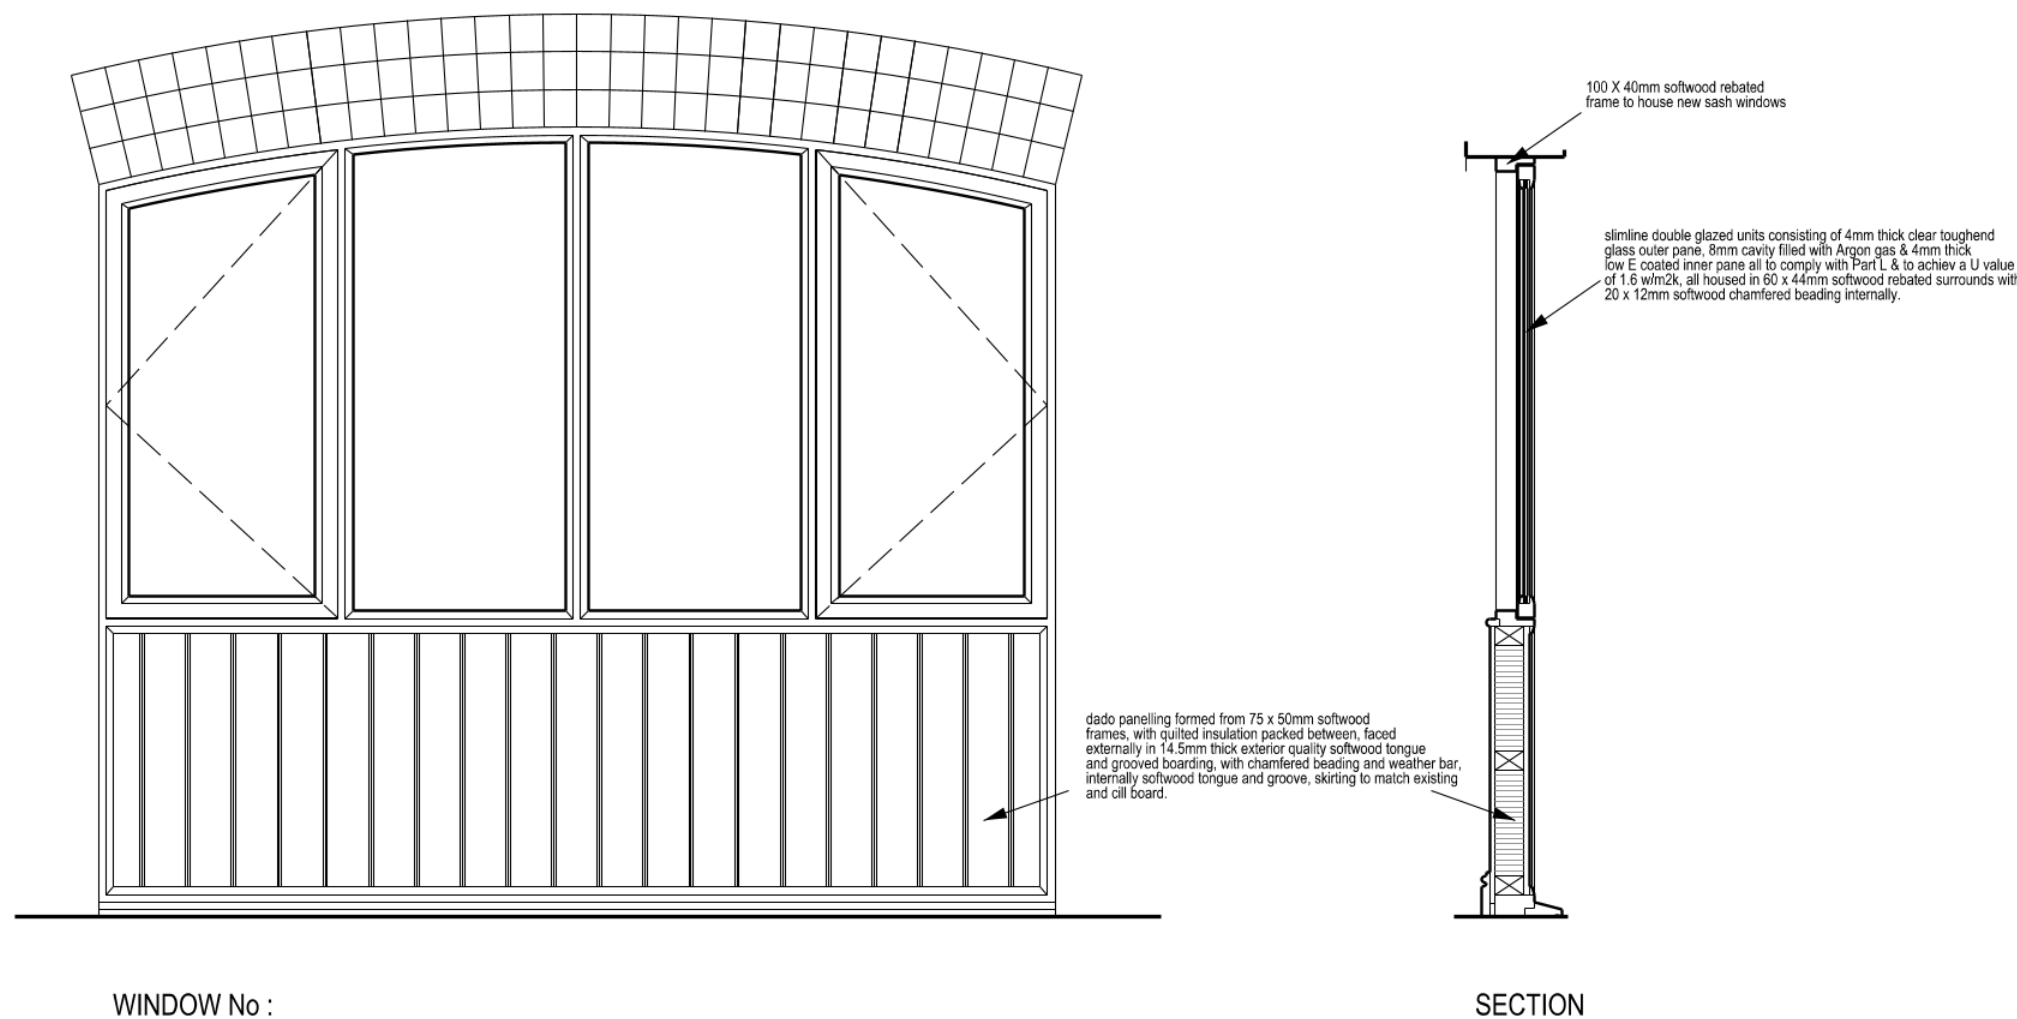


DOOR DETAILS

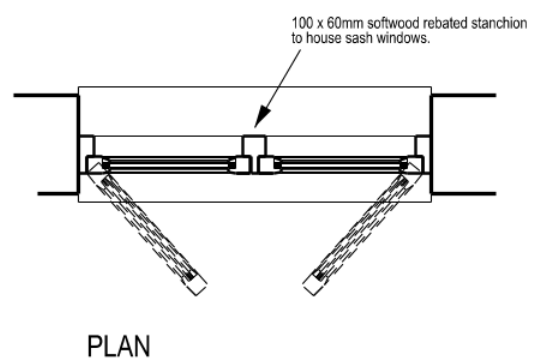

WINDOW DETAILS

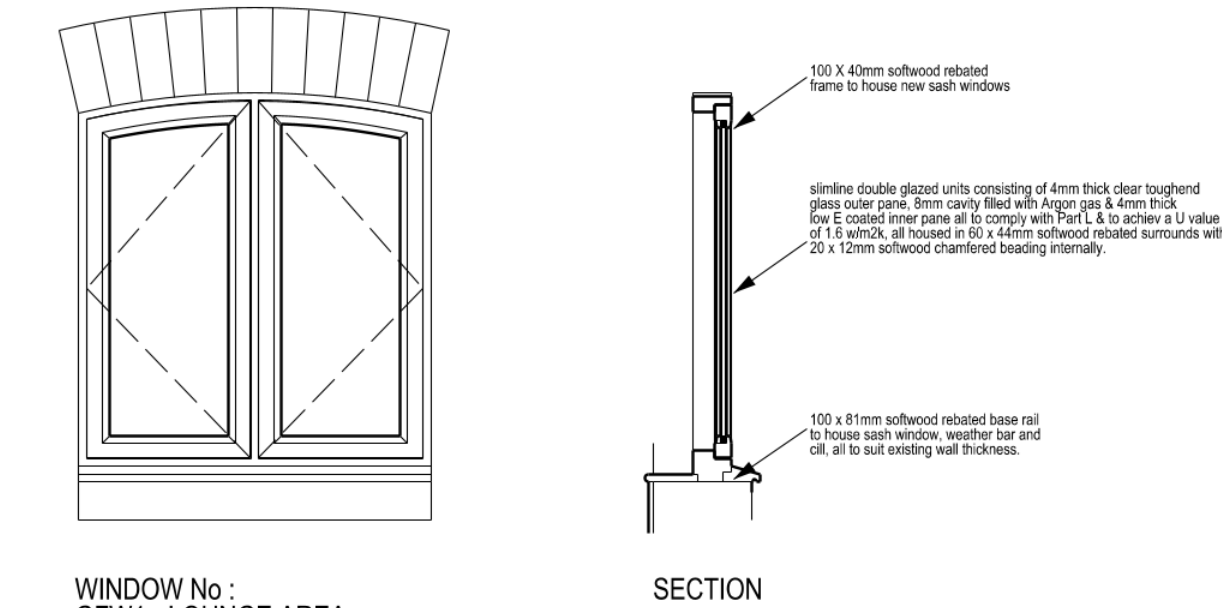


Copyright. This drawing and design and all the information contained therein is the sole copyright of Concept IDL and reproduction in any form is forbidden unless permission is obtained in writing.

CONTRACTORS PLEASE NOTE

- Warning, no dimensions to be scaled from this drawing. All contractors to visit the site and be responsible for taking and checking all dimensions relative to this work. The designer must be advised of any discrepancies in writing.
- This drawing must be read in conjunction with the specification / bill of quantities and related drawings. Any structural work must be carried out to the exact specification and requirements of the client's appointed structural engineer, and any amendments must have his express prior written authority.
- All structural work must be inspected at all relevant stages by the structural engineer and the Local Authority's Building Surveyor and comply with their requirements. Any costs and claims for damages, loss of trade, etc. incurred by failing to do so are the sole liability of the contractor.
- Any discrepancies between drawings and/or drawings and specification, should be reported to the designer prior to any work commencing.

Date	Revisions	Int.
------	-----------	------

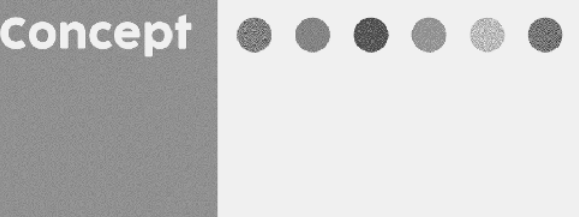

Architecture - Interior Design - Project Management

Suit 1, Sheffield Business Park Ltd
Sheffield Business Centre, Europa Link
Sheffield, S9 0XZ
Tel: 01709 371 170
Email: office@concept-idles.co.uk
Website: www.concept-idles.co.uk
Facebook: www.facebook.com/conceptidl

Client
STONEGATE PUB COMPANY

Job Title

BLACK BULL,
23 LONDON ROAD,
KIRTON,
PE20 1JE.

Drawing Title
DOOR AND WINDOW
DETAILS

Scale
1:20 @ A1

Drawn By
APD

Date
JAN. 2024

Checked By

Drg.no.
3167-17

Rev.