


Grid A

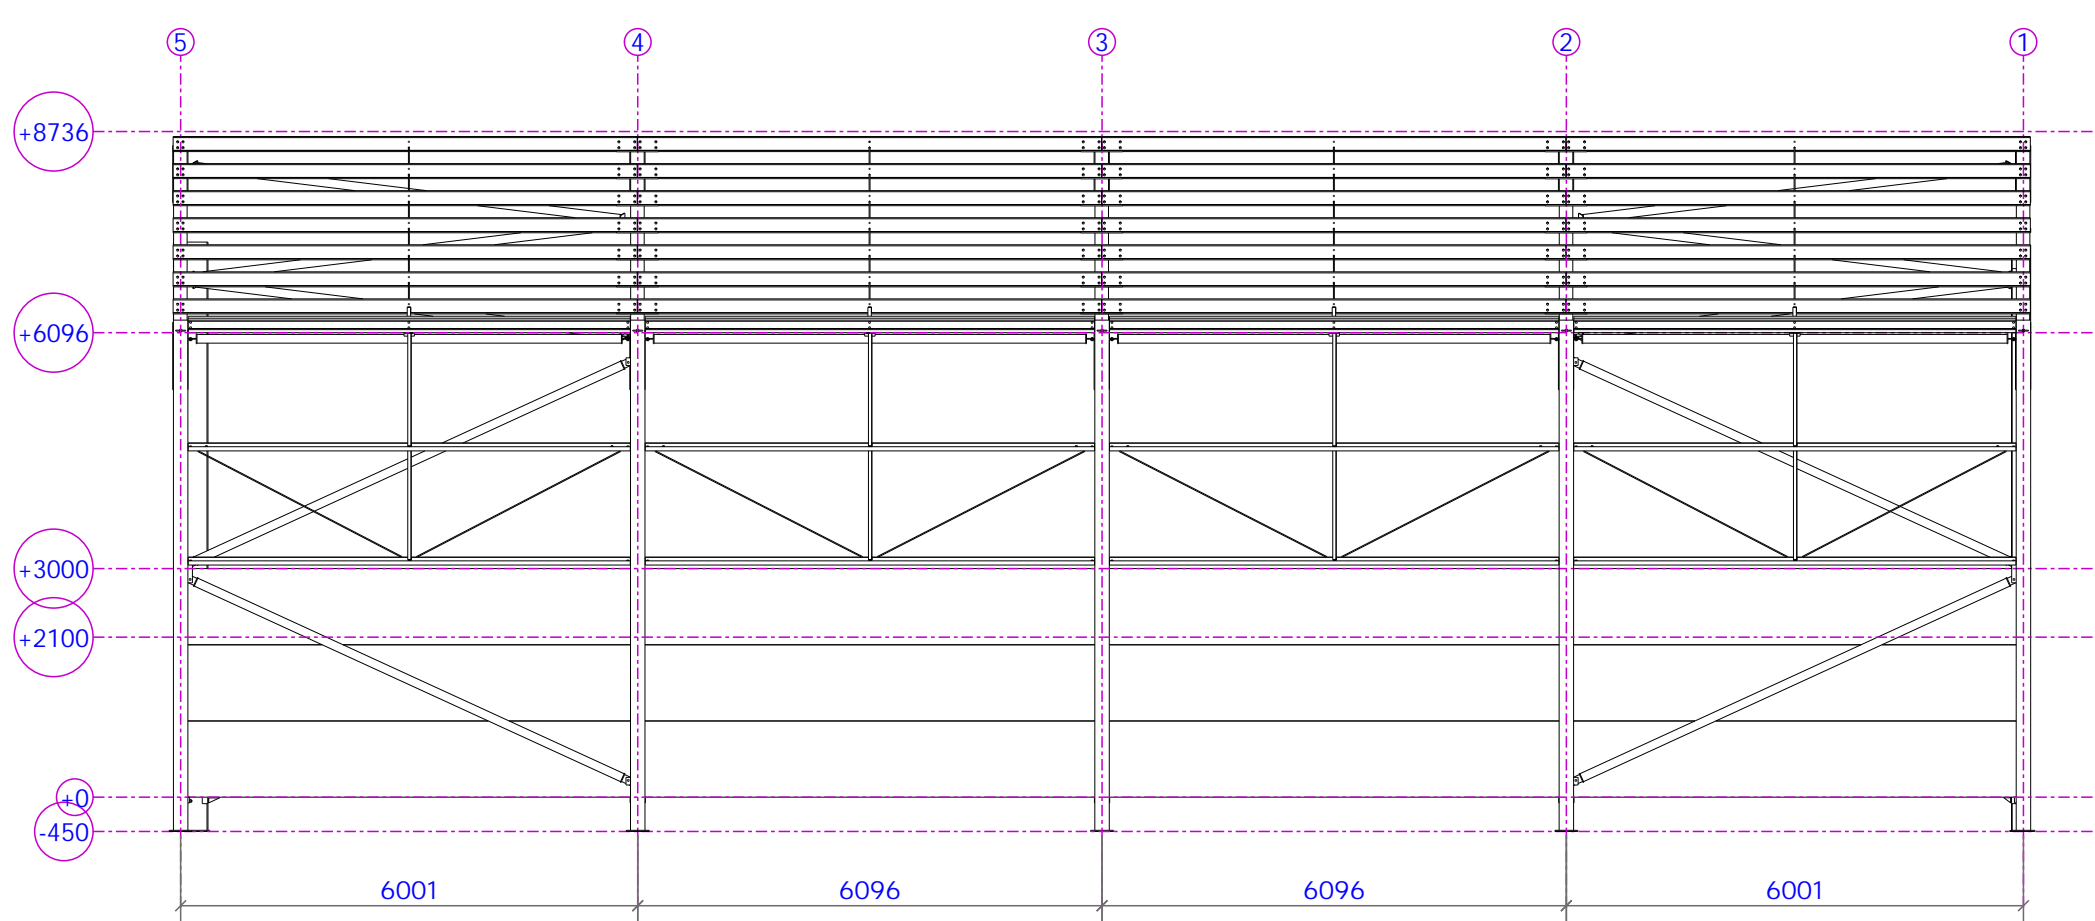

Grid G

REV MARK	REVISION DESCRIPTION	REVISION DATE
	Andrew Blythe	
	Midgate Farms LTD	
DRAWING TITLE	Side Elevations	
CONTRACT	Andrew Blythe	
MODELLED BY	A Roberts	ISSUE DATE
CONTRACT NO	BR-4397	SCALE 1:50
DRAWING No	G [4]	REVISION No.

