


Drawings are to read in conjunction with the construction notes, structural engineers calculations and truss manufacturer's details.

REVISIONS

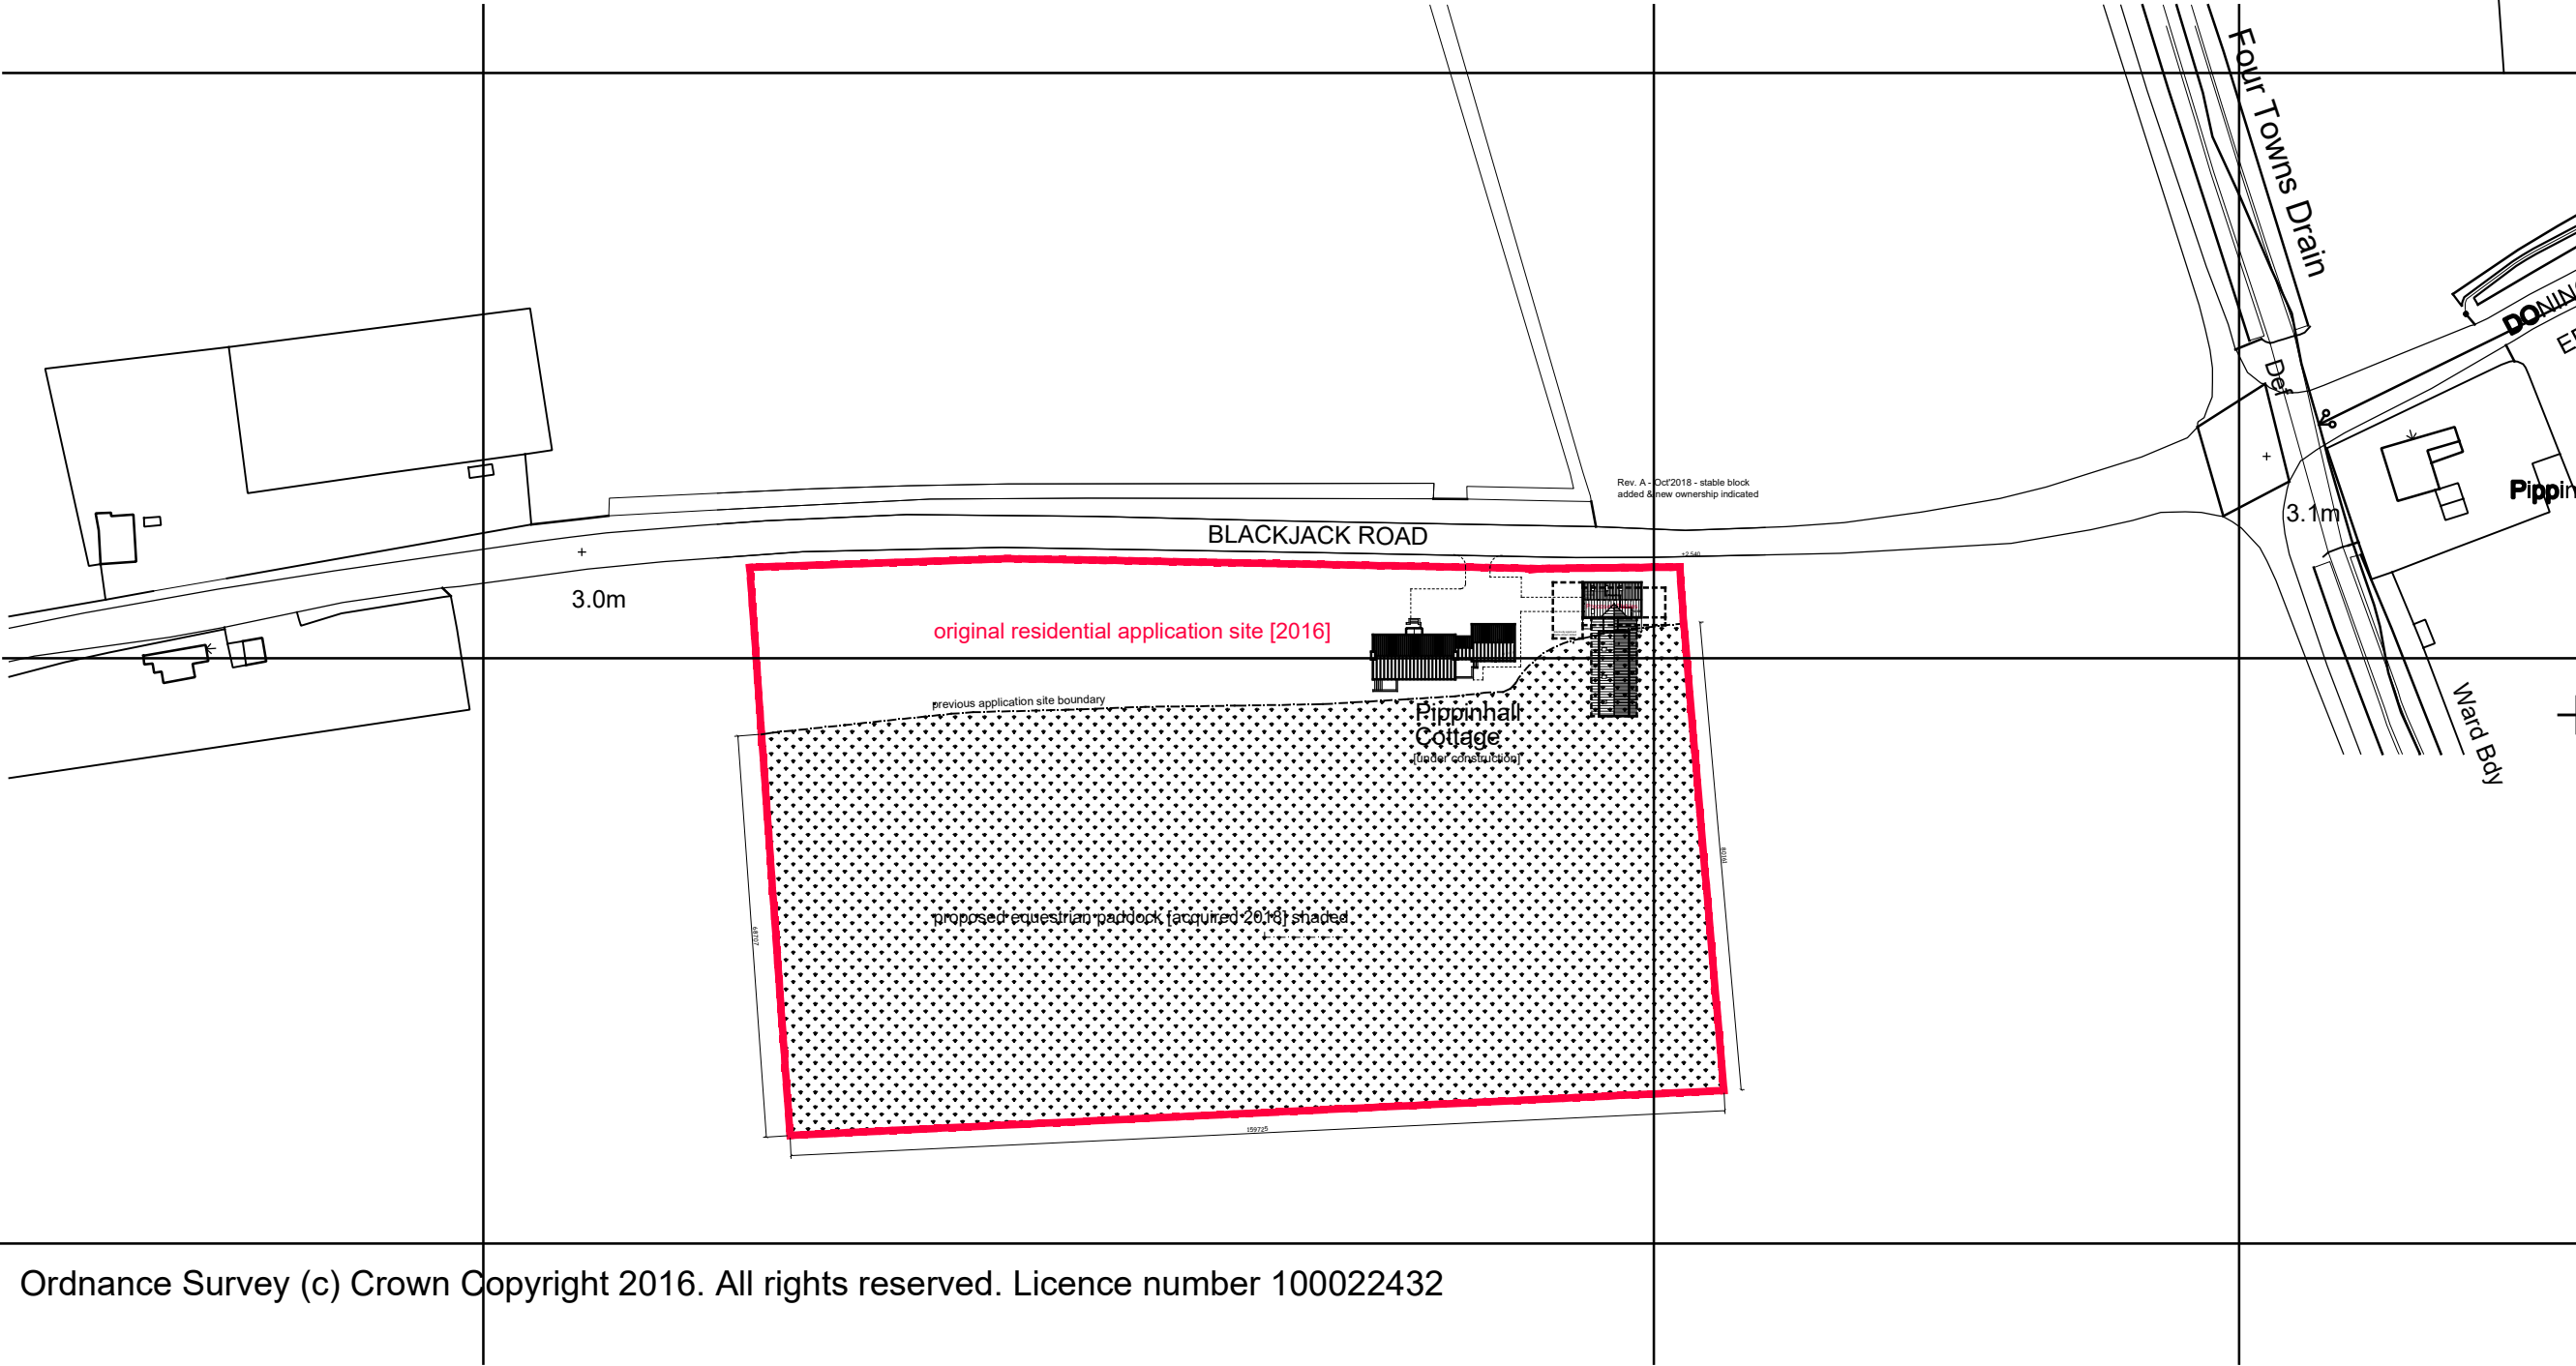

Ordnance Survey (c) Crown Copyright 2016. All rights reserved. Licence number 100022432

O.S. LOCATION MAP

1:1250



SCALE IN METRES 1:1250 OS map

ROBERT  
LOWE  
CHARTERED  
ARCHITECT

34 King John's Road,  
Swineshead, Boston  
Lincolnshire, PE20 3NR  
Phone: 07904 519 189  
lowearchitect@gmail.com

Project:  
Proposed Stables  
Pippinhall Cottage  
Blackjack Rd, Swineshead  
Client:  
Ms. S. Searson  
Drawing Title:  
O.S. LOCATION MAP

Date:  
Mar 2019  
Scale:  
OS map 1: 1250  
Project No:  
1603A  
Drawing No:  
01 D

Contractors are to check all dimensions on site and to report any discrepancy to the Architect.  
Do not scale from the drawing.