




01 - Barn Conversion - Elevation A
1:100 @A3

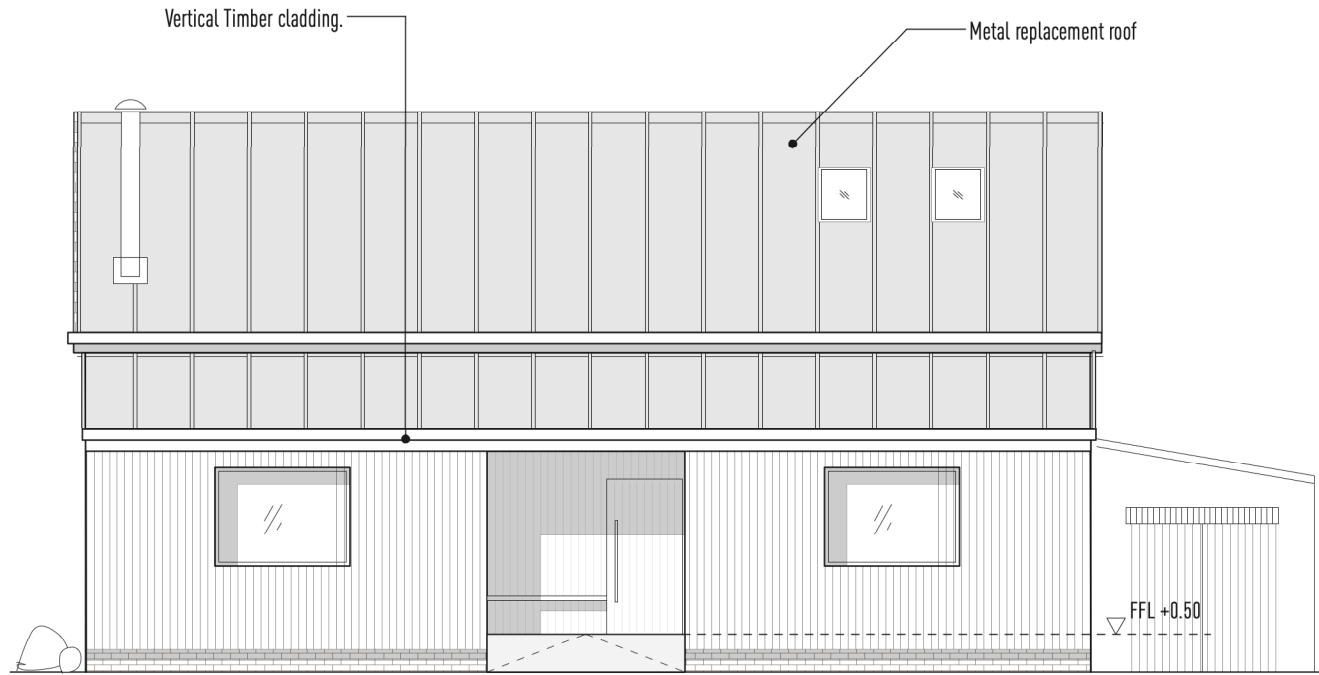


02 - Barn Conversion - Elevation B
1:100 @A3

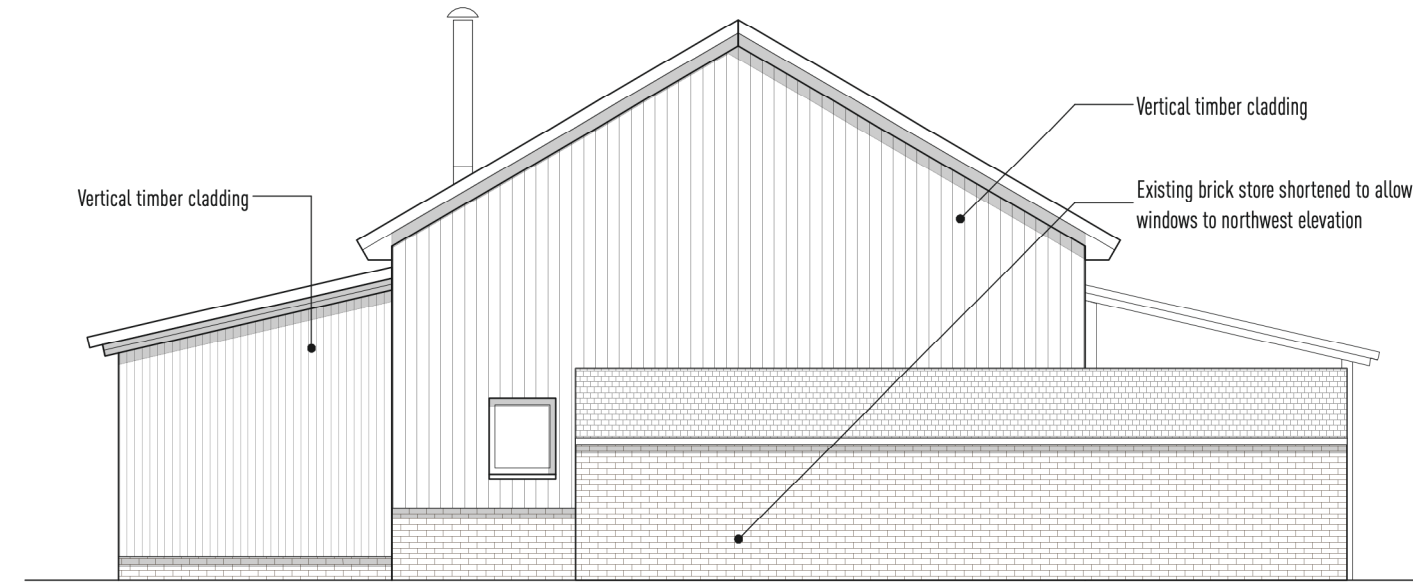

03 - Barn Conversion - Elevation C
1:100 @A3

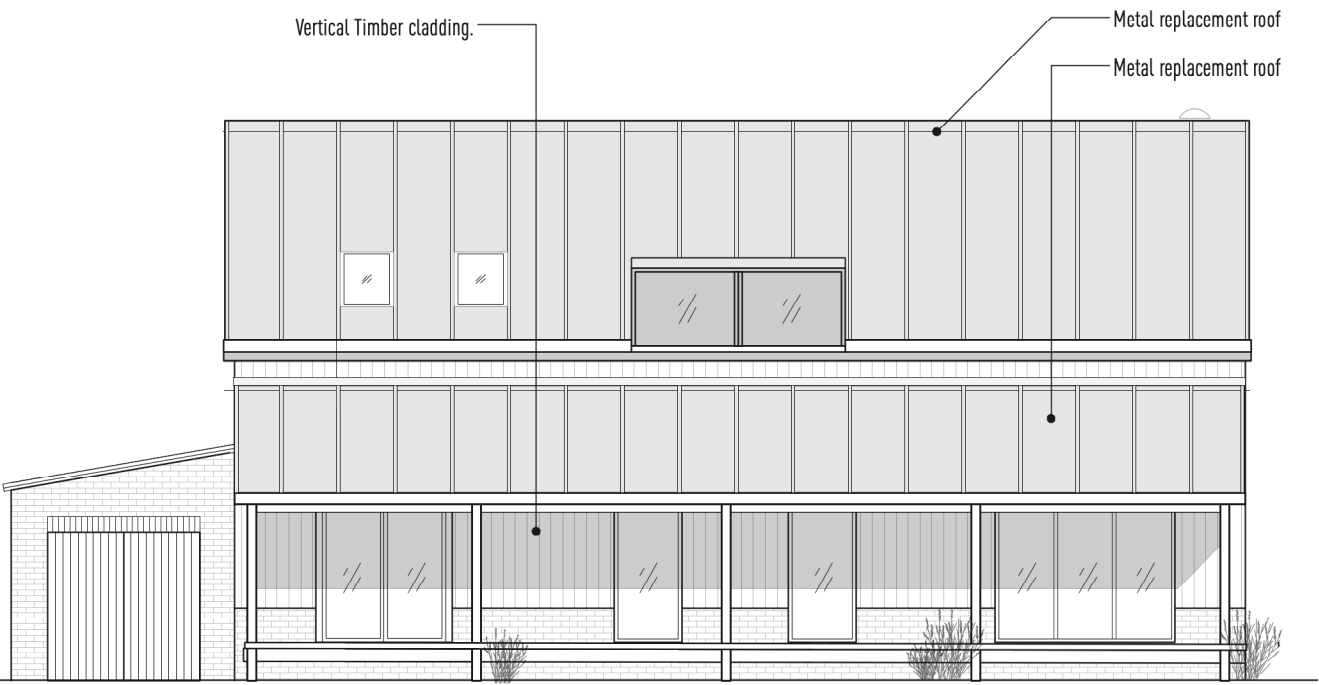

04 - Barn Conversion - Elevation D
1:100 @A3

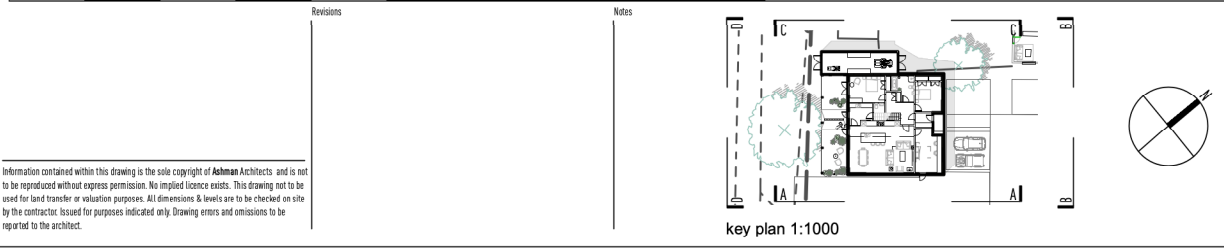

Information contained within this drawing is the sole copyright of Ashman Architects and is not to be reproduced without express permission. No implied licence exists. This drawing not to be used for land transfer or valuation purposes. All dimensions & levels are to be checked on site by the contractor. Issued for purposes indicated only. Drawing errors and omissions to be reported to the architect.

Client C.Hall		Project Number 501		ASHMAN Architects	
Project Sycamore Farm Class Q		Project Number 501		Tel +44 (0) 208 150 0830 studio@ashmanarchitects.com www.ashmanarchitects.com	
Drawing Title Proposed Elevations		Status Class Q Application		Drawn AP	Checked RA
Scale 1:100		Date 20/08/2021		Revision	
Drawing Number 501_GE01					