


DESIGN PROPOSAL PACK . . .

332A WILLINGTON ROAD, KIRTON END, PE20 1NU



LOCATION PLAN . . .

332A WILLINGTON ROAD, KIRTON END, PEZO INU

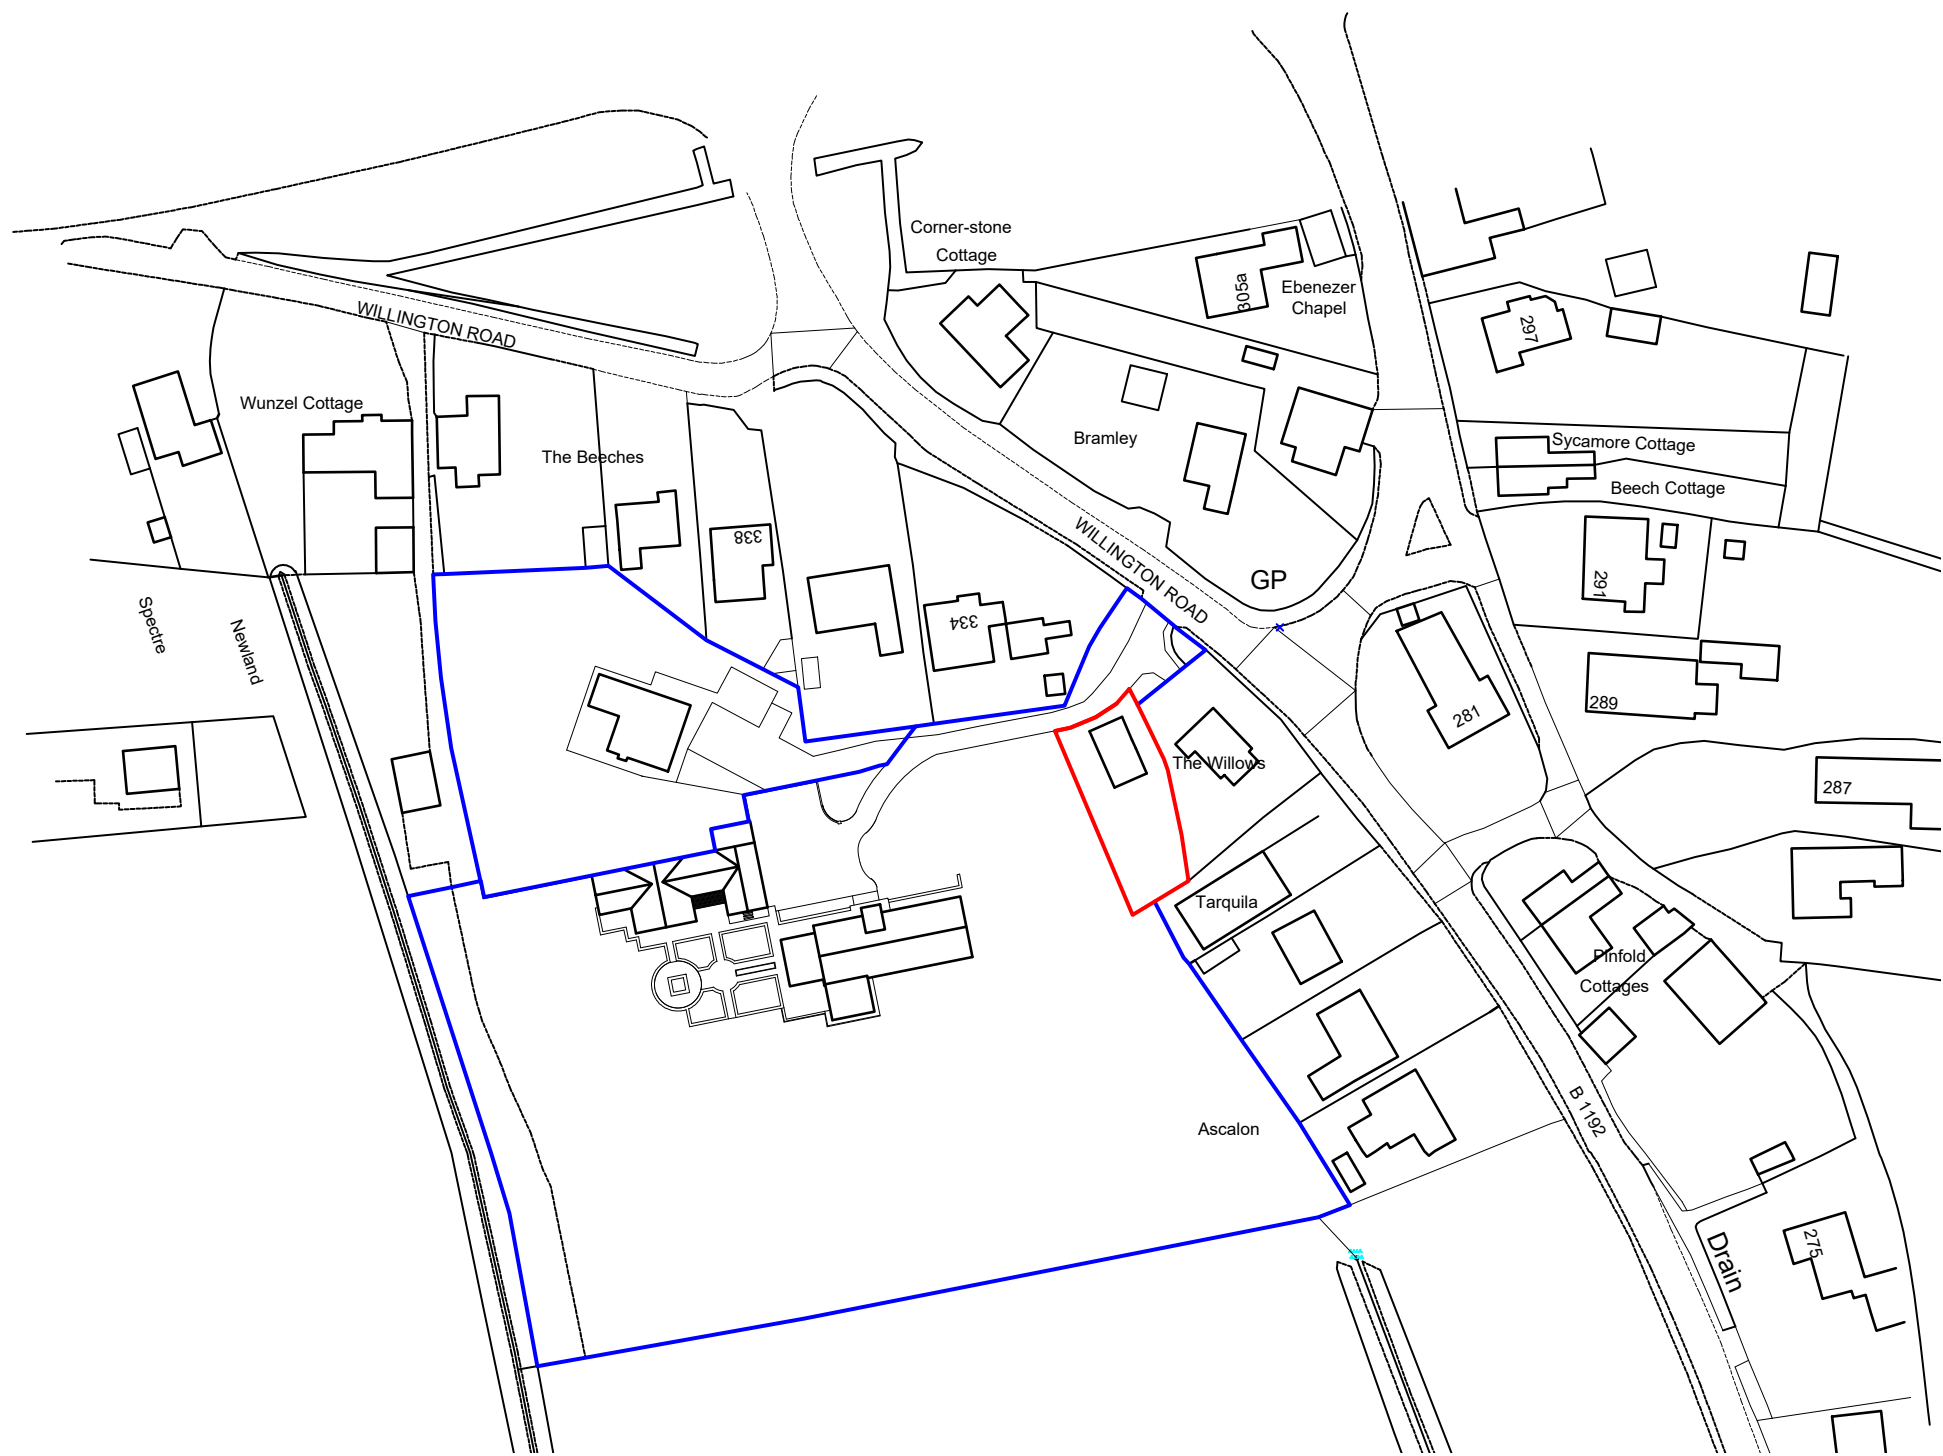


LOCATION PLAN 1:1250



SITE PLAN . . .

332A WILLINGTON ROAD, KIRTON END, PE20 1NU

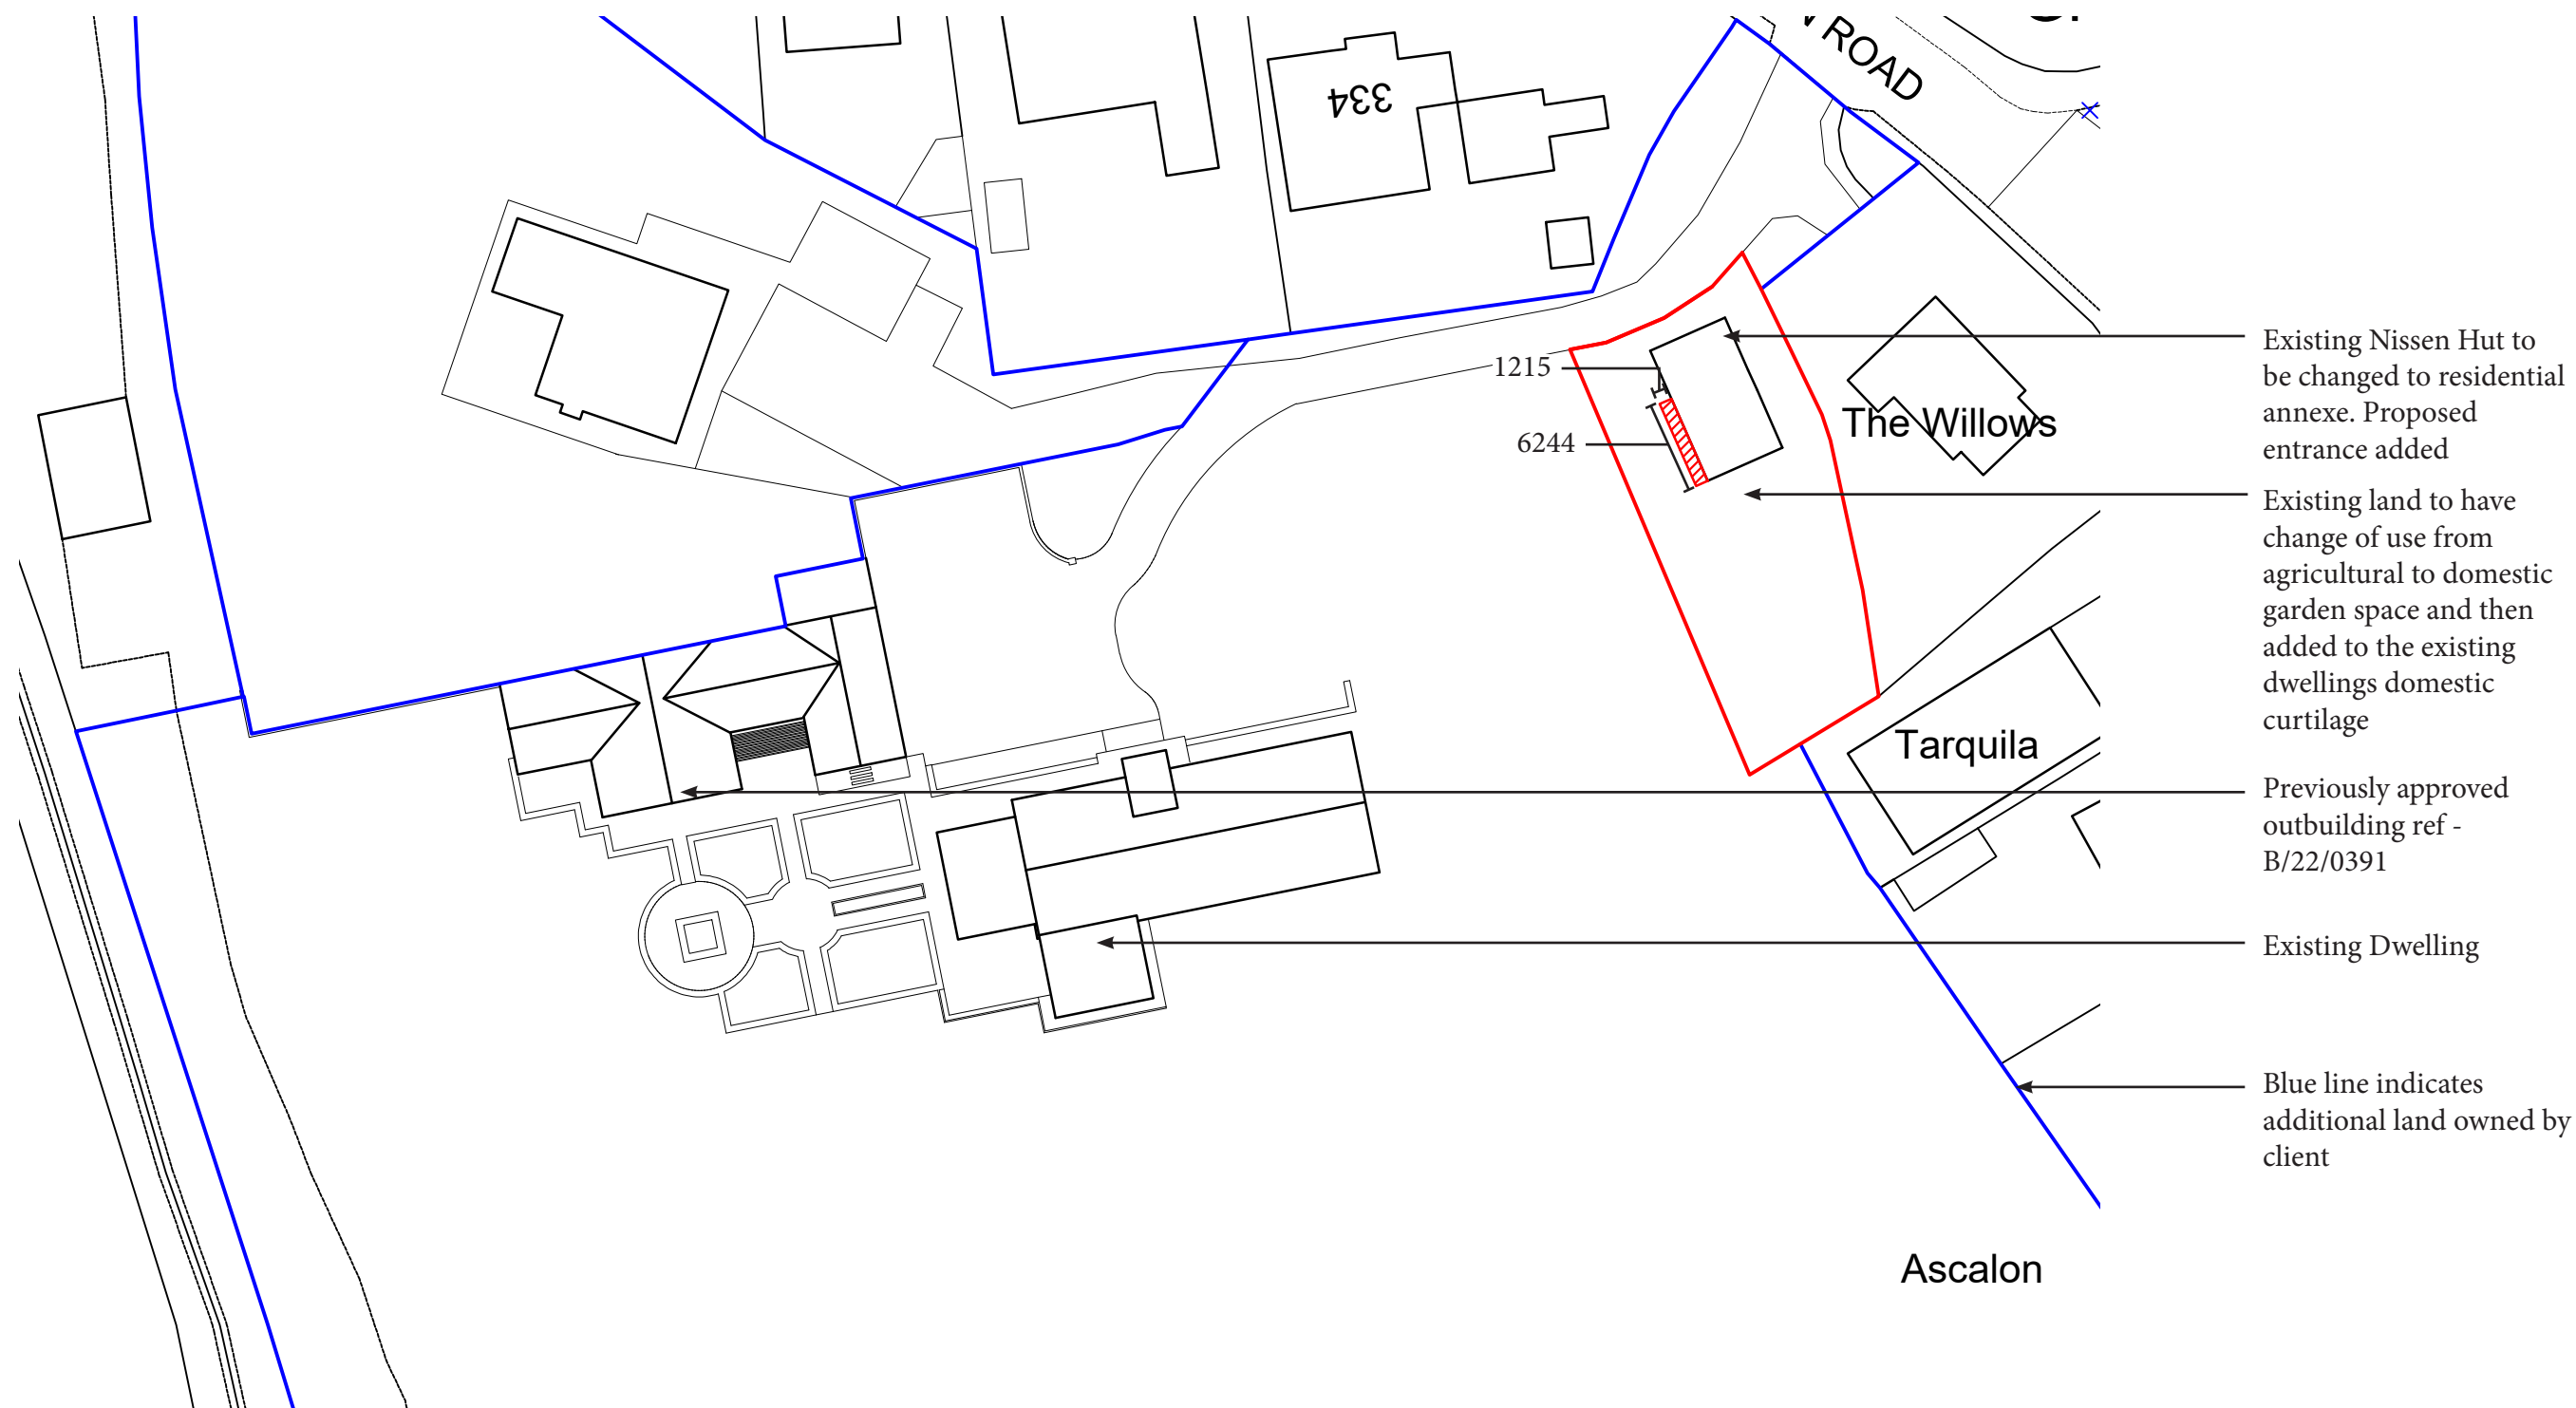

SITE PLAN 1:500

