


Proposed Garden Lodge - The Woodside

Unit C Marconi Courtyard
Brunel road
Earlestrees Industrial Estate
Corby
Northamptonshire NN17 4LT

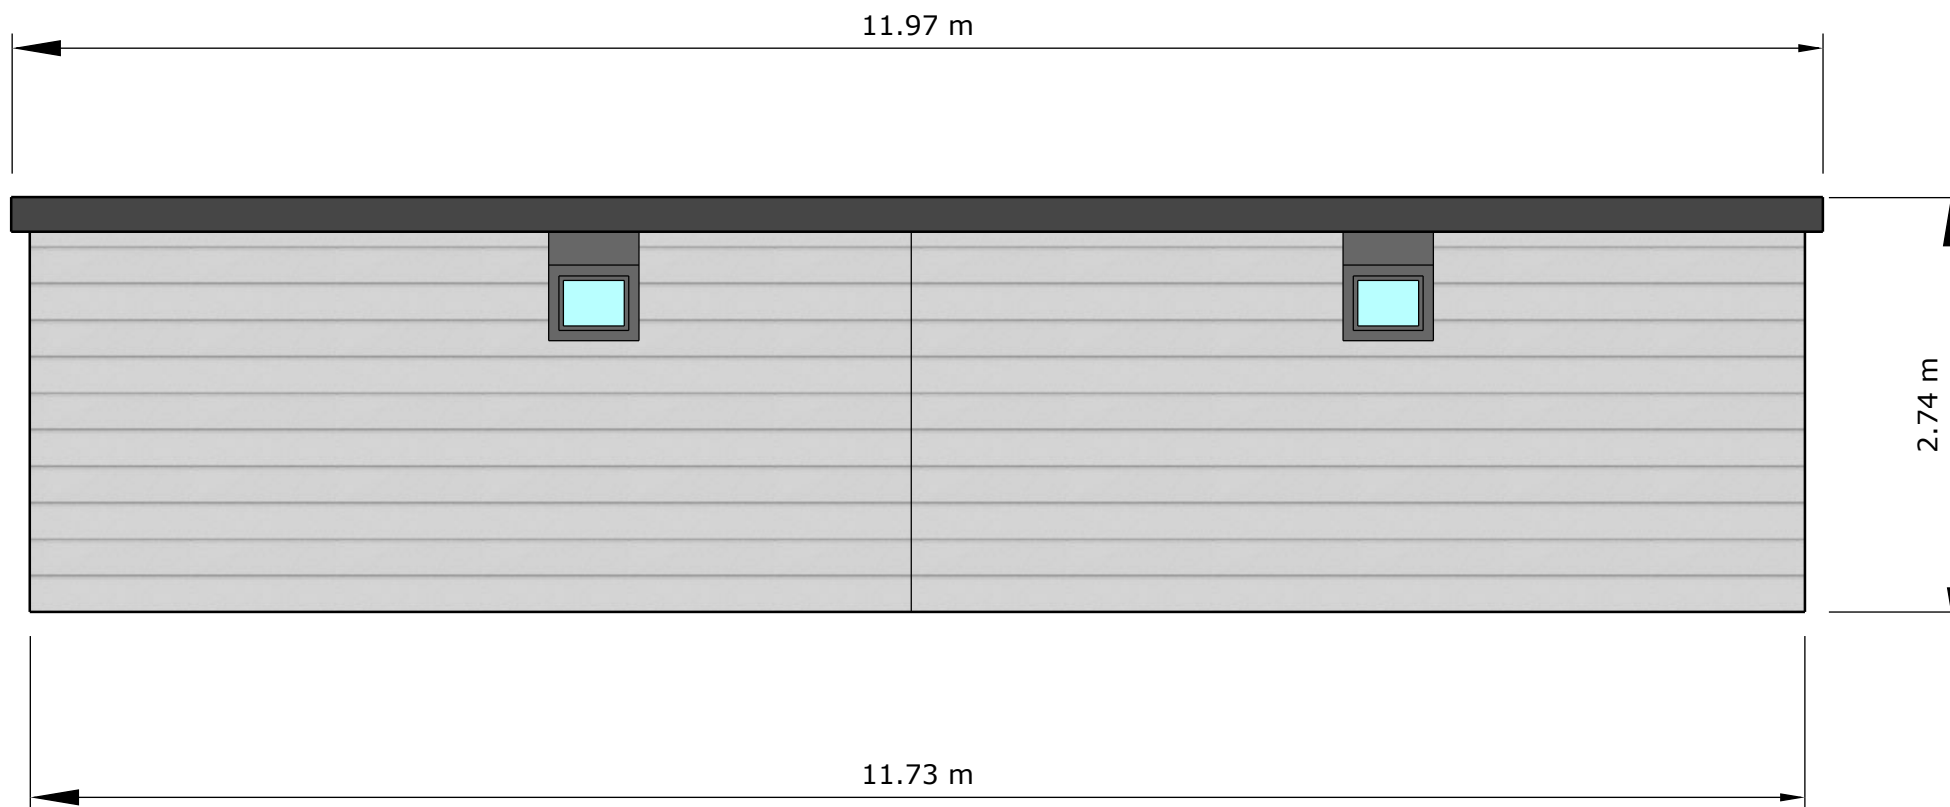

Roof Covering: EPDM seamless roof covering with 10mm gravel top coat.
Wall cladding: Composite Shiplap
Fascia & soffit: PVCu Anthracite grey
Windows & doors: PVCu Anthracite grey

Client:		
Drawing: Rear Elevation		
Description: Proposed garden lodge to rear of property.		
15/09/2022	A4	1:50

