


0 20 40 1:1250

Ordnance Survey, (c) Crown Copyright 2020. All rights reserved. Licence number 100022432

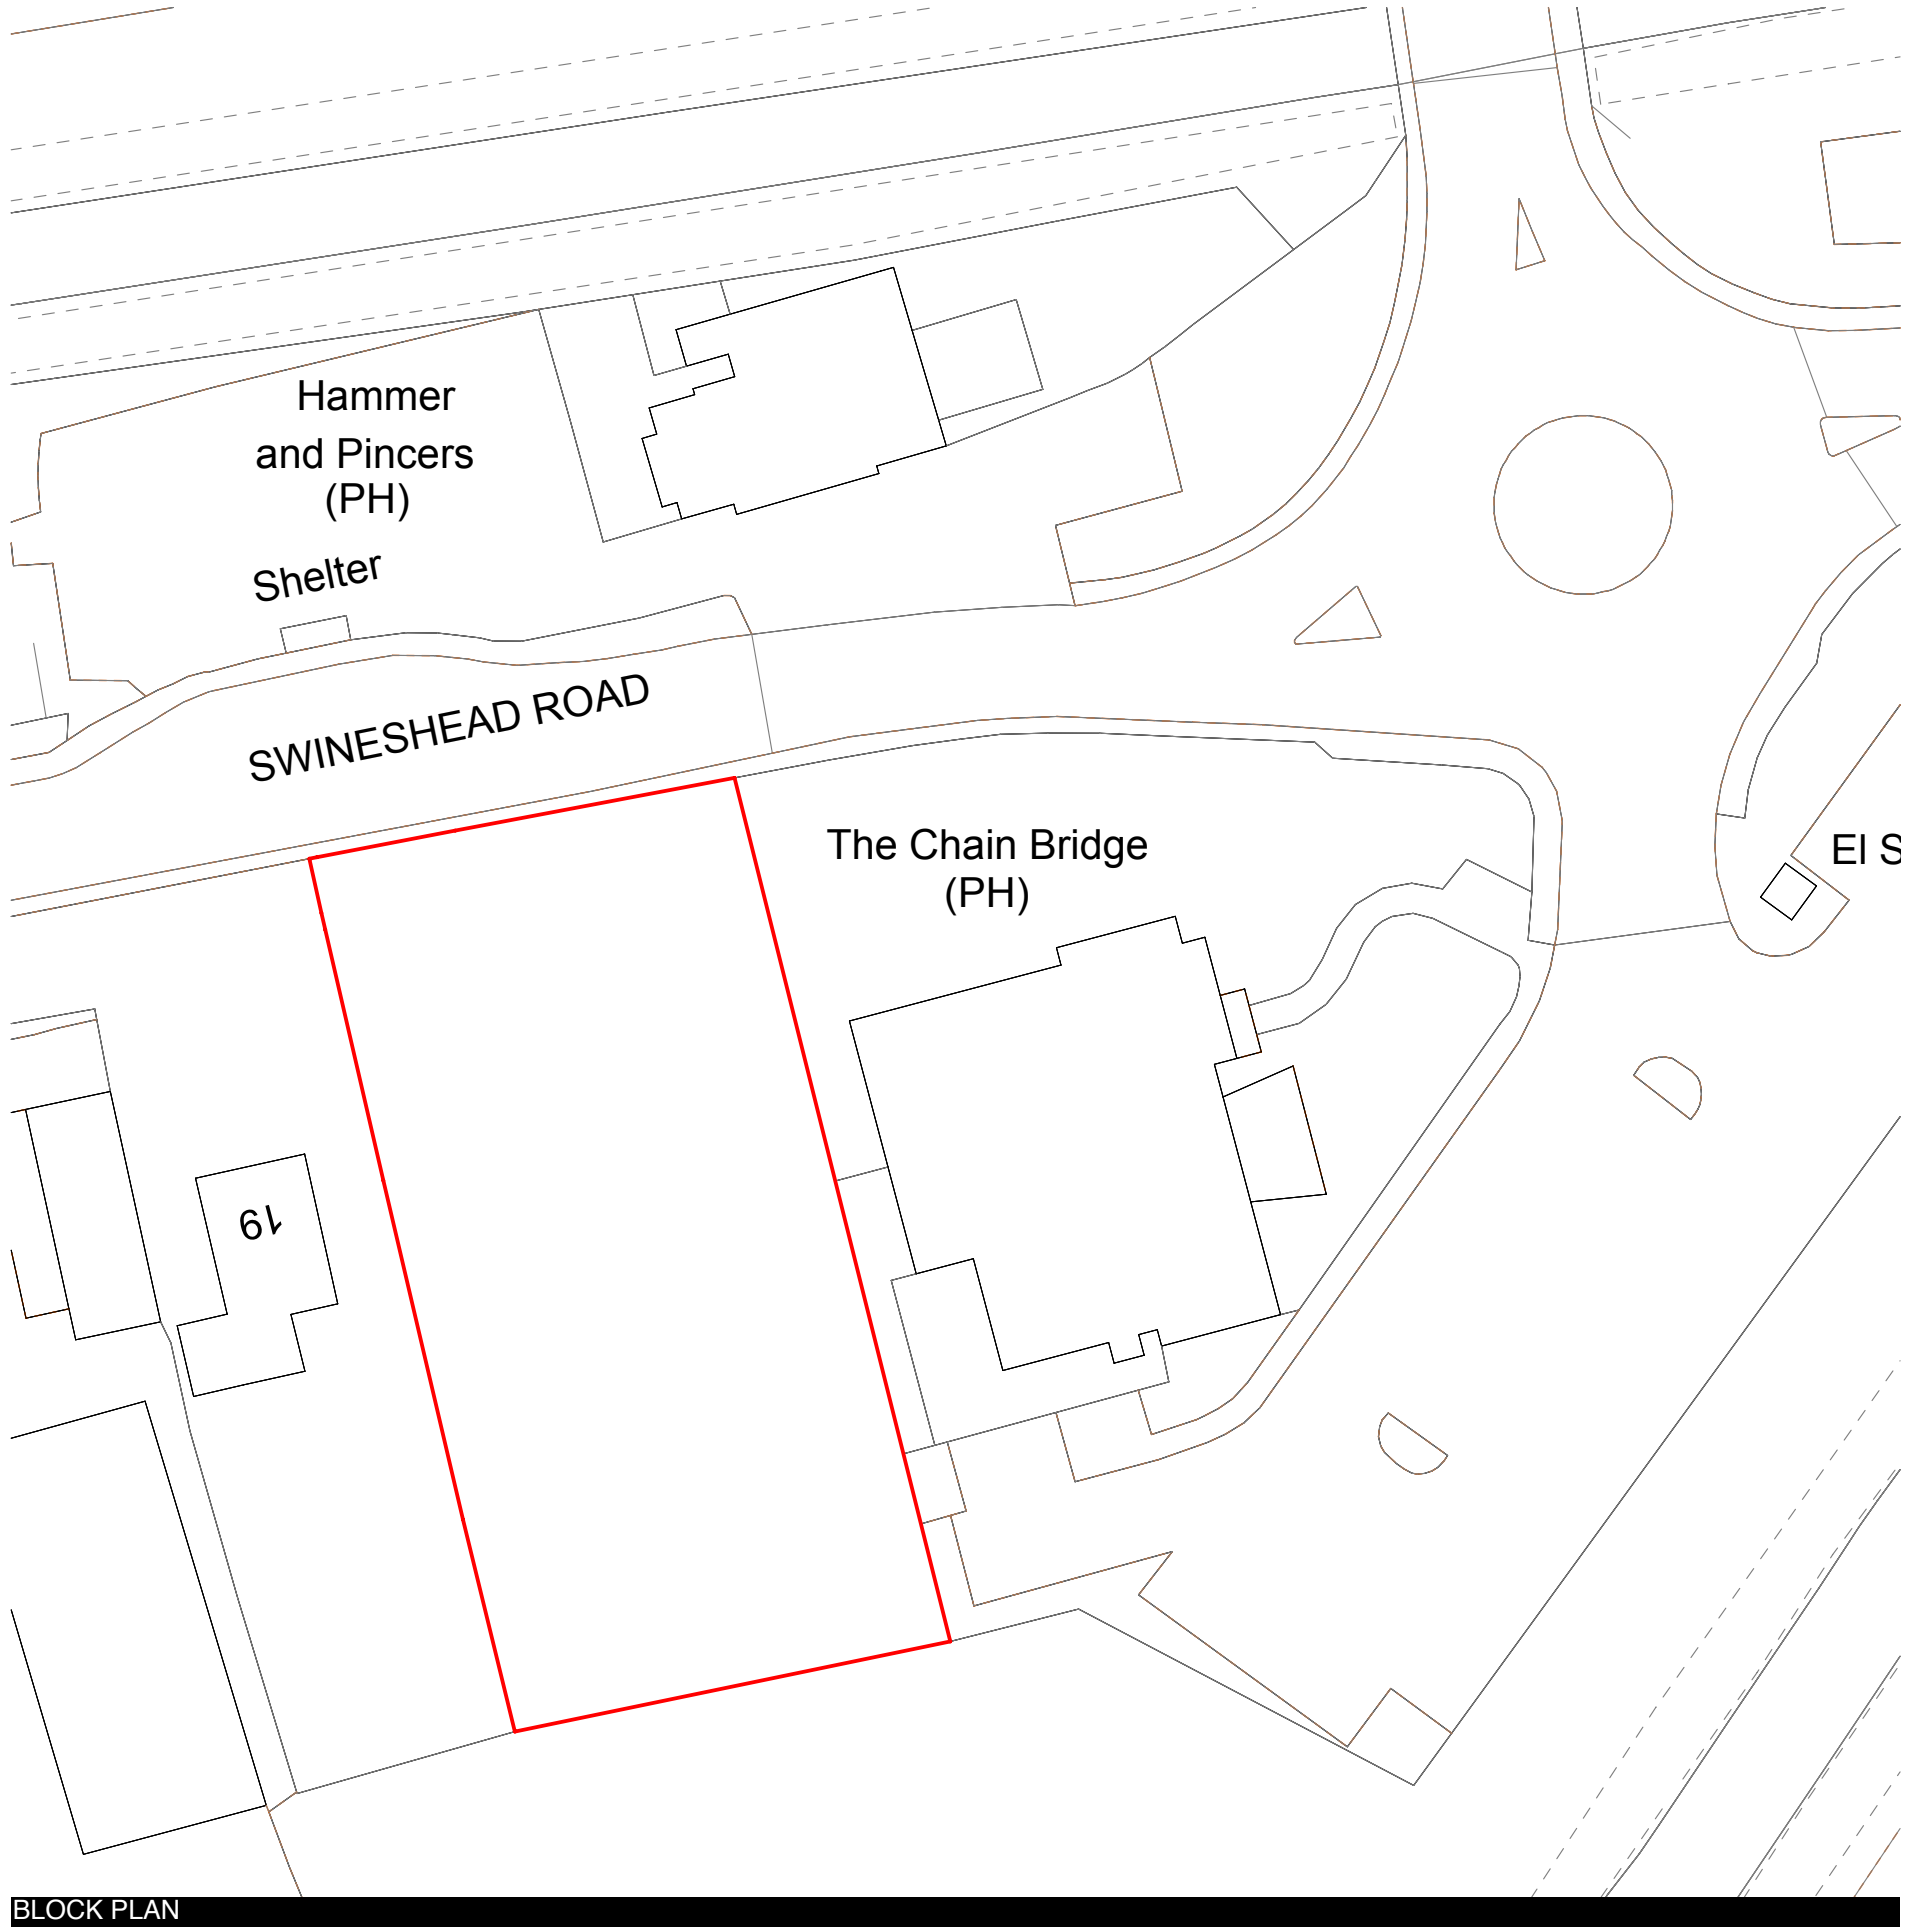

BLOCK PLAN

architecture design limited

The Fitted Rigging House
Anchor Wharf,
The Historic Dockyard,
Chatham, Kent, ME4 4TZ

+44 (0)1634 791166

www.adesign.ltd

registered in England and Wales, No.08419252

This document and its design content is copyright ©. It shall be read in conjunction with all other associated project information including models, specifications, schedules and related consultants documents. Do not scale from documents. All dimensions to be checked on site. Immediately report any discrepancies, errors or omissions on this document to the Originator. If in doubt ASK.

Originator: **Lee Ironmonger**

Checked by: **MAP**

Client: **KBeverage Ltd**

site address: **Starbucks Swineshead Road
Boston PE21 7JE**

SBUX Boston, Swineshead Road DT

Drawing no: **62.21/01.1** Status: **Feasibility**

Date: **24/11/2020** Time: **10:05**

Scale: **1:1250, 1:500@A3**

Location and Block Plans

0 10 20 1:500