

Elevation Door D06B


New 4 no. panelled painted timber door, upper panels glazed with toughened safety glass, to match door DG06A opposite

Ironmongery

- Black iron bun knobs
- 3 no. suitably sized hinges
- Overhead automated closer with monitored safety sensors, wireless push pads and wireless receiver

KEY

Proposed Alterations

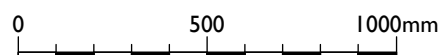

- NOTE
1. This drawing is copyright.
  2. All dimensions must be checked on site before proceeding.
  3. Dimensions of new work are to be adjusted to suit the existing building where necessary. Do not assume that the existing structure or details are plumb, square or level.
  4. The contractor must report any discrepancies to the architect before proceeding.

- REVISIONS
- A Nov 2020 North point added

10 EUSTON PLACE  
LEAMINGTON SPA  
WARWICKSHIRE  
CV32 4LJ  
T 01926 881311  
F 01926 451766  
E architects@rmpuk.com

**Rodney Melville + Partners**  
CHARTERED ARCHITECTS  
HISTORIC BUILDING CONSULTANTS  
www.rmpuk.com  
Rodney Melville and Partners Limited


Project Old King's Head  
Kirton

Drawing Proposed Door Detail DG06B



G03  
LOUNGE

G01  
CAFE

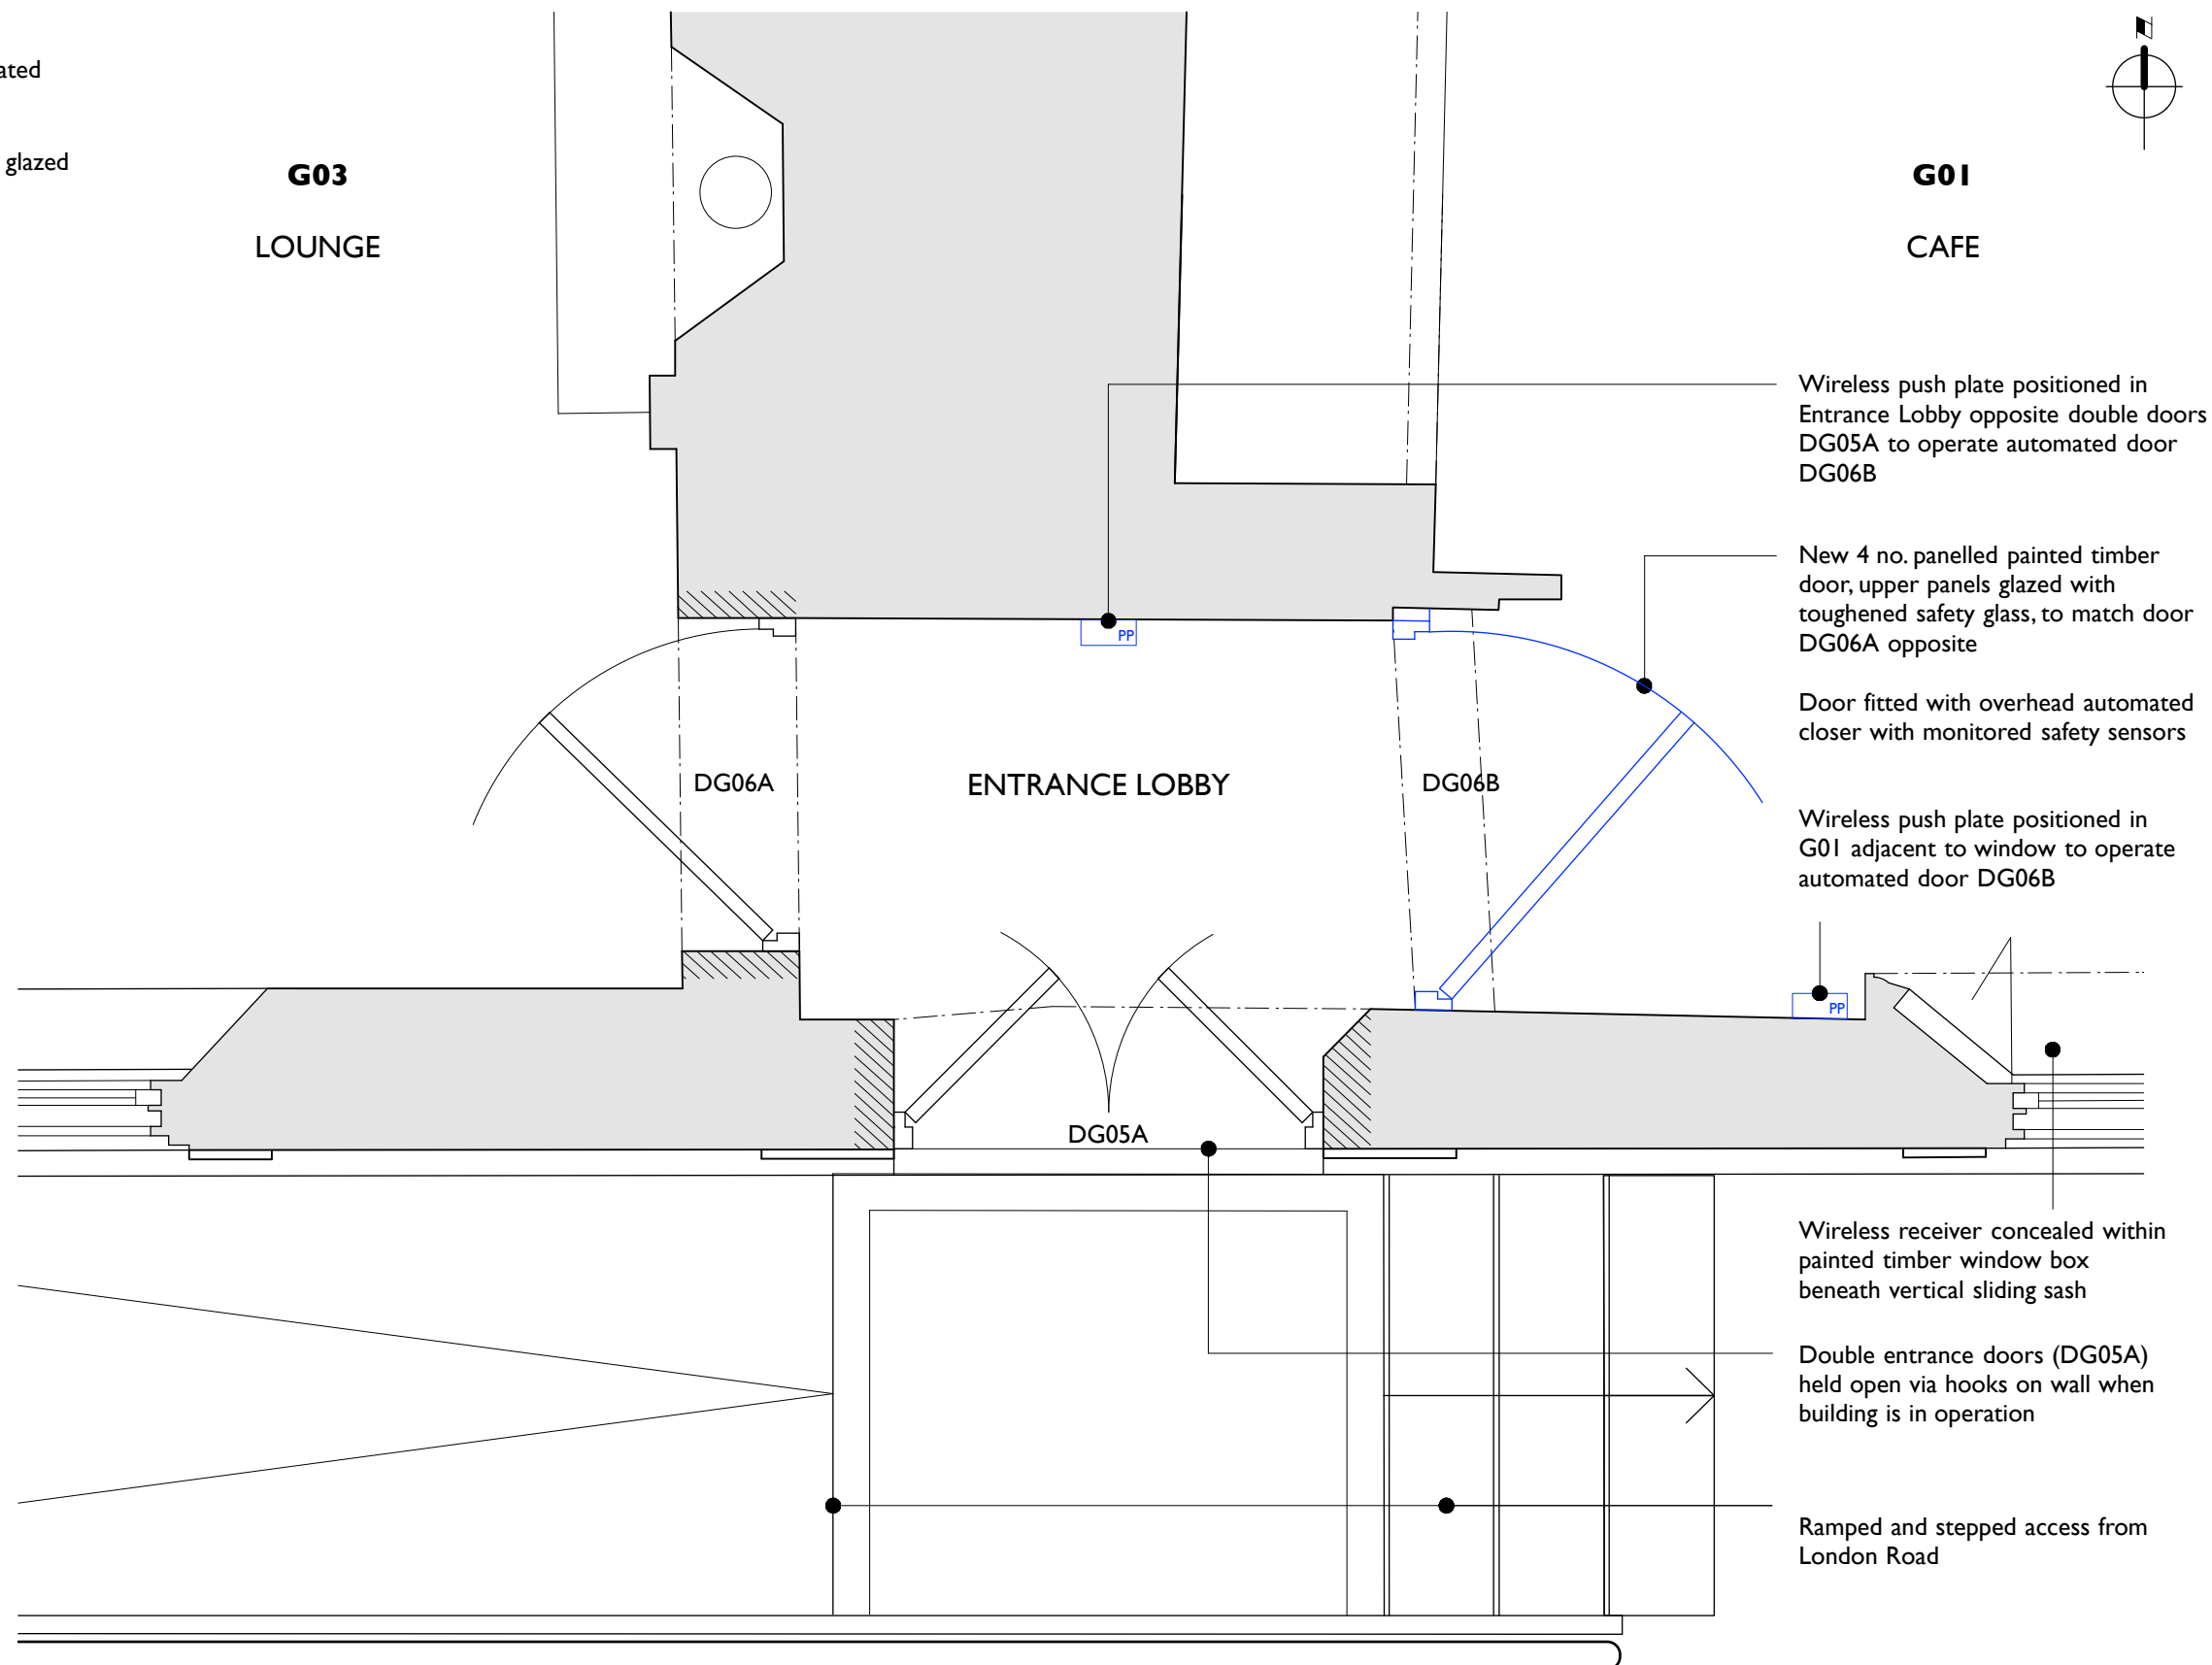

Plan as Proposed

Scale	1:20@A3	Job No	7015
Date	Nov 2020	Drwg No	346
Drawn	HB	Rev	A