

client
Larkfleet Ltd T/A Allison Homes

project
Land off Middlegate Road West
Kirtton, Frampton

drawing title
LANDSCAPE
CROSS SECTIONS


scale
As above @ A3

drawn / checked
MST / TRJ


issue date
02 August 2018

rev
A

7343-L-04

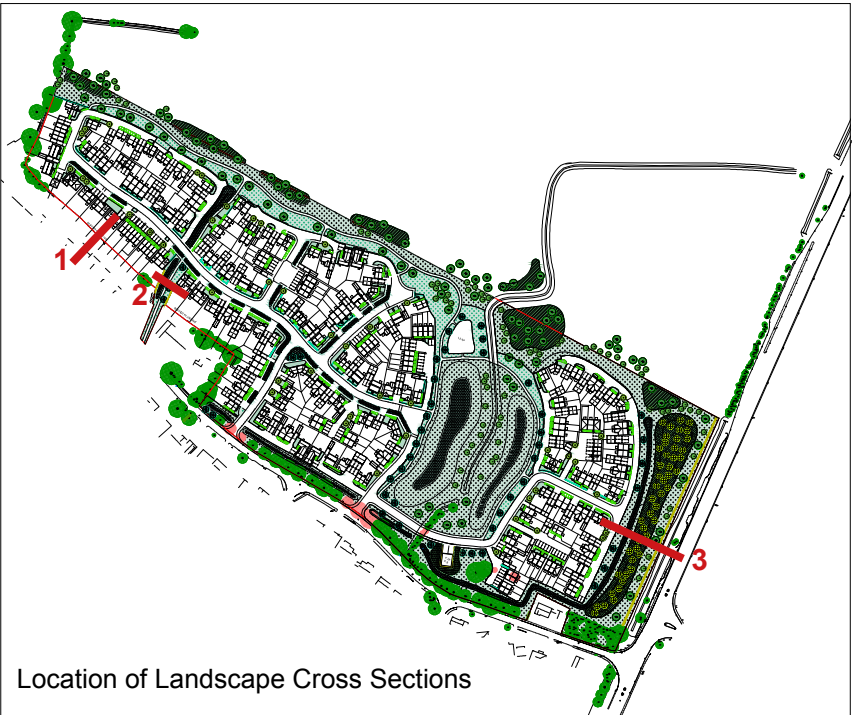

Location of Landscape Cross Sections

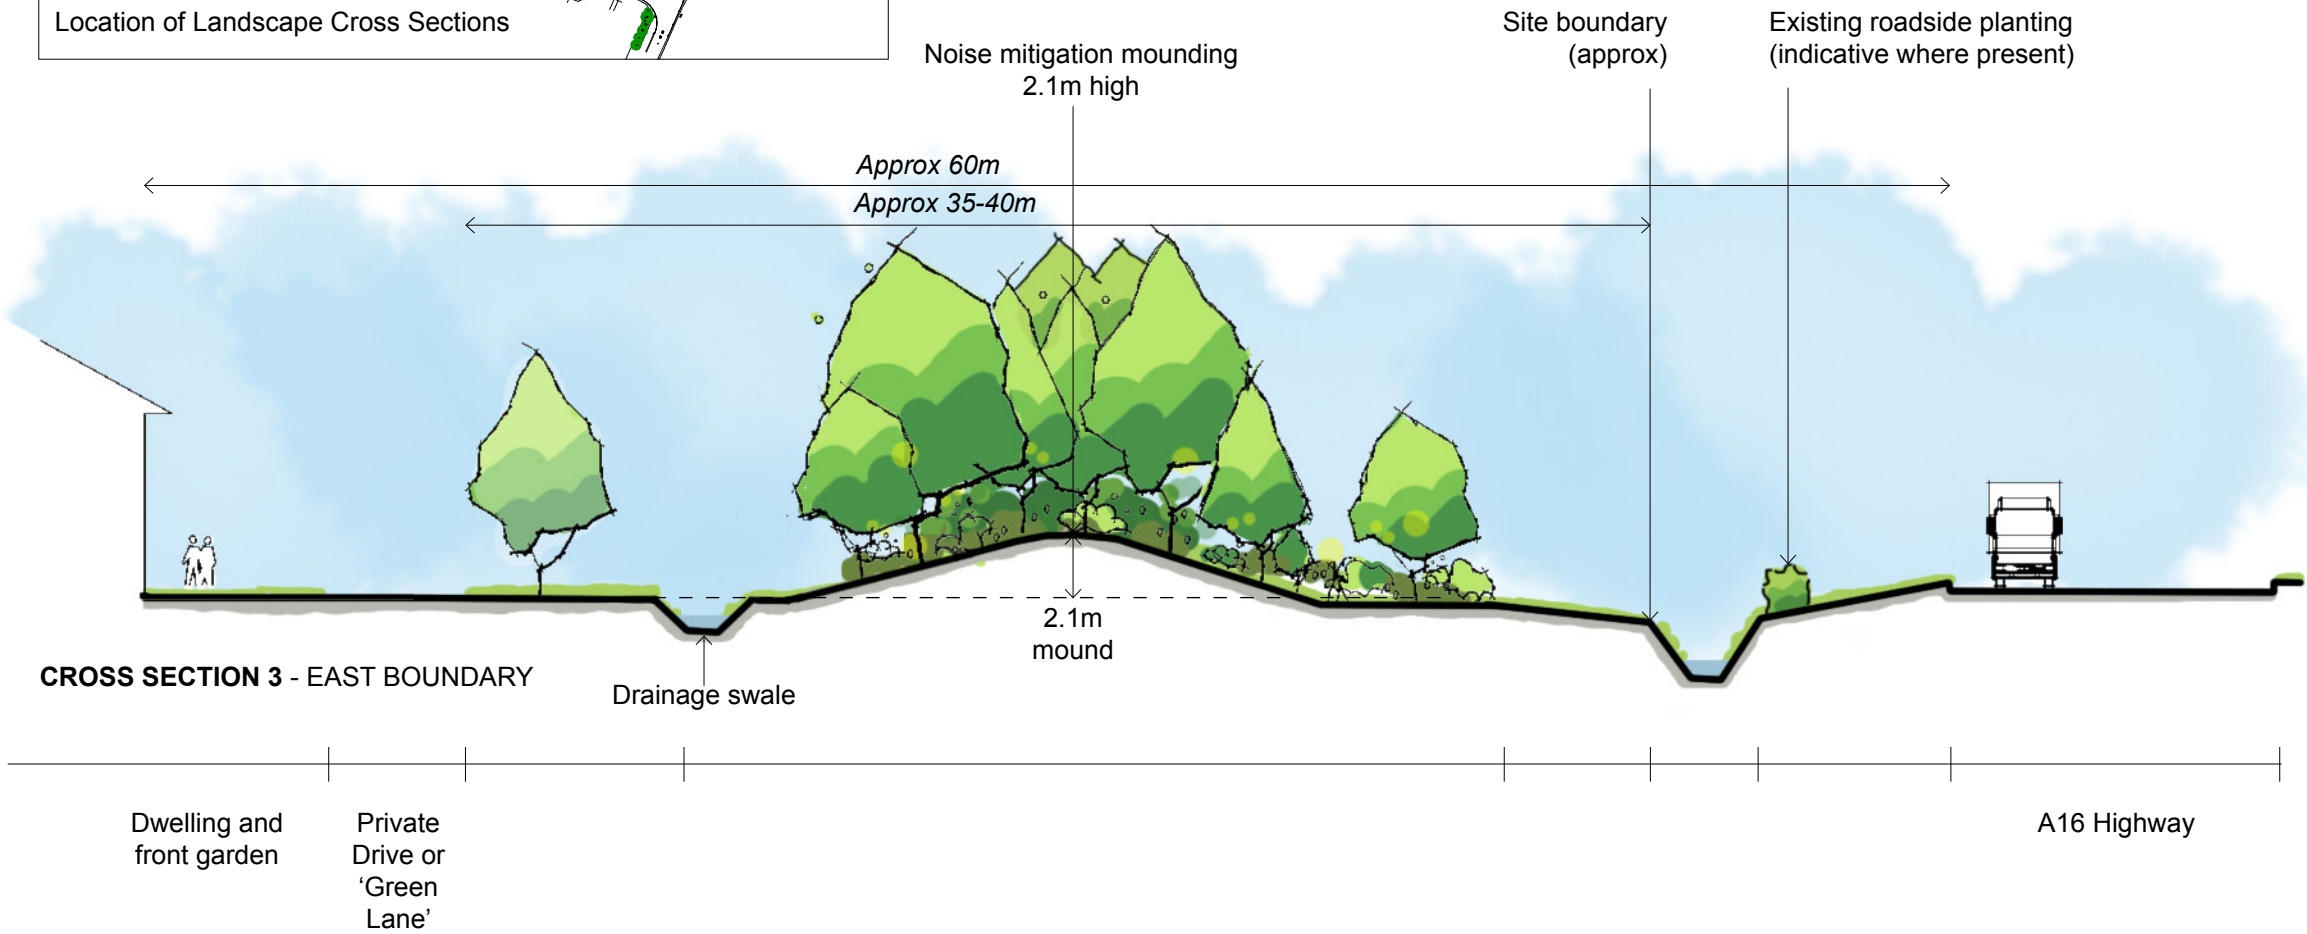

CROSS SECTION 3 - EAST BOUNDARY