

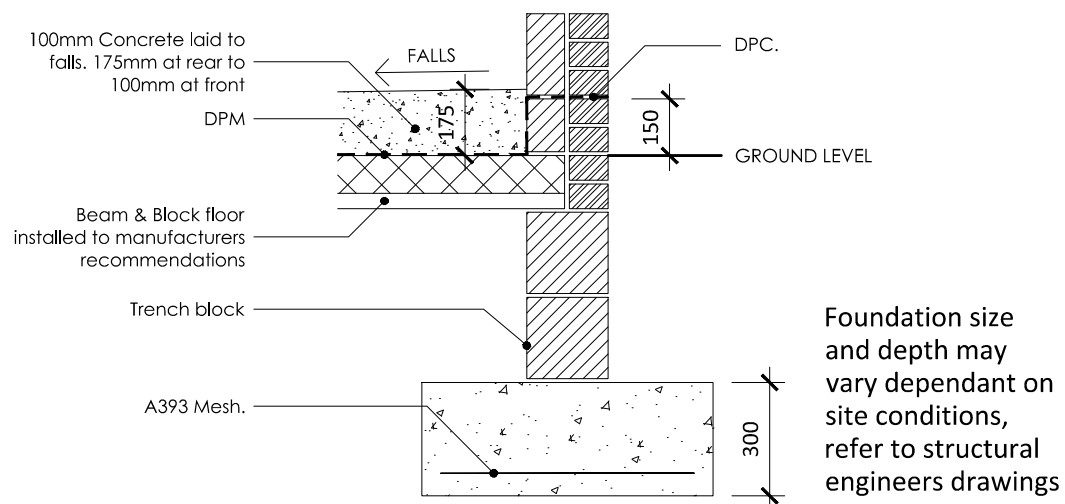



## GARAGE DOOR THRESHOLD DETAIL

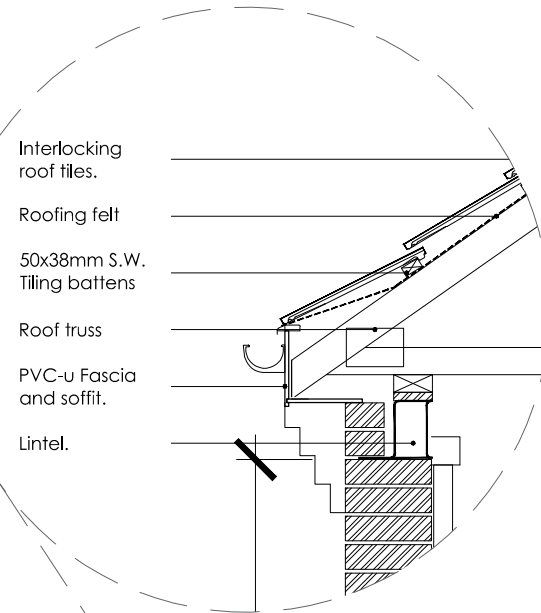

## SECTION B - B

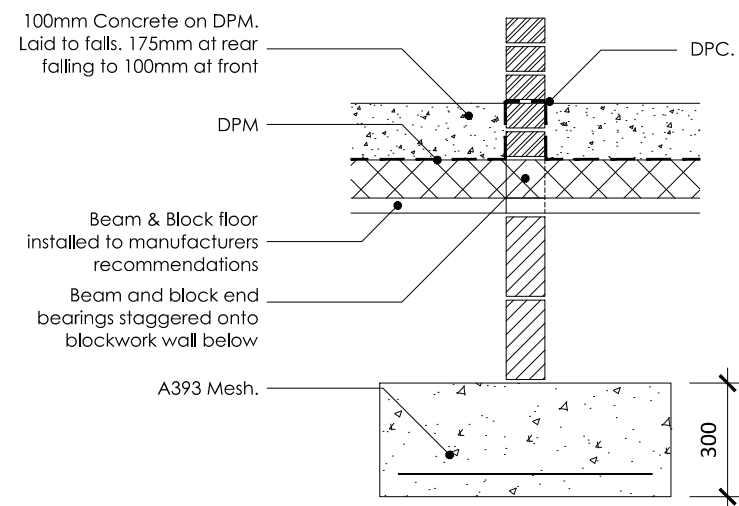

## SECTION C - C

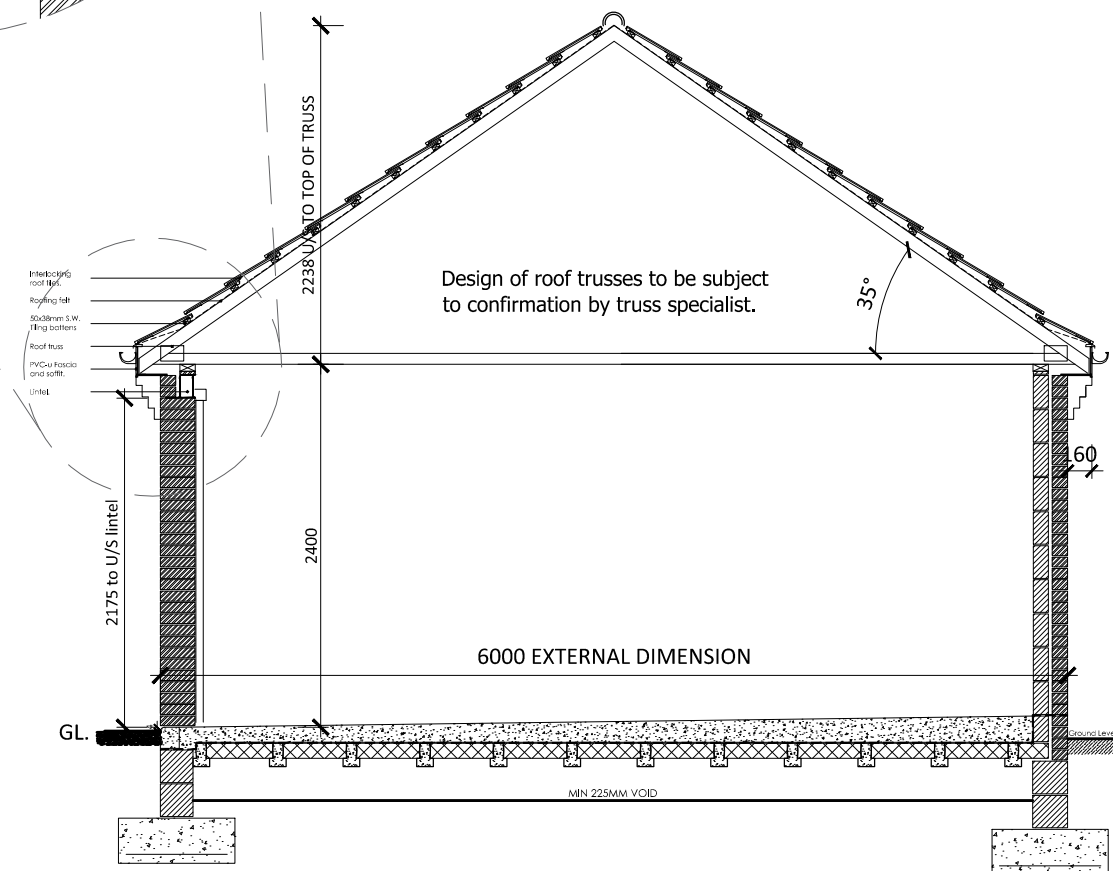

## SECTION A - A

REV	DATE	DESCRIPTION



PROJECT: PROPOSED RESIDENTIAL DEVELOPMENT AT LONDON ROAD (SOUTH) KIRTON	
DRAWING TITLE: GARAGE SECTION & FOUNDATION	
SCALE: 1:50/1:20 @ A3	DATE: 11.10.2021
DRAWN: AR	REV: -
DRAWING No: 90A - GSF - 001	