




©2010 Arqiva
 All rights reserved. No part of this publication may be reproduced, stored in a retrieval system or transmitted in any form or by any means (Electronic, Mechanical, Photocopying, Recording or otherwise), without the prior written consent of the Company.


NOTES

BASED UPON ORDNANCE SURVEY DIGITAL DATA WITH THE PERMISSION OF THE CONTROLLER OF HER MAJESTY'S STATIONARY OFFICE, © CROWN COPYRIGHT. LICENCE NO. 100038864

O.S. LANDRANGER MAP No. 131

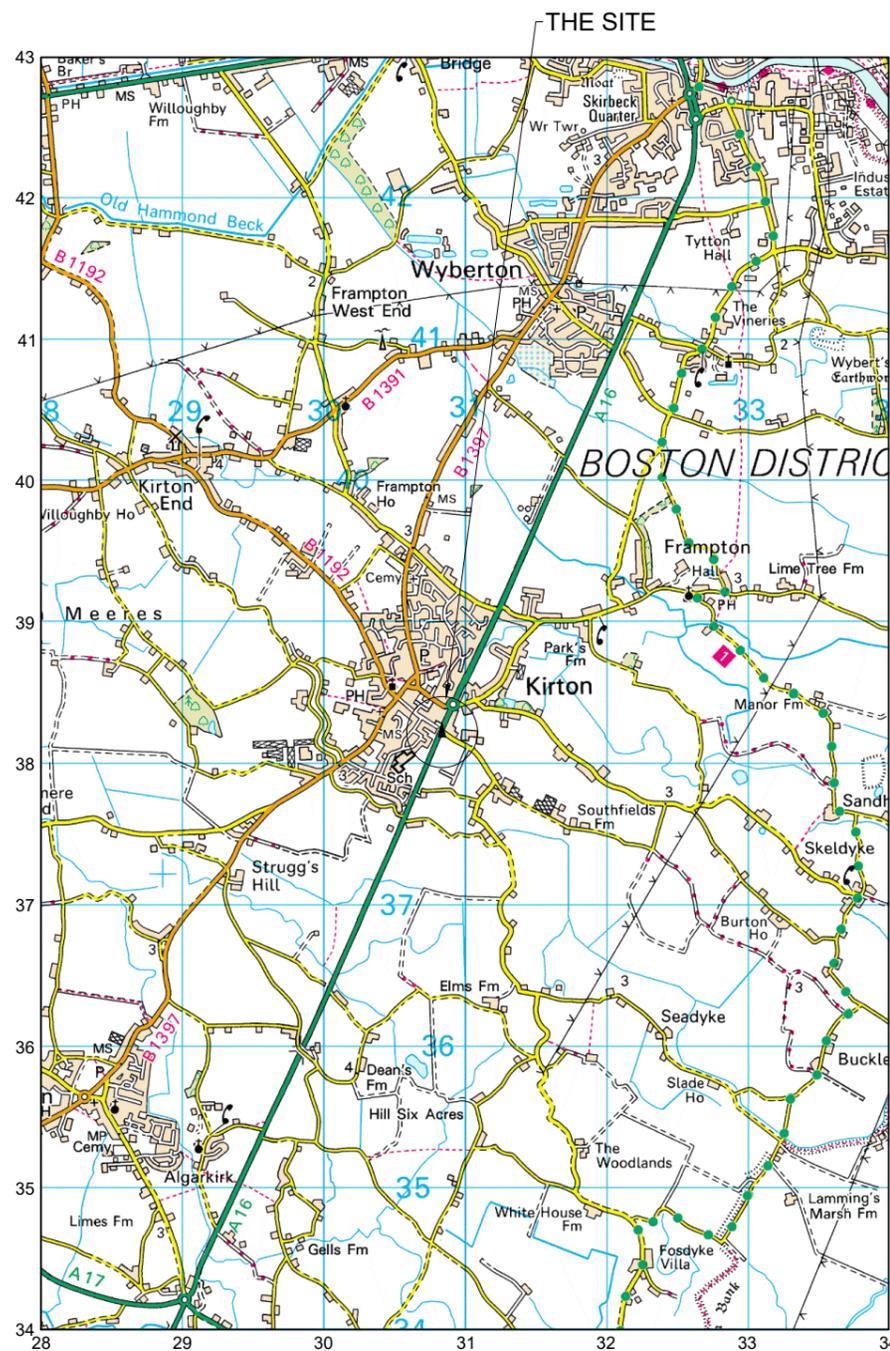

LOCATION PLAN
 SCALE 1:50,000

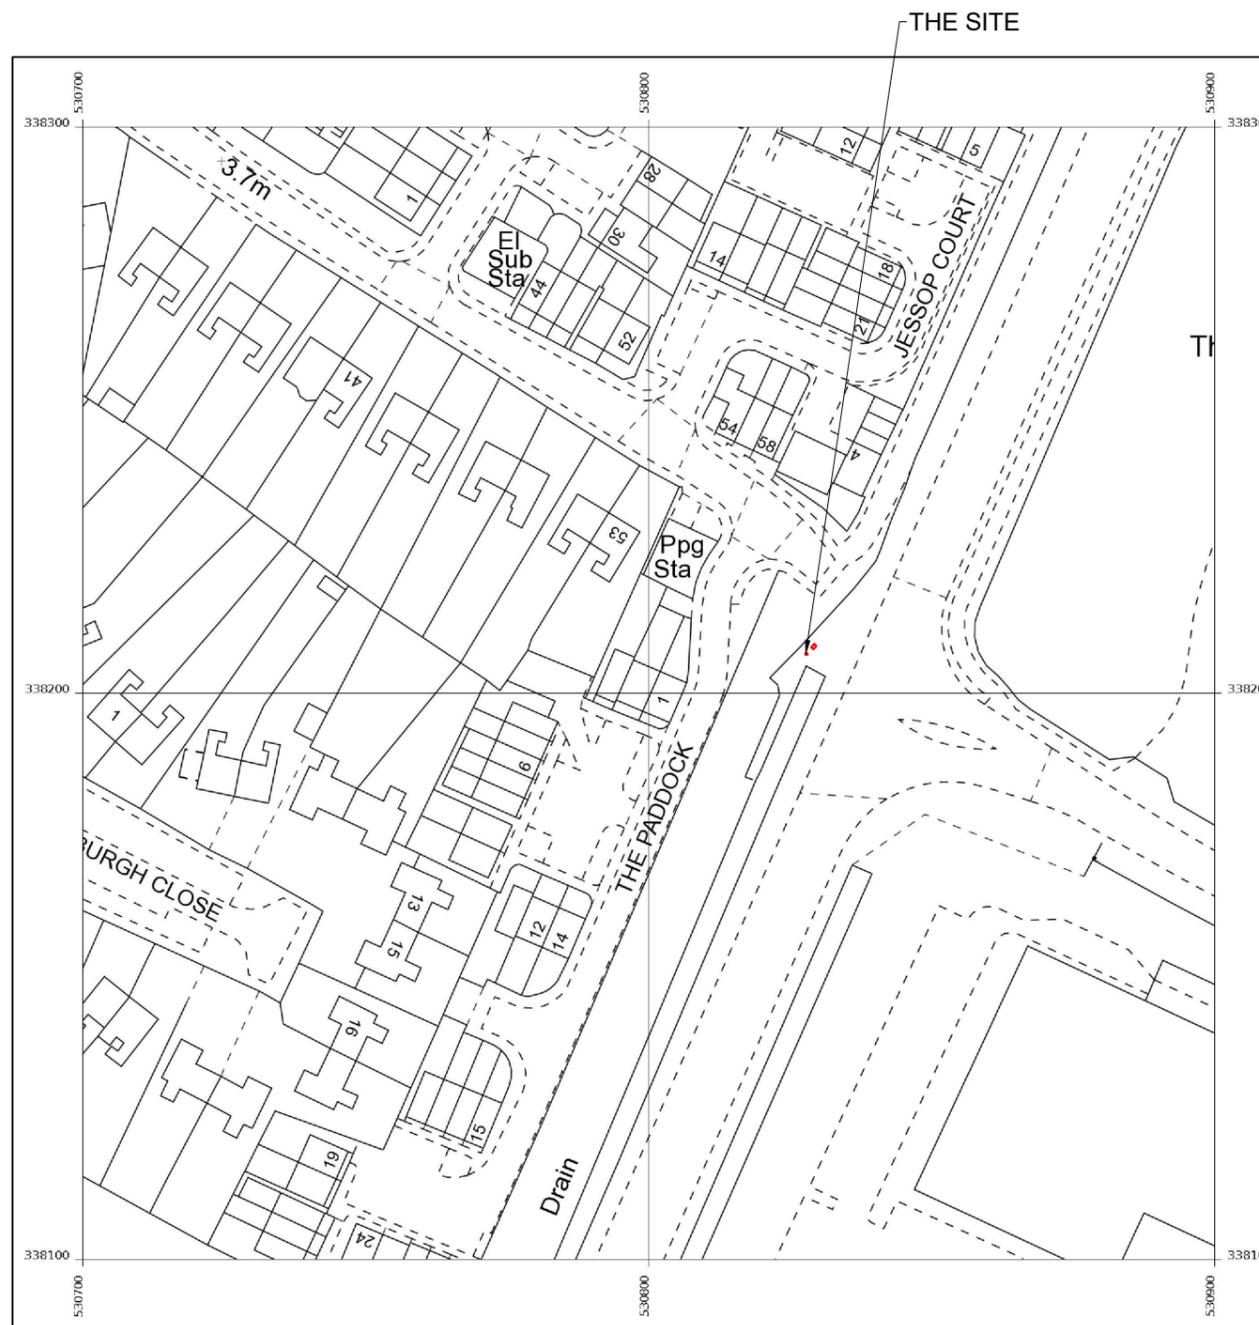

LOCATION PLAN
 SCALE 1:1250

PROJ No			
1	PROJ No 232898 LOCATION PLAN	11/06/21	PS KML
ISS	REVISION	DATE	DRN APP

arqiva

Crawley Court, Winchester, Hampshire, SO21 2QA
 Tel. 01962 823434, Fax. 01962 822378

SITE No 307338
 ANW_PE154
 VERGE AT A16 SPALDING ROAD
 KIRTON
 BOSTON
 LINCOLNSHIRE
 PE20 1HX

NGR TF 30836 38221

OS GRID 530836 338221

TITLE
 LOCATION PLAN

SCALE SEE DRAWING

DRAWN	PS	11/06/21
APPROVED	KML	11/06/21

DRG No.	Sheet 1 of 1	Rev
307338-00-004-ML001		1