



©2010 Arqiva
All rights reserved. No part of this publication may be reproduced, stored in a retrieval system or transmitted in any form or by any means (Electronic, Mechanical, Photocopying, Recording or otherwise), without the prior written consent of the Company.

NOTES

BASED UPON ORDNANCE
SURVEY DIGITAL DATA
WITH THE PERMISSION OF
THE CONTROLLER OF HER
MAJESTY'S STATIONARY
OFFICE, © CROWN
COPYRIGHT. LICENCE NO.
100038864

O.S. LANDRANGER MAP
No. 131

	PROJ No			
	PROJ No			
	PROJ No			
	PROJ No			
1	PROJ No 232919 LOCATION PLAN	16/06/21	KML	PS
ISS	REVISION	DATE	DRN	APP

arqiva

Crawley Court, Winchester, Hampshire, SO21 2QA
Tel. 01962 823434, Fax. 01962 822378

SITE No 307345
ANW_PE193
VERGE AT DONNINGTON ROAD
BICKER
BOSTON
LINCOLNSHIRE
PE20 3AL


NGR TF 24161 38870
OS GRID 524161 338870

TITLE
LOCATION PLAN


SCALE SEE DRAWING

DRAWN	KML	16/06/21
APPROVED	PS	16/06/21

DRG No.	Sheet 1 of 1	Rev
307345-00-004-ML001		1

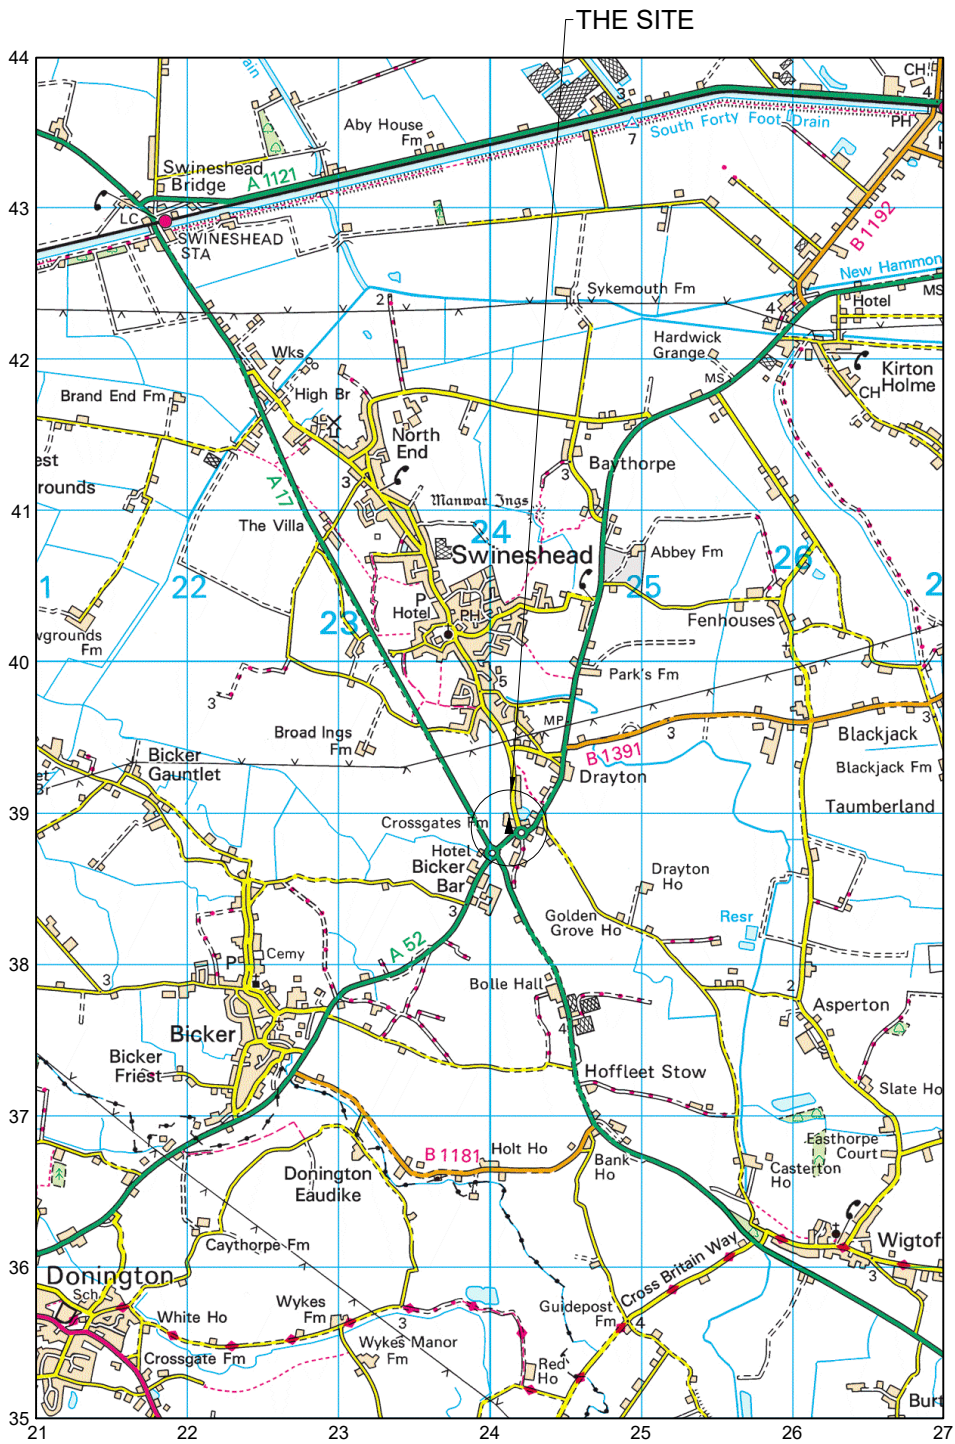

LOCATION PLAN
SCALE 1:50,000

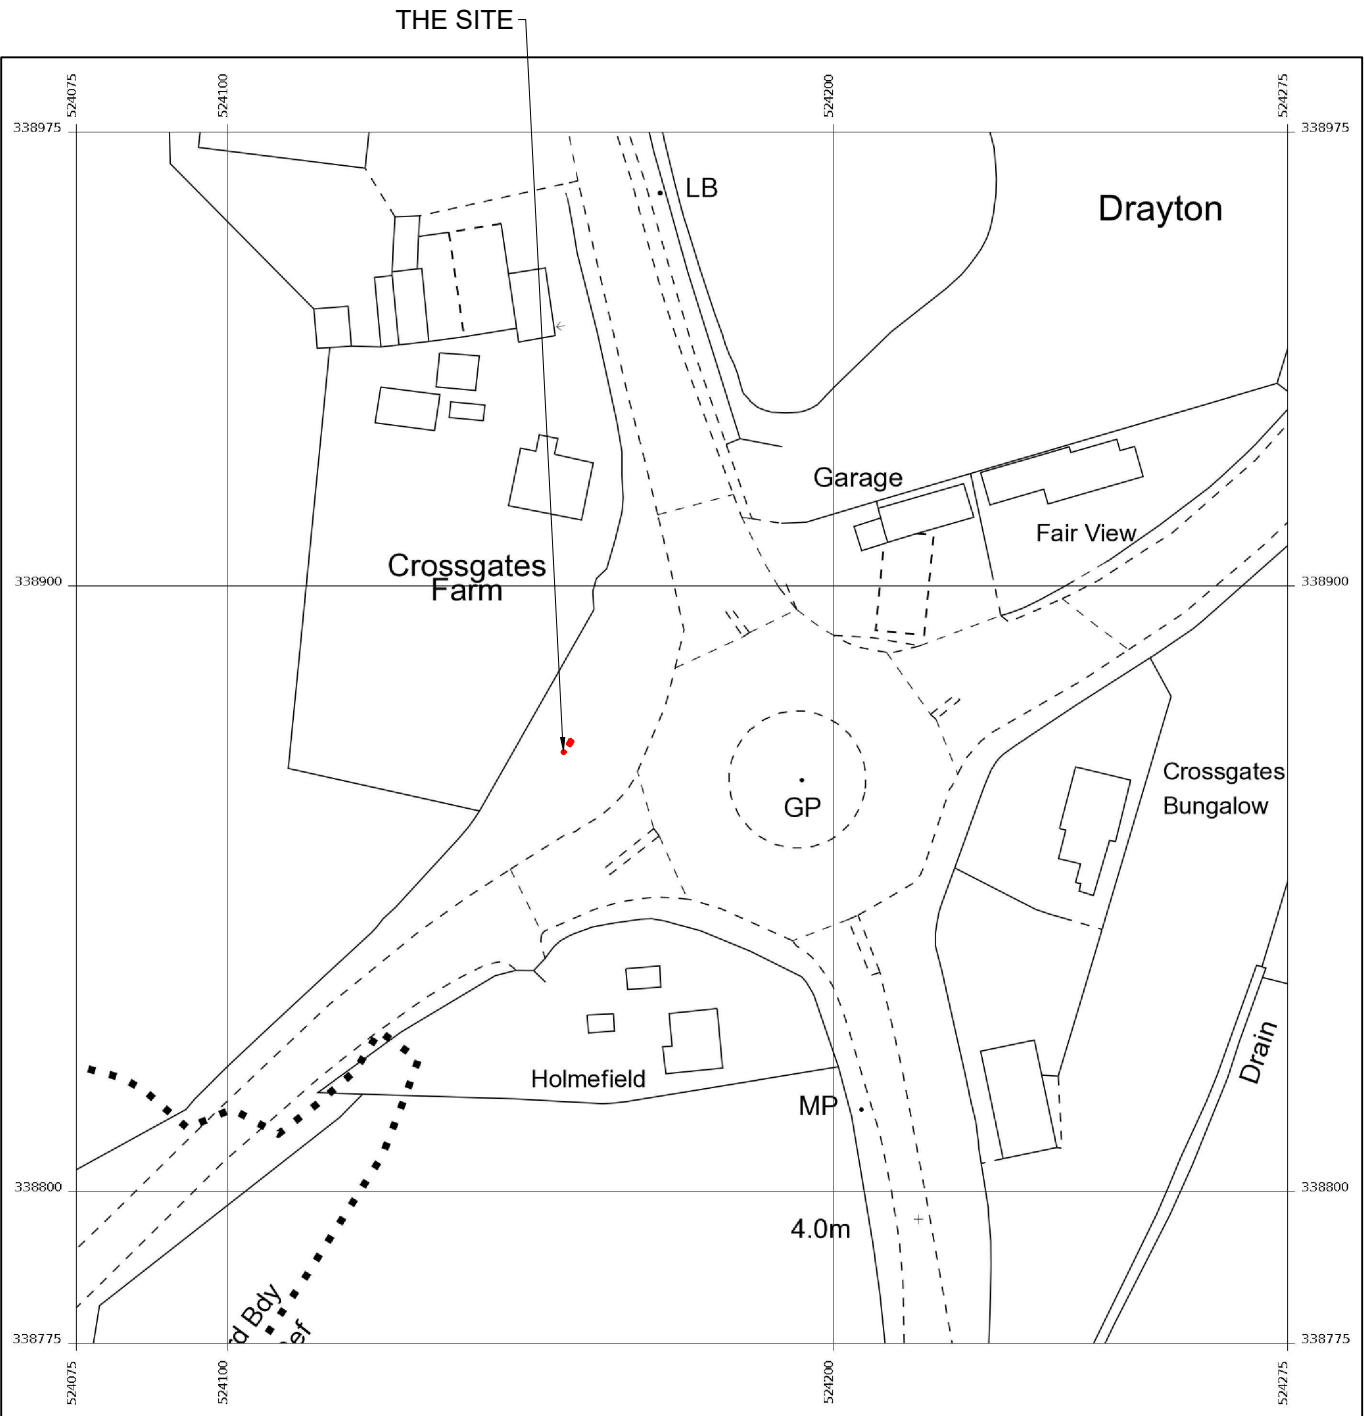

LOCATION PLAN
SCALE 1:1250