

A3 Sheet Size

- NOTES
- All dimensions and levels are to be checked on site by the Main Contractor before work commences. The Architect is to be informed immediately of any discrepancies.
 - Do not scale this drawing, use written dimensions only.
 - Larger scale drawings are to be used over smaller scale drawings.
 - All dimensions are in millimetres unless otherwise stated.
 - If in doubt ask.

Copyright: SMDC Ltd.

Rev	Date	Notes
-----	------	-------


P1	10.02.21	Proposals finalised for Planning submission following sign off from the Client.
----	----------	---

DRAWING STATUS		
	Preliminary	
	For Information	
	For Comment/Approval	
	For Planning Approval	
	For Building Regulation Approval	
	For Tender	
	For Construction	



Project	Proposed New Residence Walnut Lakes Main Road Algarthirk PE20 2LQ
Client	Mr & Mrs Potts

Title	Planning Application Drawings Site Sections		
Scale	1:100@A3	Drawn by	SM
Date	Sept. 2020		
Drawing Number	AR0210-ASX-01	Revision	P1

sm development consultancy ltd
admin@smc ltd.co.uk
www.smc ltd.co.uk

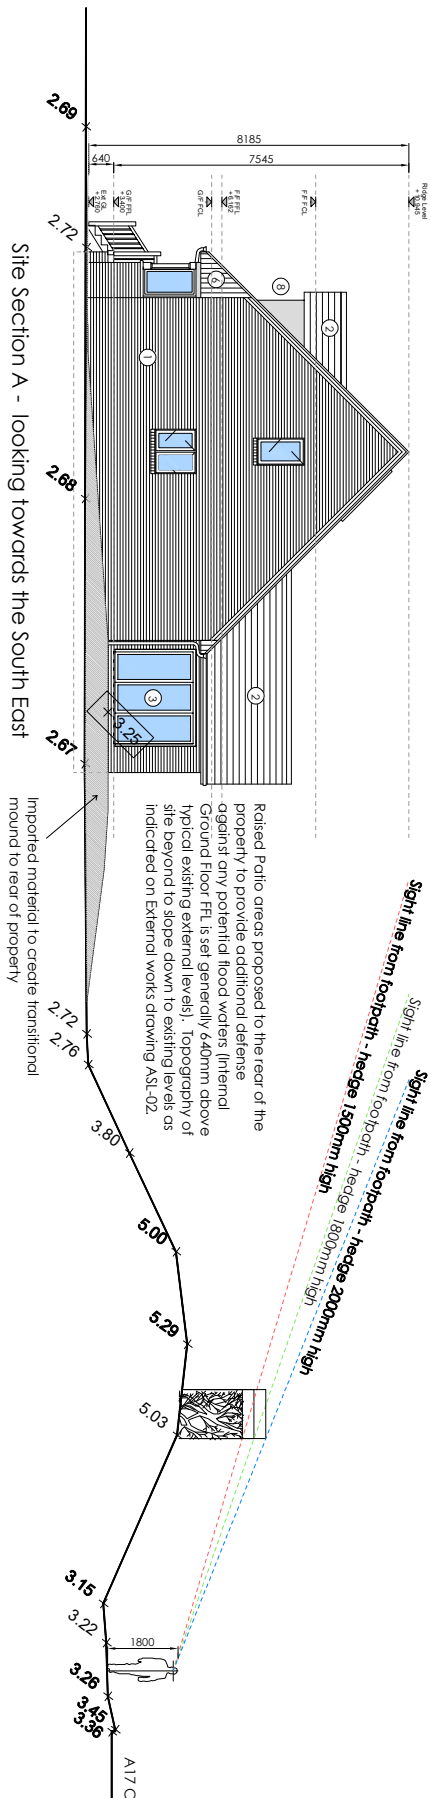

Proposed Site Sections (1:200)

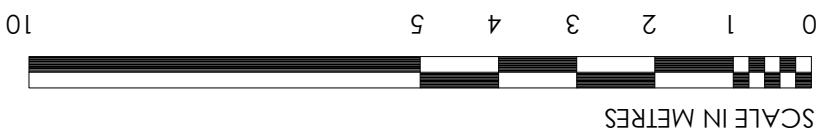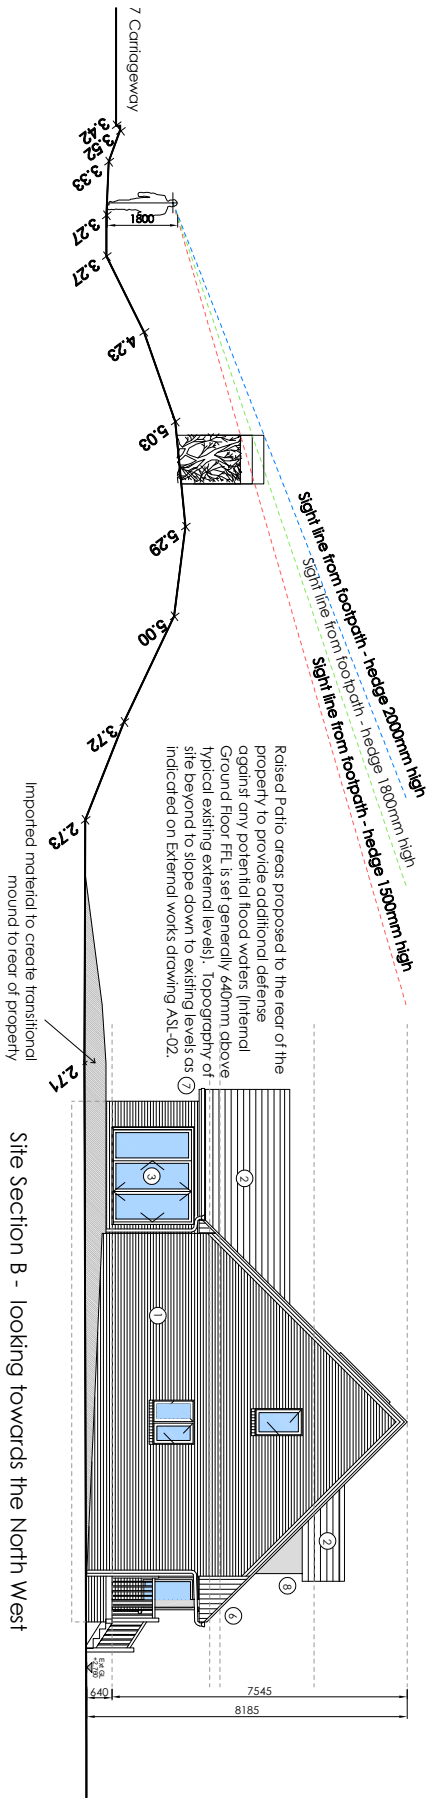

Proposed Building Section (1:100)

