
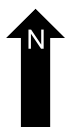
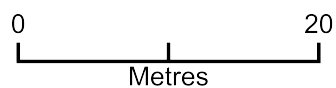


Amber House Farm

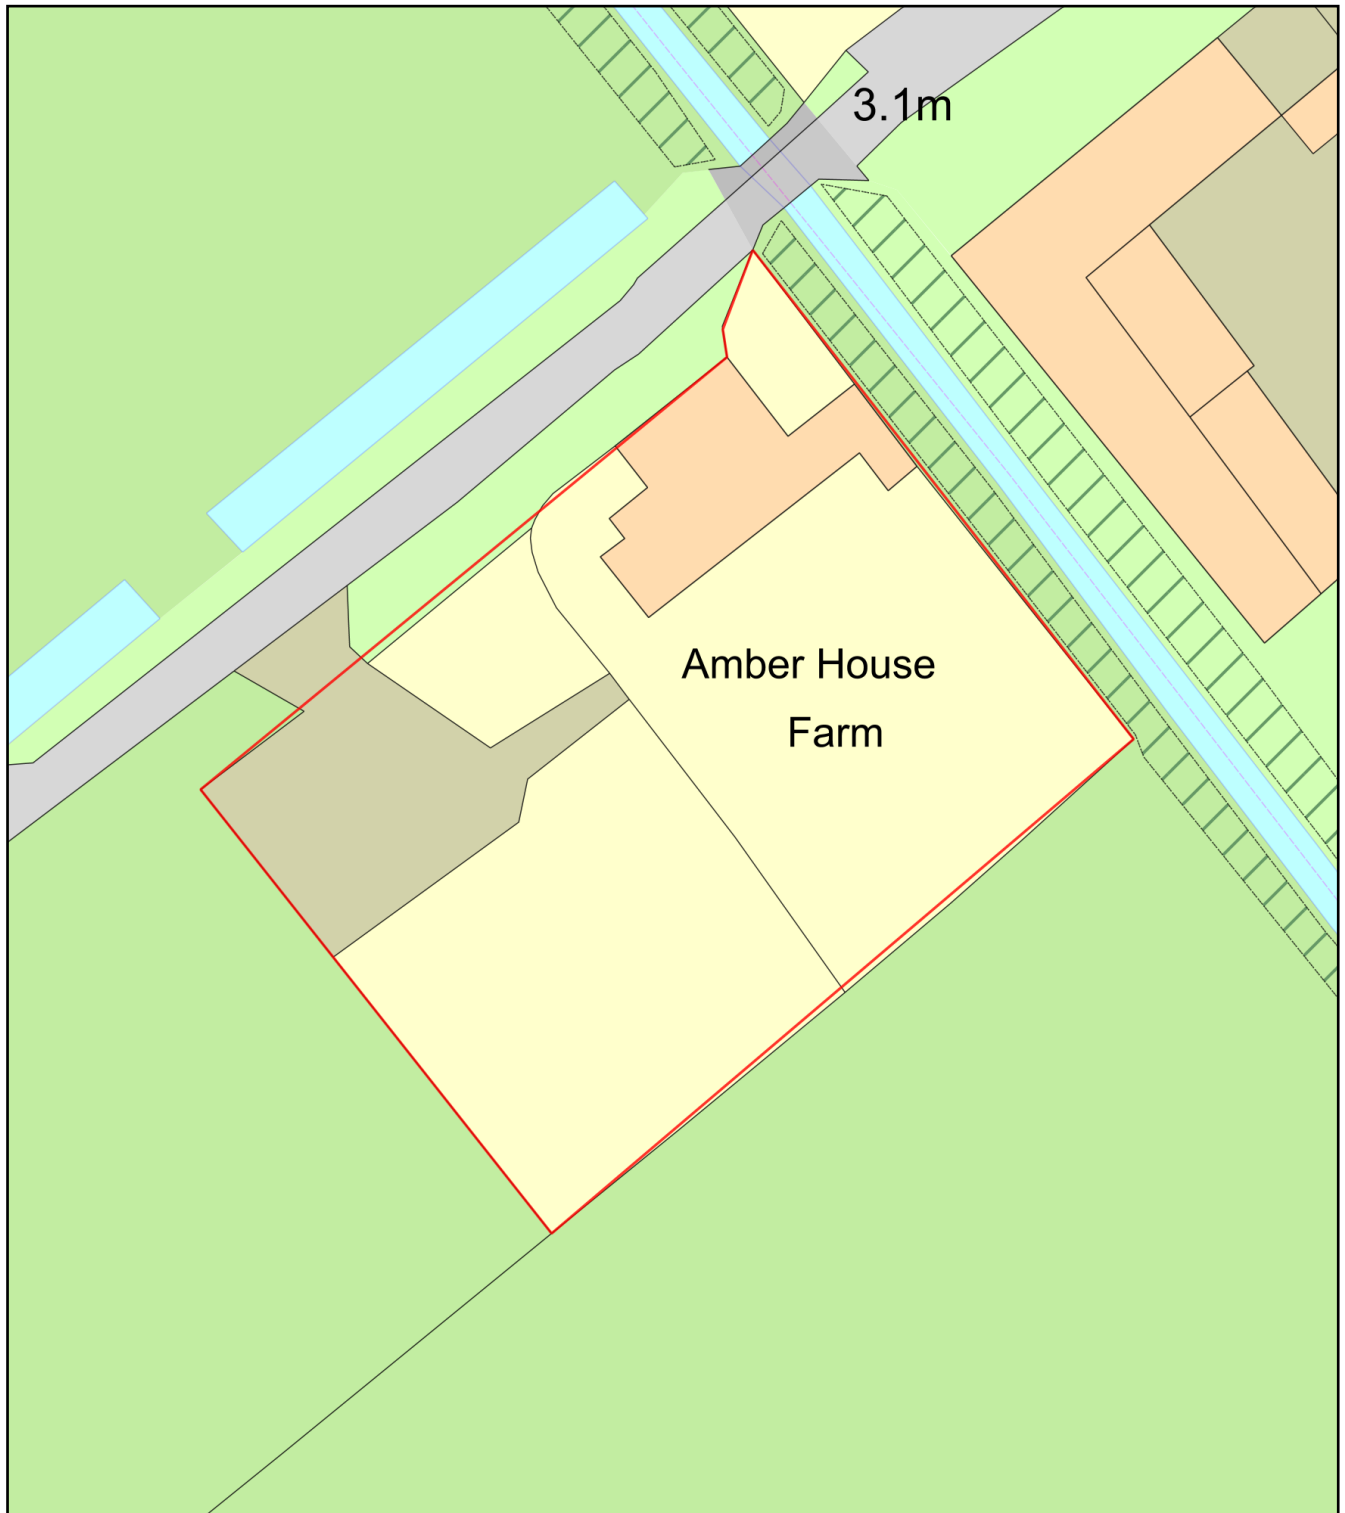

Plan Produced for: Kevin Skelton
Date Produced: 15 Mar 2021
Plan Reference Number: TQRQM21074171719881
Scale: 1:500 @ A4