

Planning Statement

Unit 2, Alban Retail Park, Boston, PE21 7NN



Appendices

Planning Statement


Unit 2, Alban Retail Park, Boston, PE21 7NN



Appendix 1.0 Site Location Plan

Site Location Plan

Unit 2, Alban Retail Park, Boston, PE21 7NN

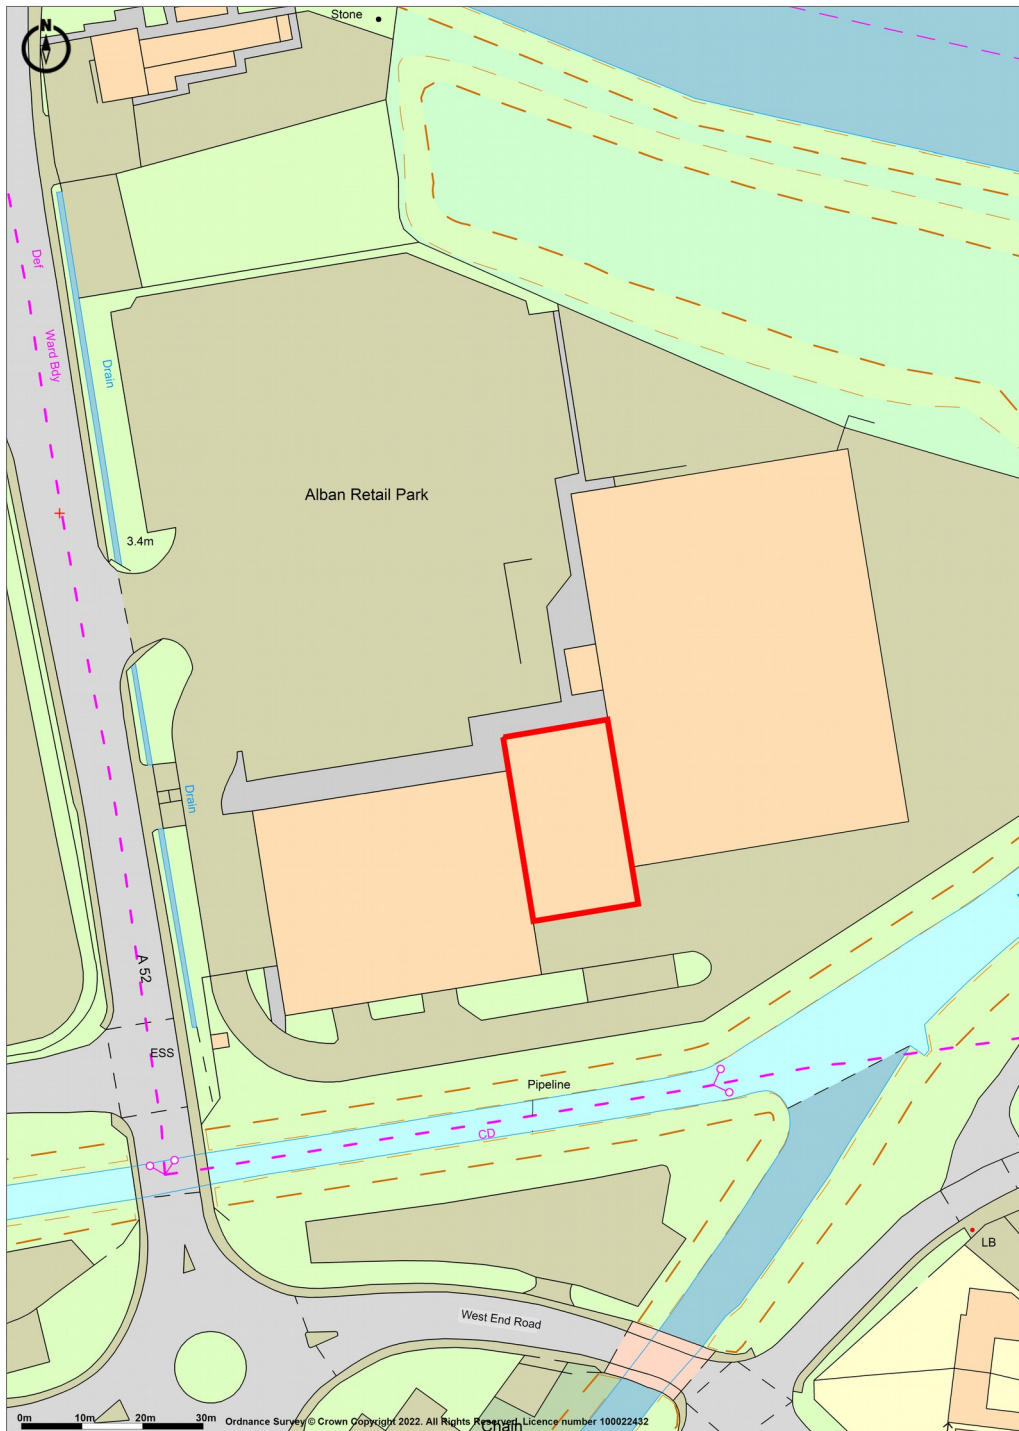

Promap
LANDMARK INFORMATION

Ordnance Survey Crown Copyright 2022. All rights reserved.
Licence number 100022432.
Plotted Scale - 1:1250. Paper Size – A4

Scale 1:1250