



TYPICAL ELEVATION
PROPOSED REPLACEMENT
WINDOWS 1:10

0 0.1 0.2 0.3 0.5 m
1:10

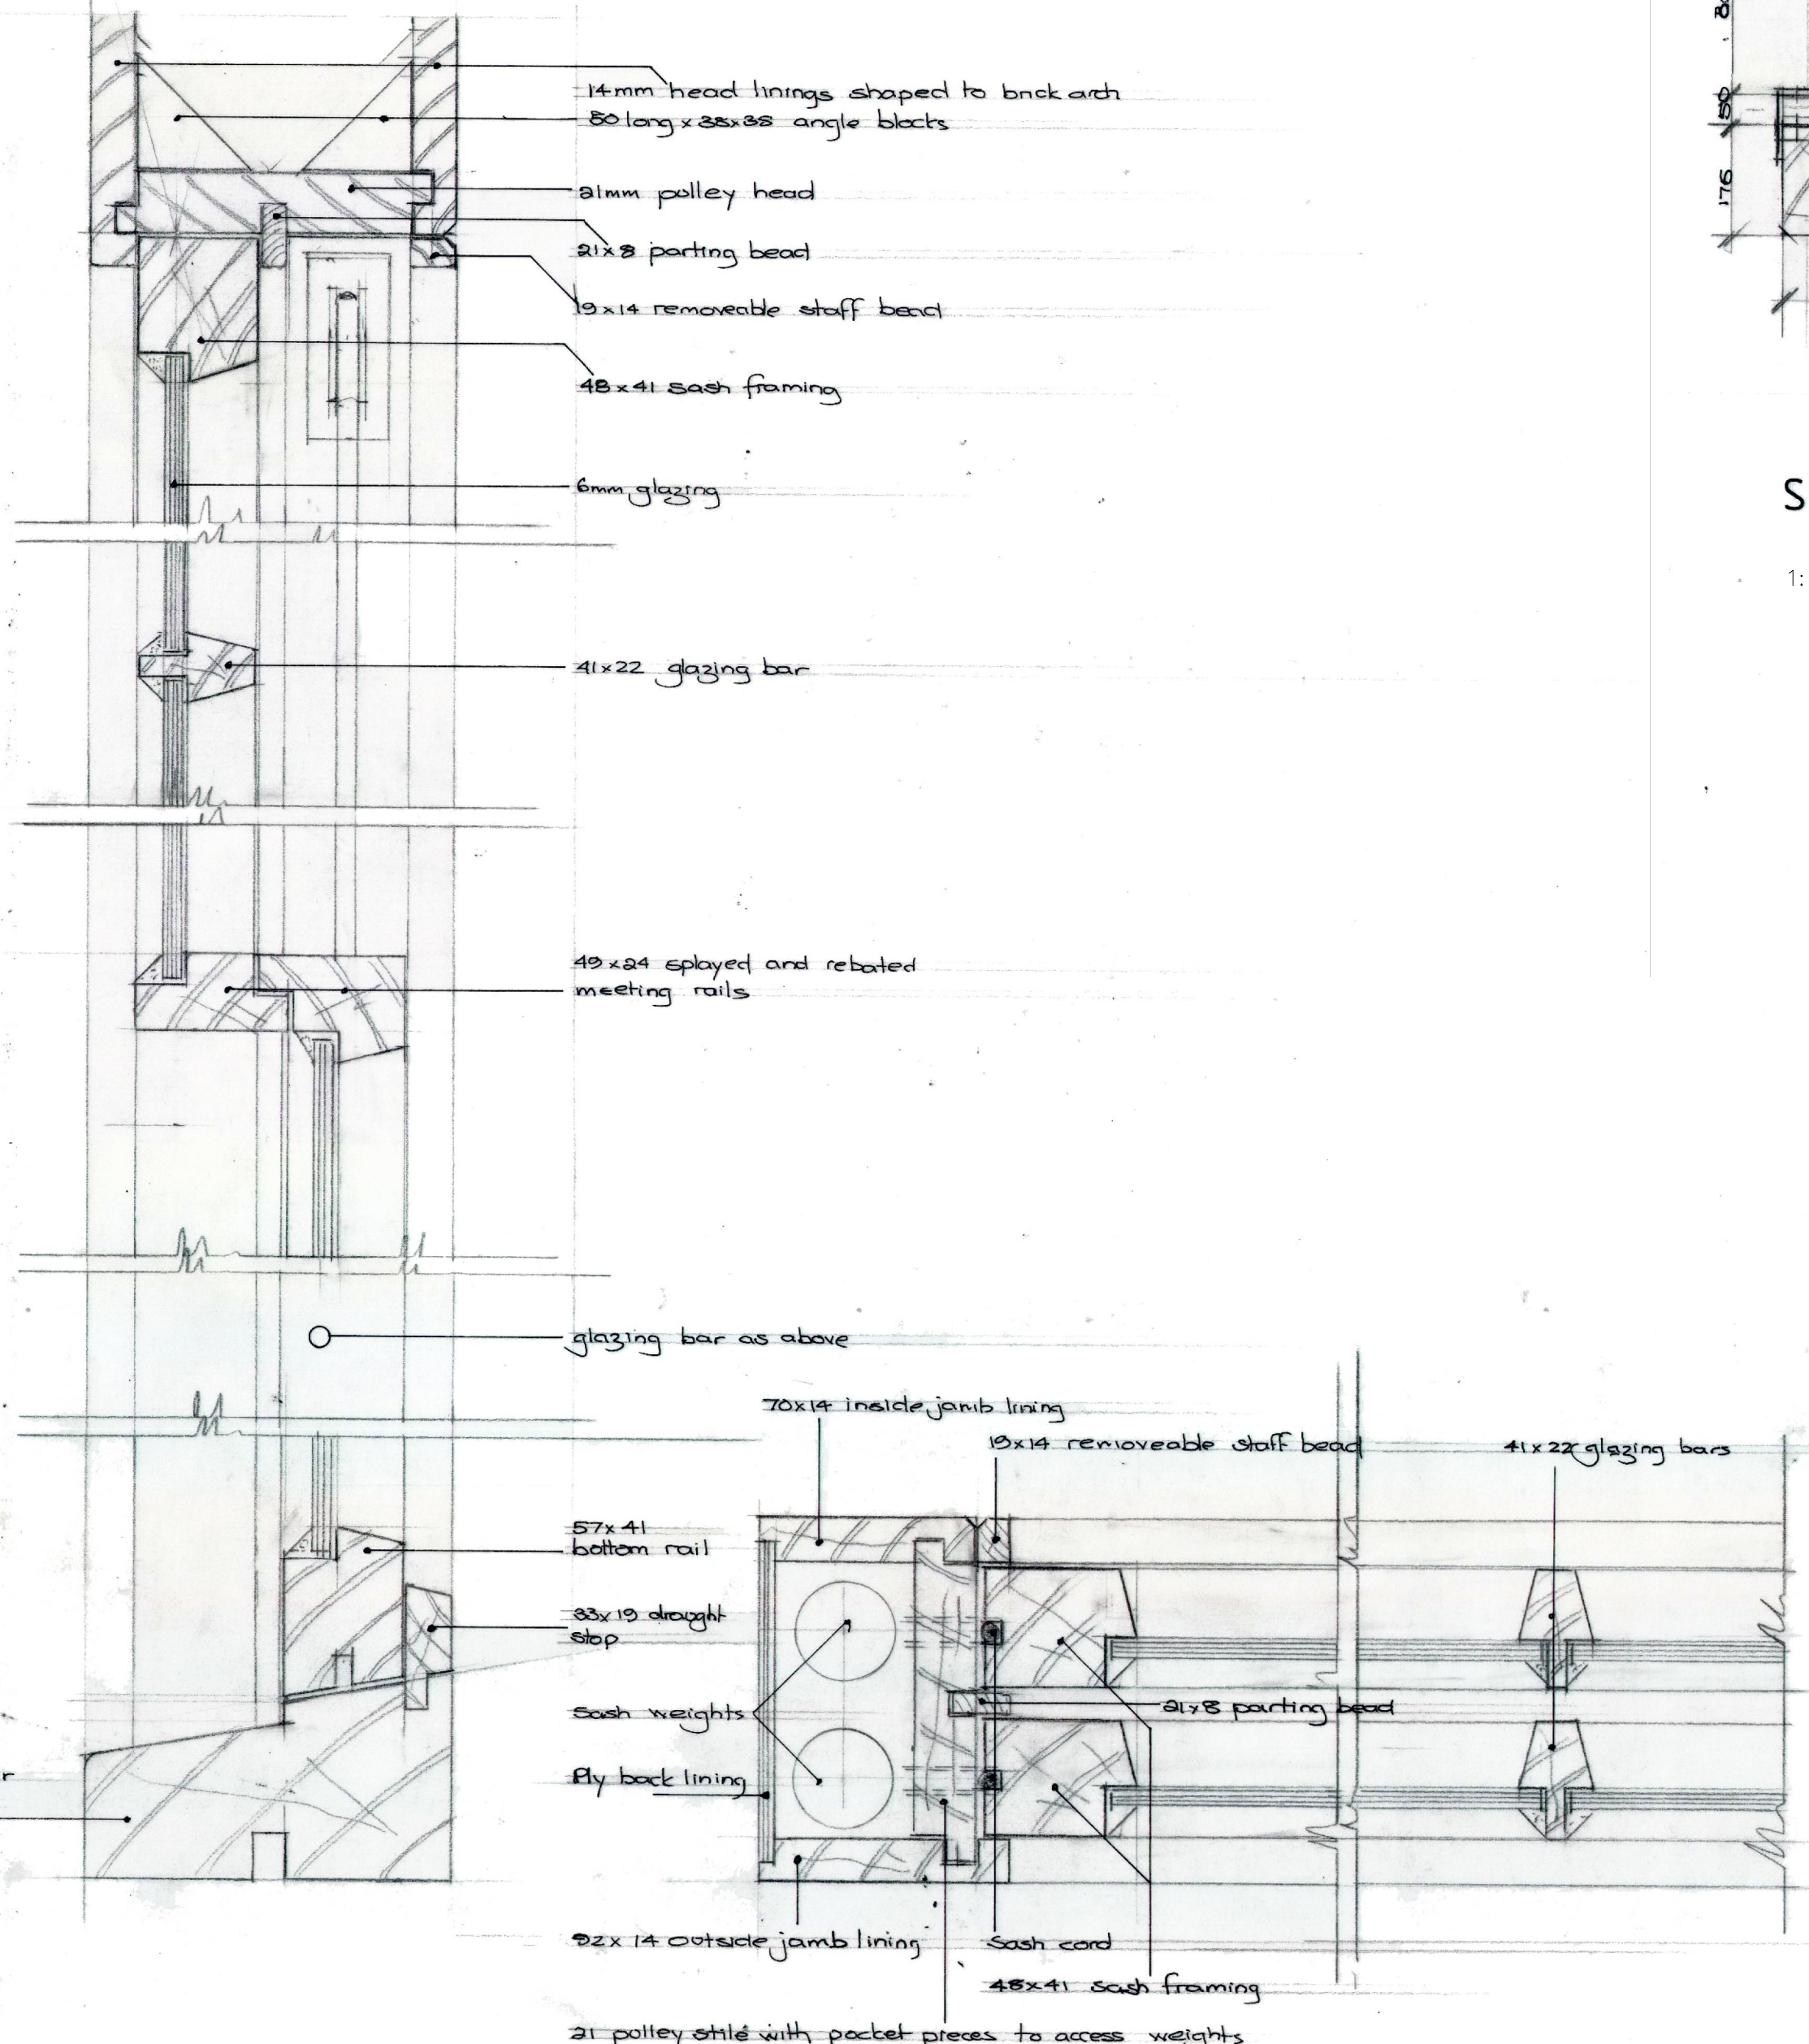


SECTION OF PROPOSED
PROPOSED WINDOWS
1/2 FULL SIZE

PLAN DETAIL
PROPOSED WINDOWS
1/2 FULL SIZE

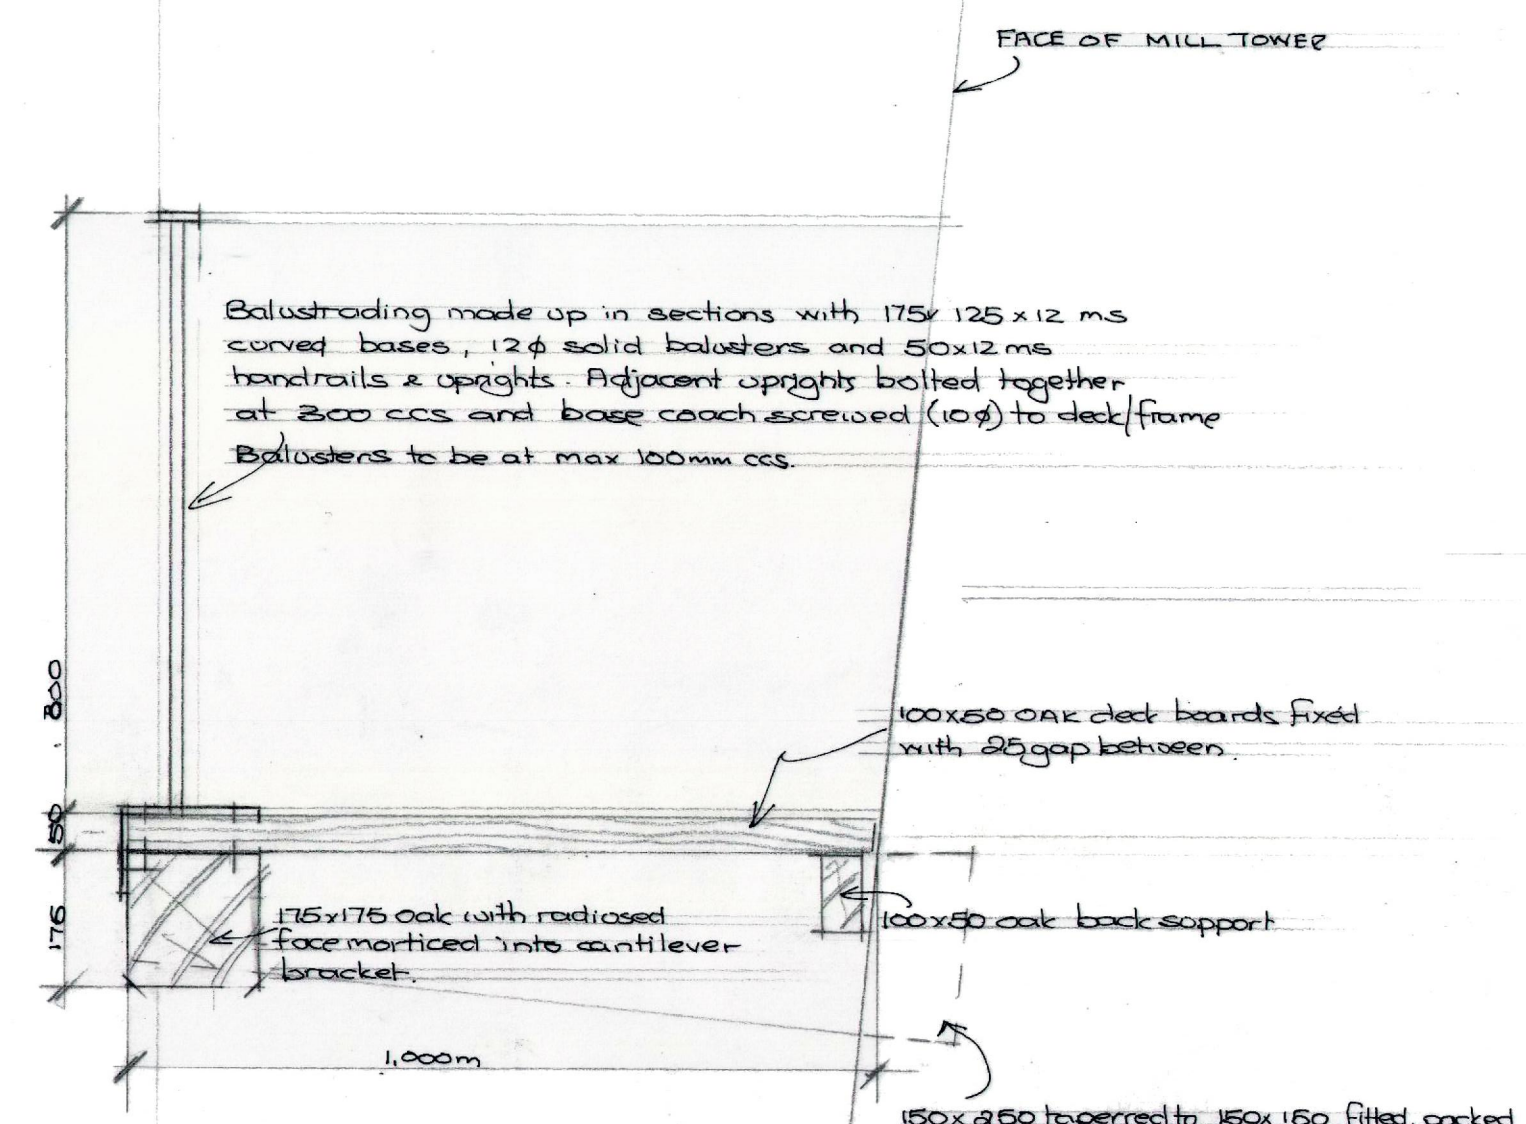


SECTION THRO' GALLERY 1:10

0 0.1 0.2 0.3 0.5 m
1:10

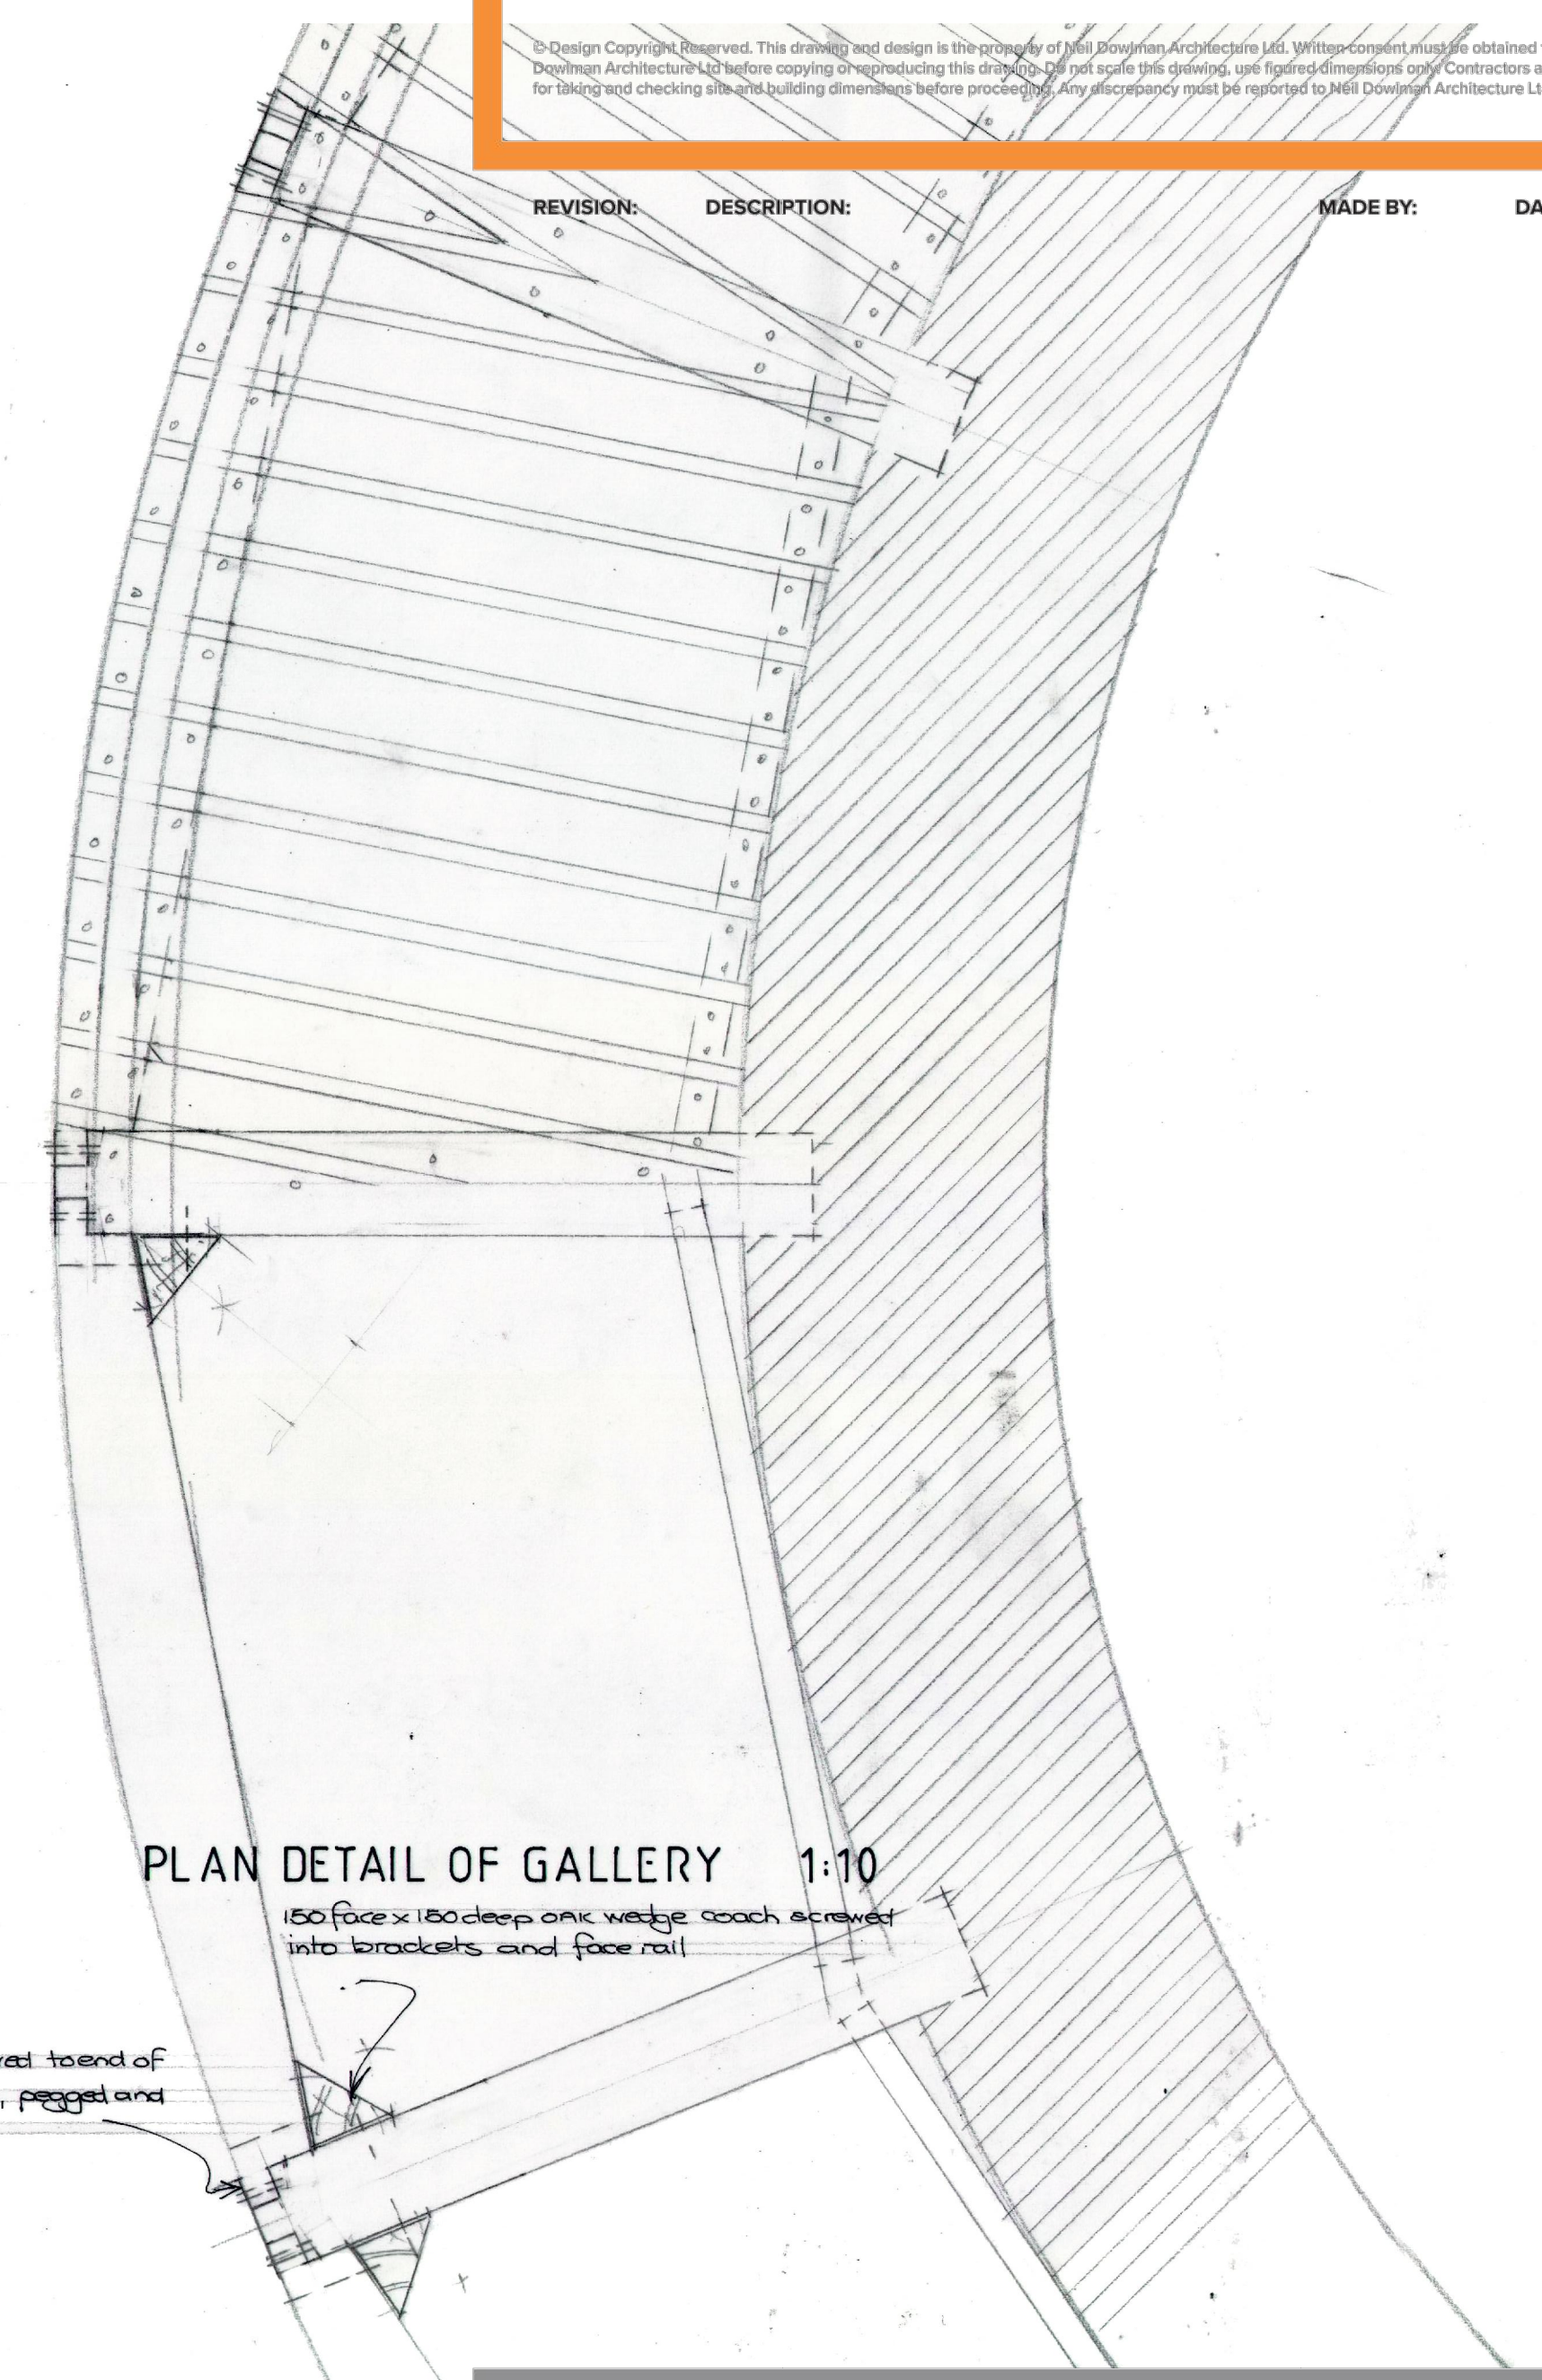

PLAN DETAIL OF GALLERY 1:10

CLIENT: Mrs K. Simonds
PROJECT: Proposed Conversion of Disused Mill
Mill Lane, Sutterton PE20 2EN
TITLE: Window & Gallery Details
SCALE: Scale as Indicated (A1) REVISION LETTER:
DRAWN: HH DRAWING NO: B3422-4003
ORIGINAL SIZE: A1
CHECKED: DATE: October 2020

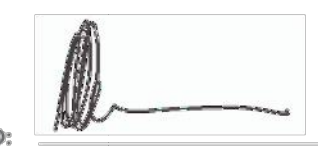

Architectural Consultants
LABC
BOSTON
STAMFORD
ALFORD
HORNCASTLE
LOUTH
SKEGNESS

12-14 Main Ridge West, Boston PE21 6QQ t: (01205) 357 272 e: boston@neildowlman-architecture.co.uk
14 Barn Hill, Stamford PE9 2AE t: (01780) 758 522 e: stamford@neildowlman-architecture.co.uk
4-5 Church Street, Alford LN13 9EF t: (01507) 463 863 e: alford@neildowlman-architecture.co.uk
28 St Lawrence Street, Horncastle LN9 5DN t: (01507) 522 899 e: horncastle@neildowlman-architecture.co.uk
62 Northgate, Louth LN11 0LY t: (01507) 601 155 e: louth@neildowlman-architecture.co.uk
(Satellite Office) t: (01754) 880 080 e: skegness@neildowlman-architecture.co.uk
*By appointment only

www.neildowlman-architecture.co.uk