

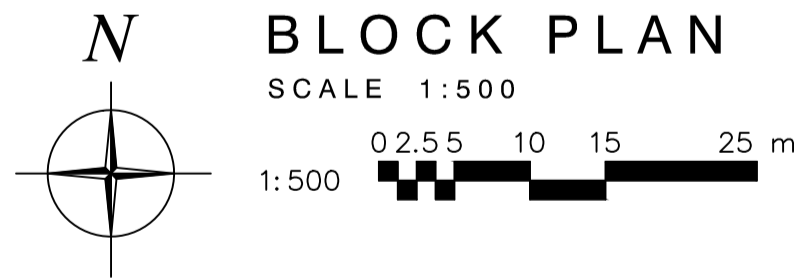



REVISION: DESCRIPTION: MADE BY: DATE:

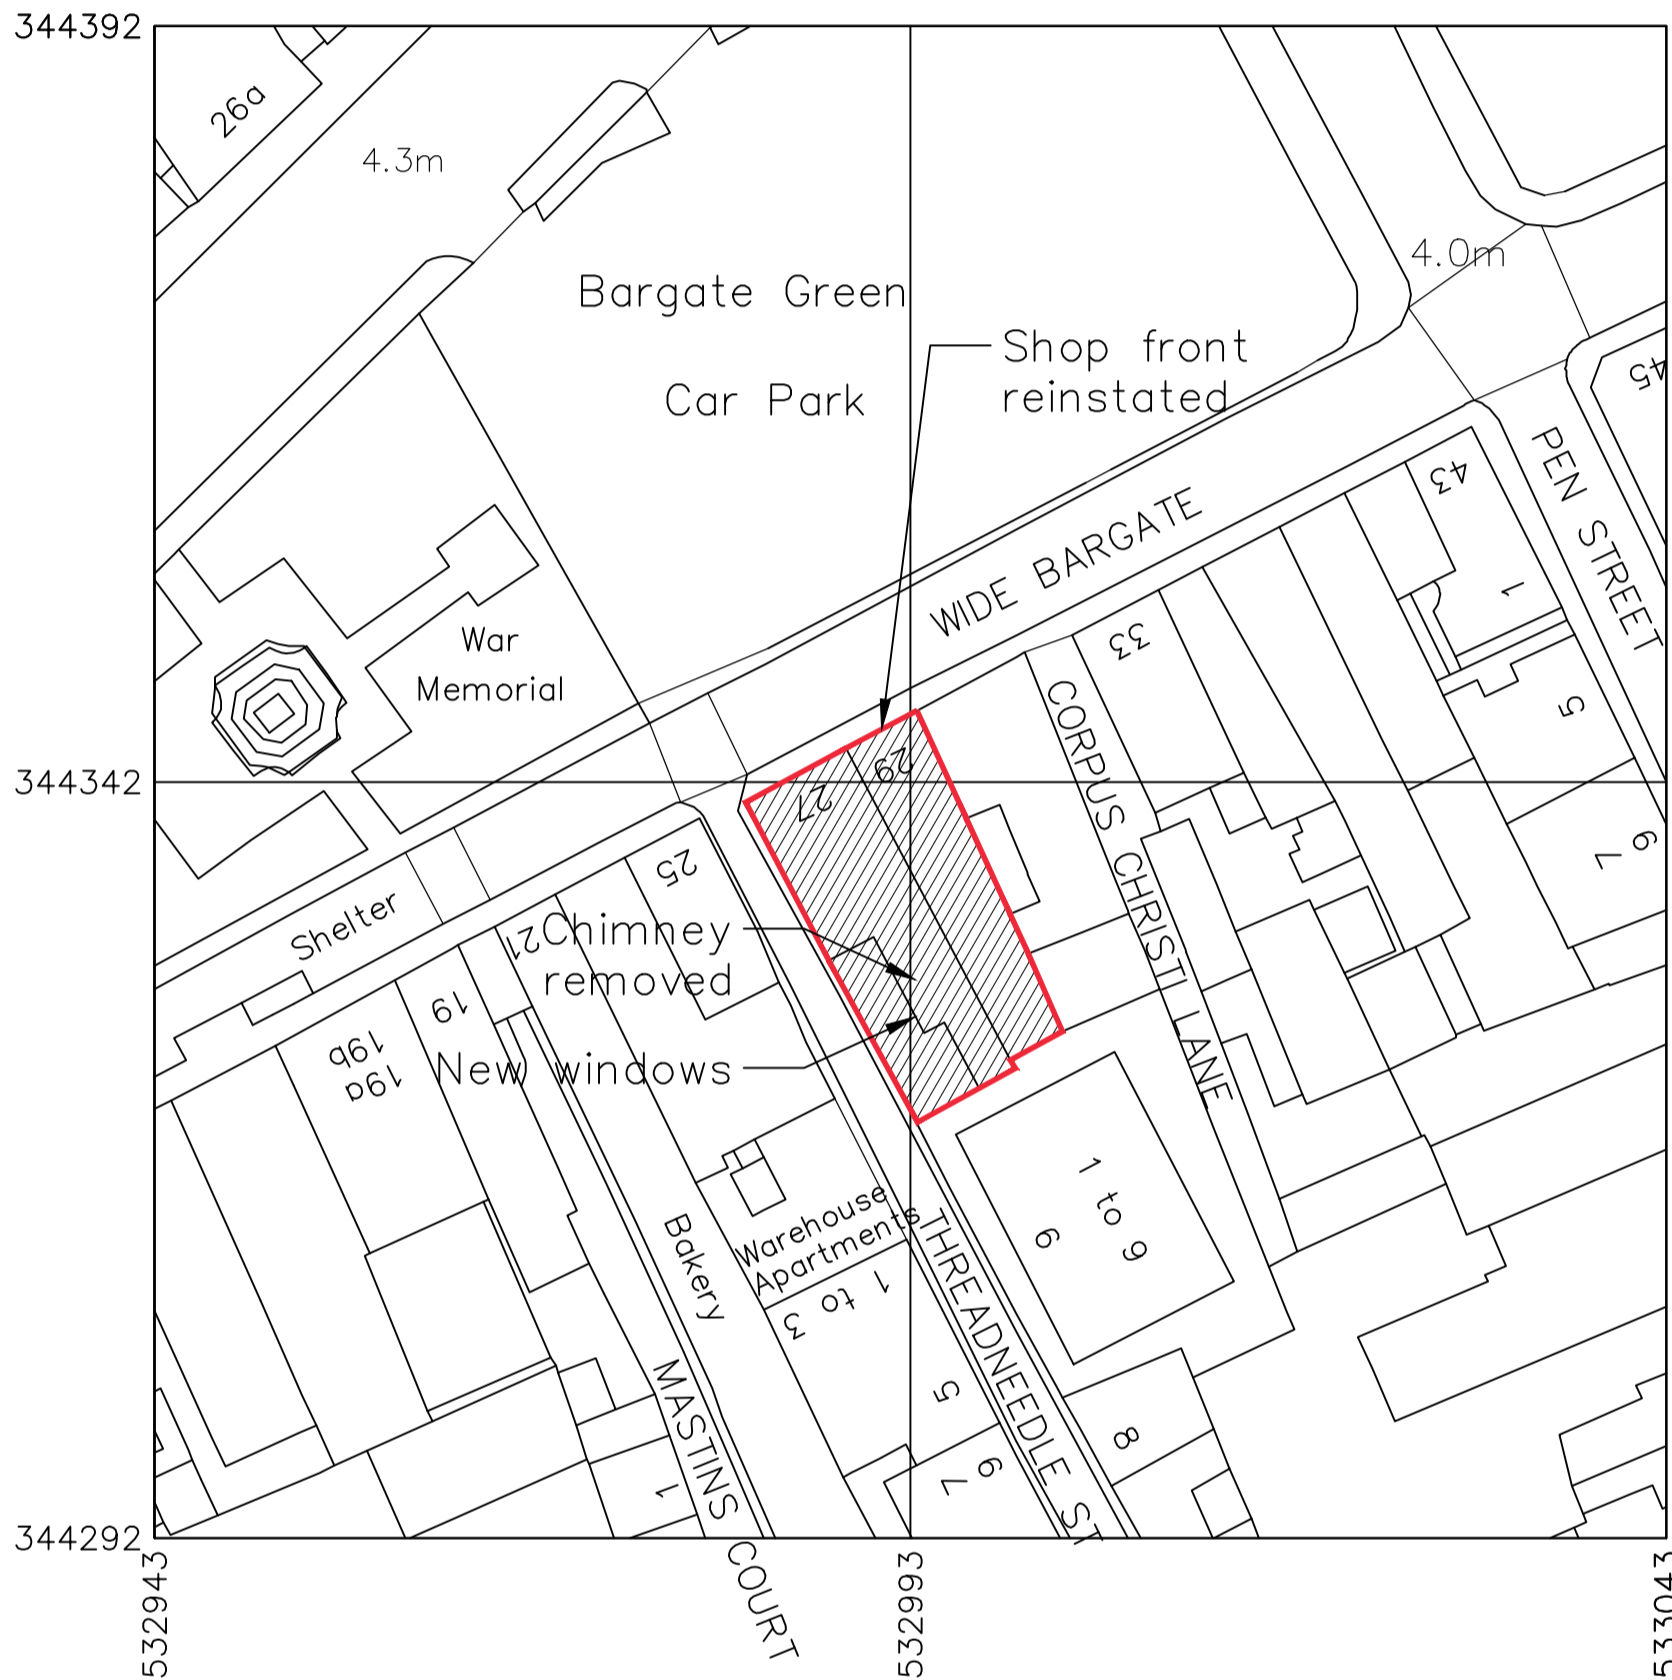

BLOCK PLAN - AS PROPOSED
SCALE 1:500

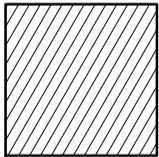

Area of
refurbishment

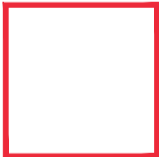

Site boundary

Key:

- Ceiling height
- sh:900 Sill height
- wh:1200 Window height
- dh:2100 Door head height
- rwp Rainwater pipe
- SVP Soil vent pipe
- I.C. Inspection chamber
- gu Gully
- Direction of joist span
- Section tag
- LP Lamp post
- gu Gully
- IC Inspection chamber
- MH Man hole
- elec Electricity services
- BT BT Phone/broadband services

Note: Dimensions to be taken on site. Do not scale.

CLIENT: Mr S Smith

PROJECT: Proposed Development at:-

27-29 Wide Bargate, Boston. PE21 6SW

TITLE: Block Plan - As Proposed

SCALE: 1:500 (A1) REVISION LETTER: ..

DRAWN: MC DRAWING NO: B/3638-3008



ORIGINAL SIZE: A1

CHECKED: DATE: JUL 22

Architectural Consultants



BOSTON 12-14 Main Ridge West, Boston PE21 6QQ t: (01205) 357 272 e: boston@neildowman-architecture.co.uk
STAMFORD 14 Barn Hill, Stamford PE9 2AE t: (01780) 758 522 e: stamford@neildowman-architecture.co.uk
ALFORD 4-5 Church Street, Alford LN13 9EP t: (01507) 463 863 e: alford@neildowman-architecture.co.uk
HORNCASTLE 28 St Lawrence Street, Horncastle LN9 5DN t: (01507) 522 899 e: horncastle@neildowman-architecture.co.uk
LOUTH 62 Northgate, Louth LN11 0LY t: (01507) 601 155 e: louth@neildowman-architecture.co.uk
SKEGNESS (Satellite Office) t: (01754) 880 080 e: skegness@neildowman-architecture.co.uk
**By appointment only*

www.neildowman-architecture.co.uk