


In the event of any dimensional conflict between MAC drawings, the matter must be referred to MAC for clarification.

The contractor must also refer to any separate MAC specification, which is to be read in conjunction with this drawing.


Proposed close boarded
2.2m high acoustic fence

Proposed ASHP units raised
300mm above ground on
concrete plinth

Block 12

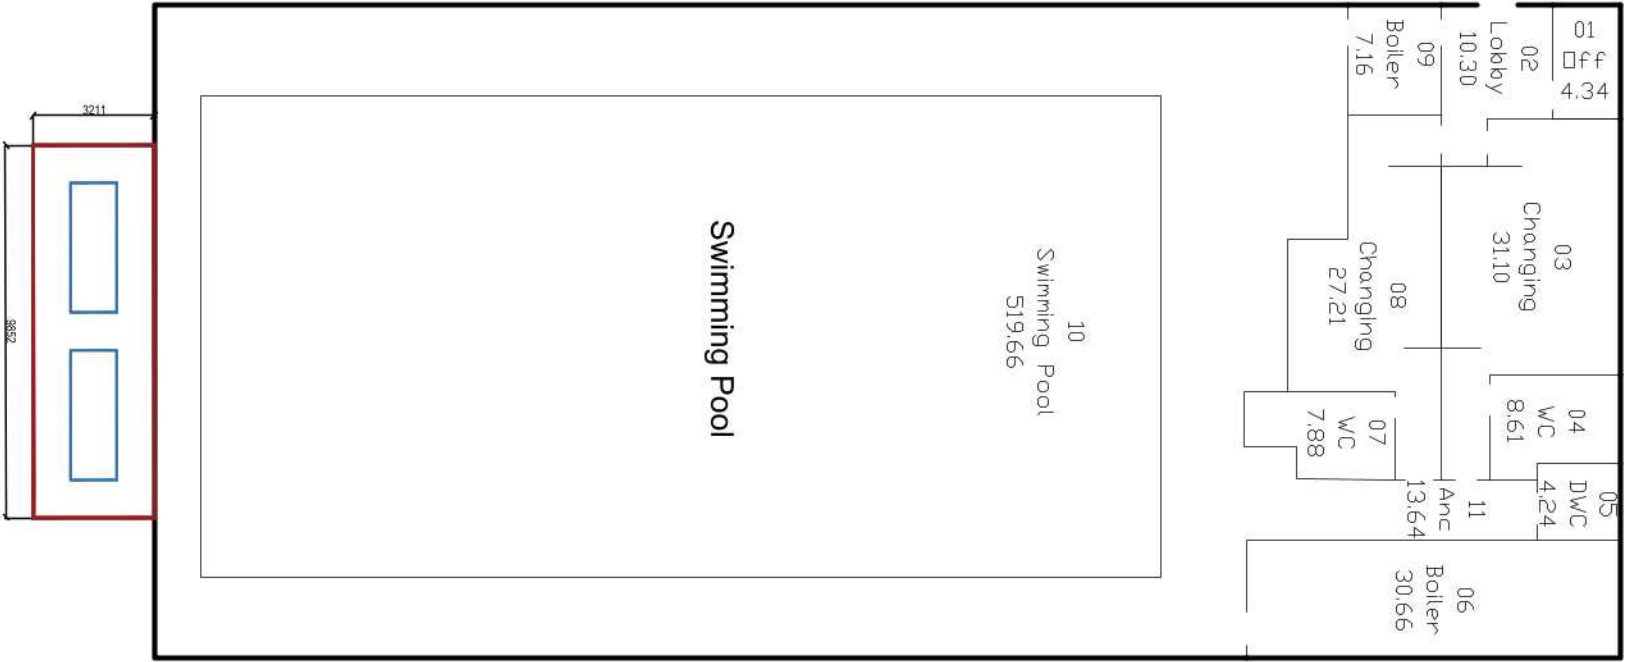

BLOCK 01

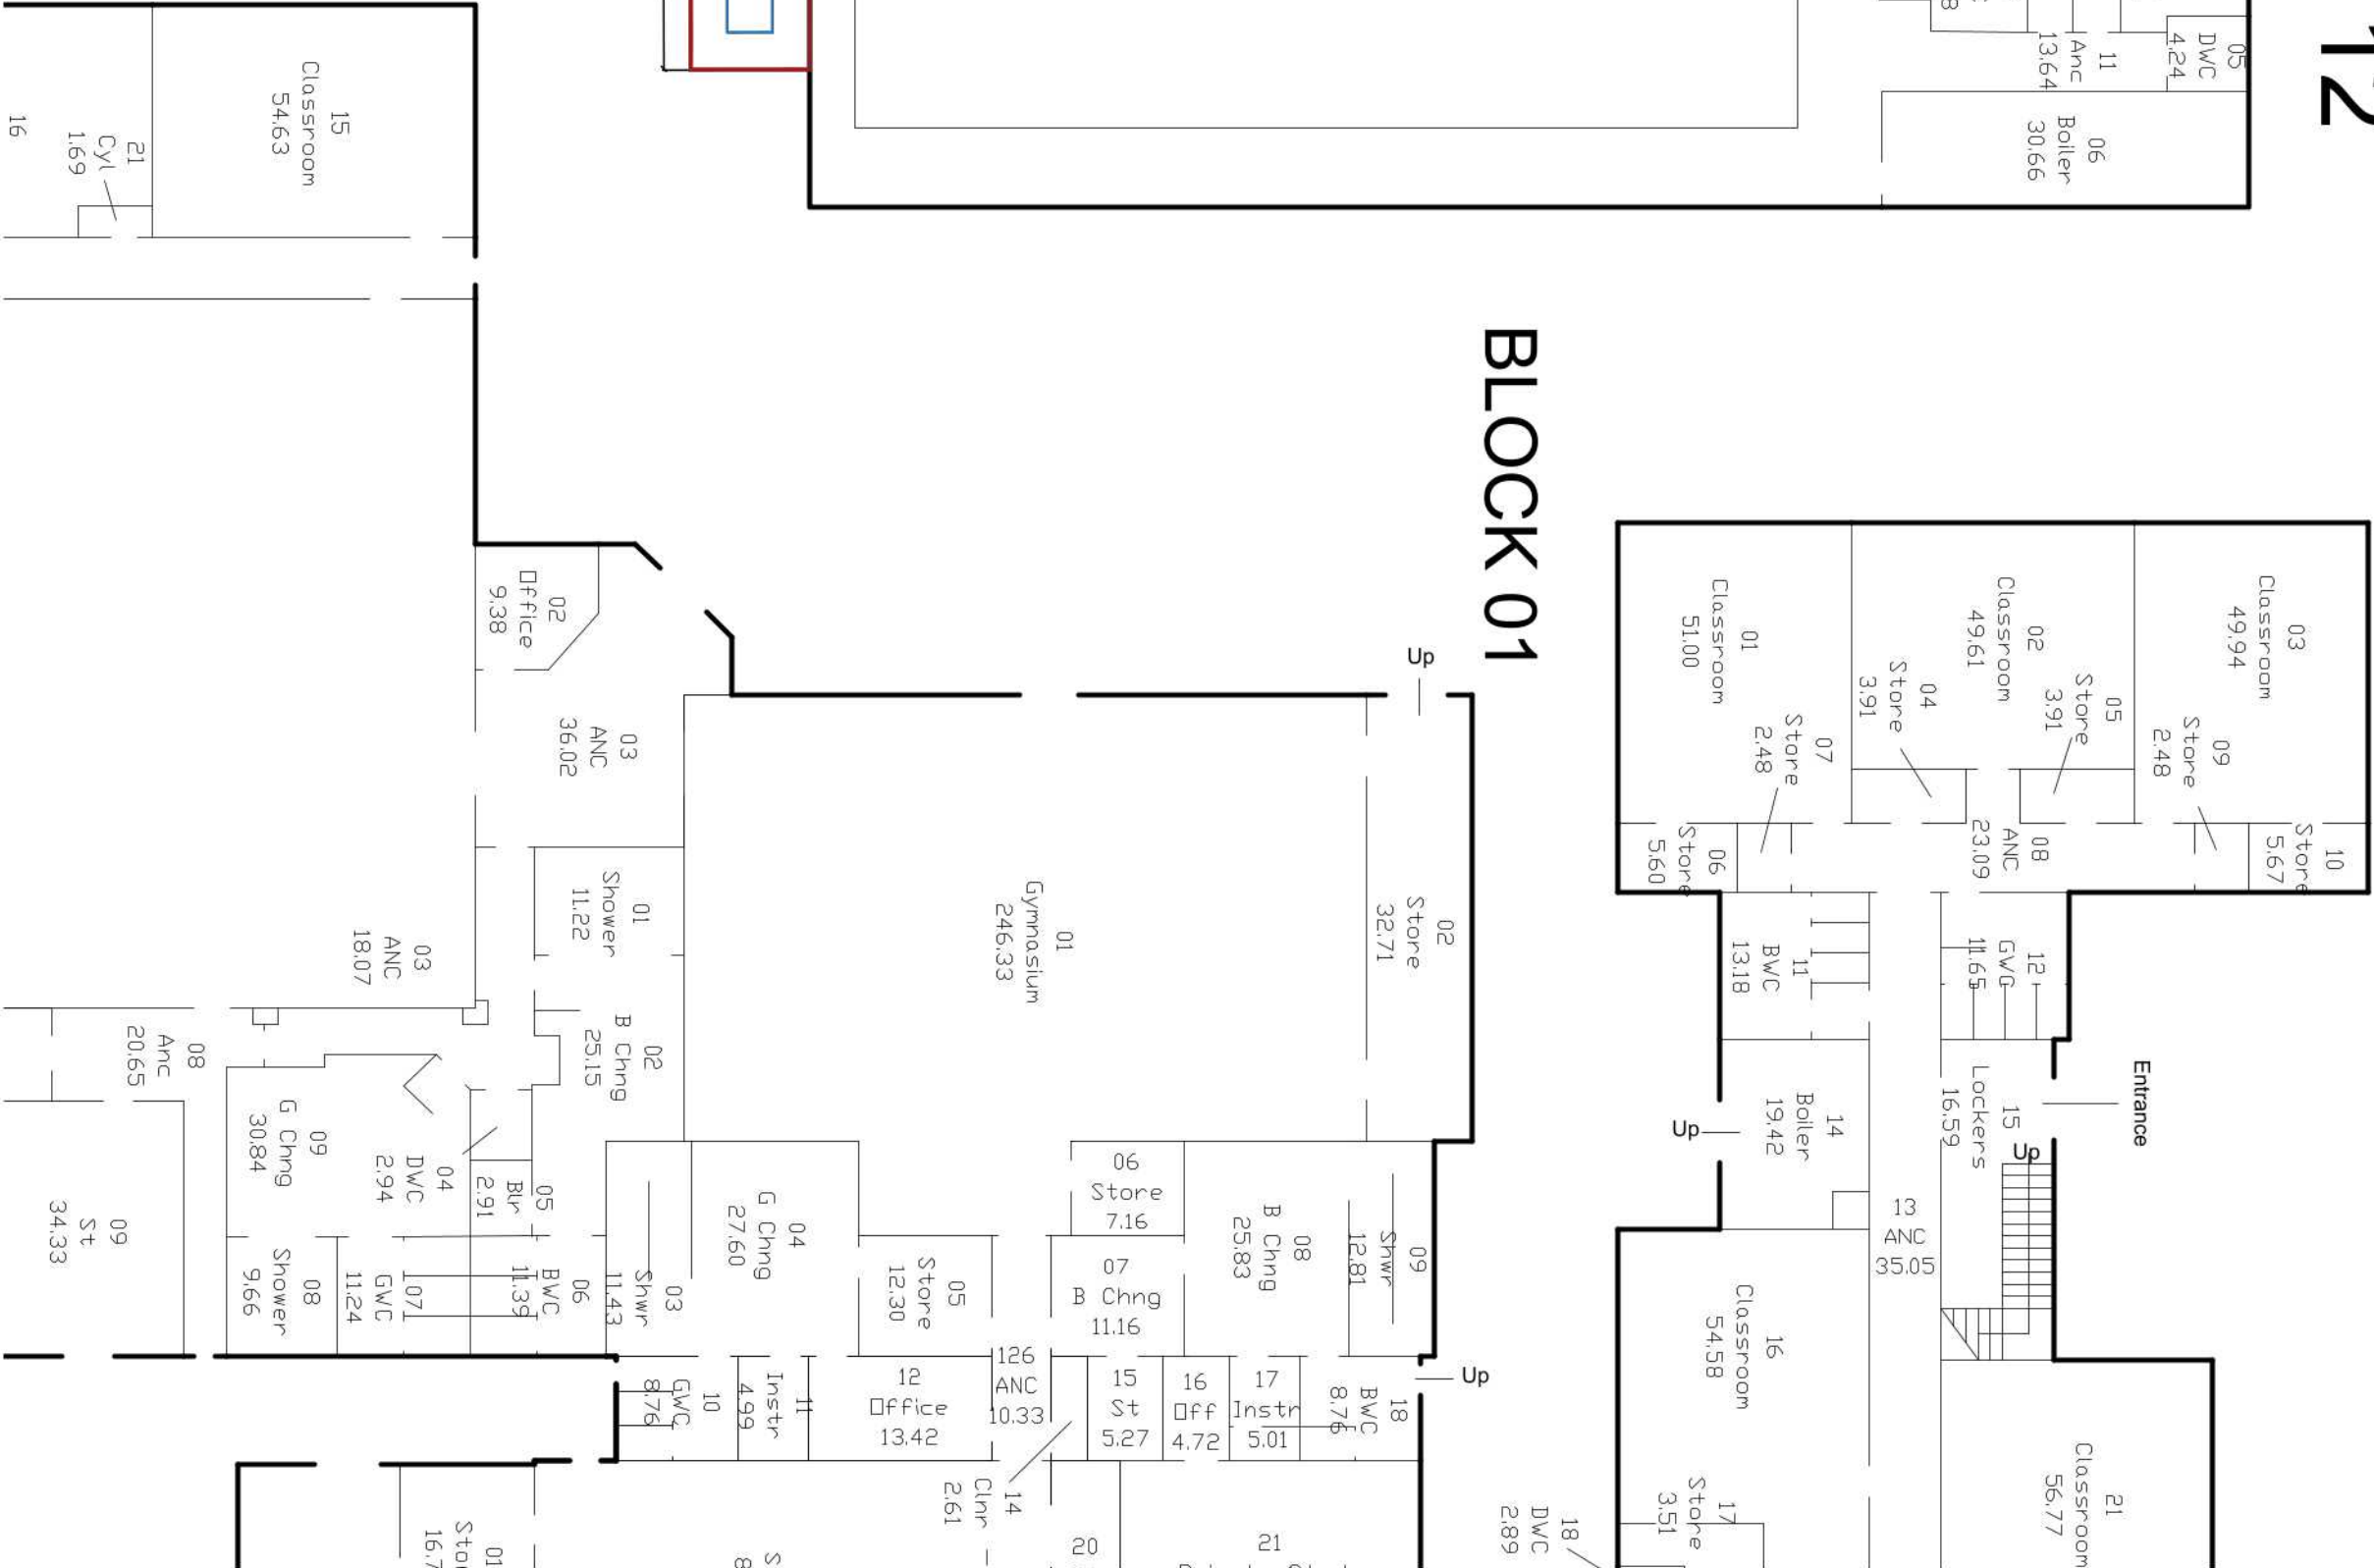

Nov 23	Second Issue	PB/JB
Sept 23	First Issue	PB/JB
Date	Description	Drawn/Chkd By

REVISIONS



CLIENT	
South Lincolnshire Academies Trust	
PROJECT	
Giles Academy	
DRAWING TITLE	
Proposed ASHP Works	
DRAWING NO.	REV
PL03	A
DRAWN: PB	CHECKED: JB
SCALE: 1:500 at A3	DATE: Sept 23