




Existing Block Plan

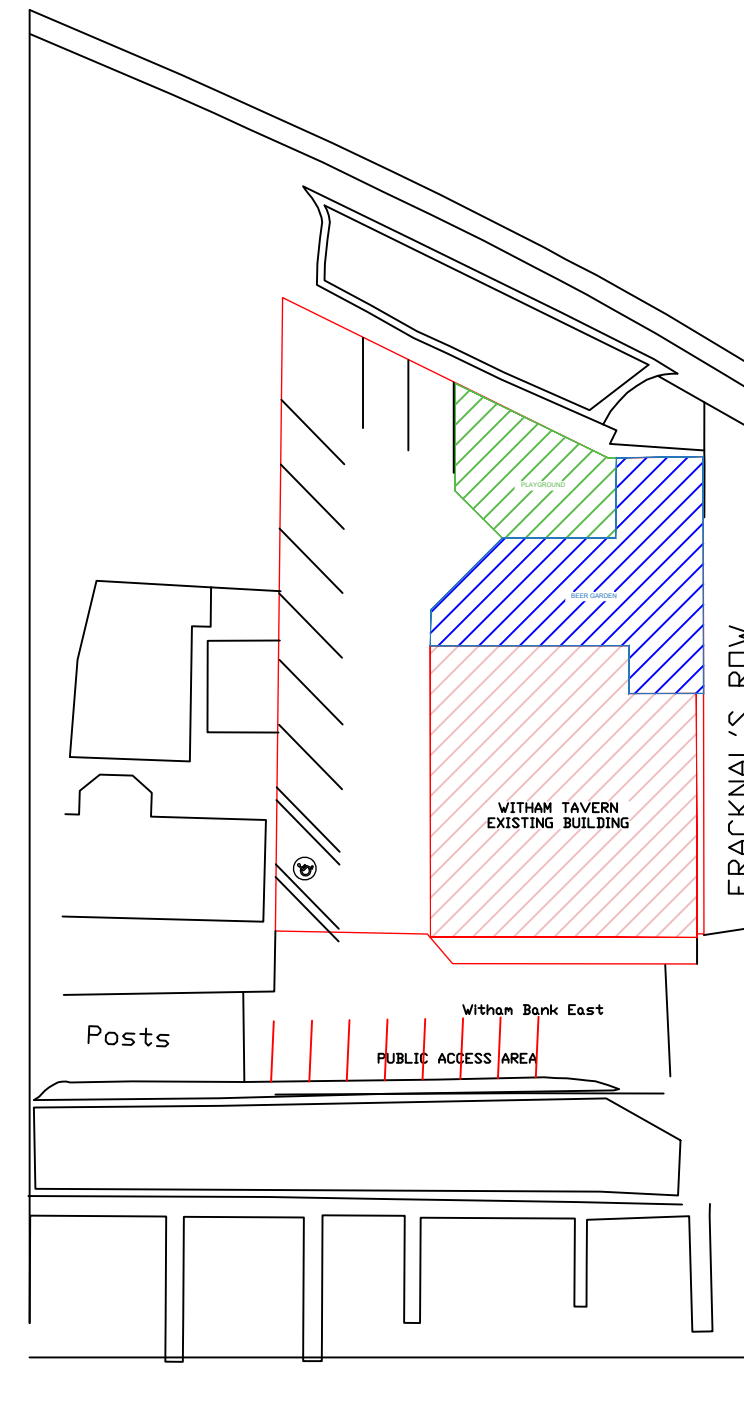

Proposed Block Plan

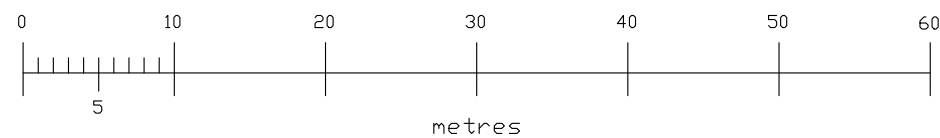

Gill & Associates Ltd.		EXISTING & PROPOSED BLOCK PLANS			
 SUITE 7, EALING HOUSE 33 HANGER LANE LONDON, W5 -3HJ		WITHAM TAVERN, WITHAM BANK EAST BOSTON, LINCONSHIRE PE21 9JU			
DRAWN KK	DATE	SIZE A3	FSCM NO.	DWG NO.	REV 0
CHECKED		SCALE		1:500	SHEET 2 of 6
DESIGN					