
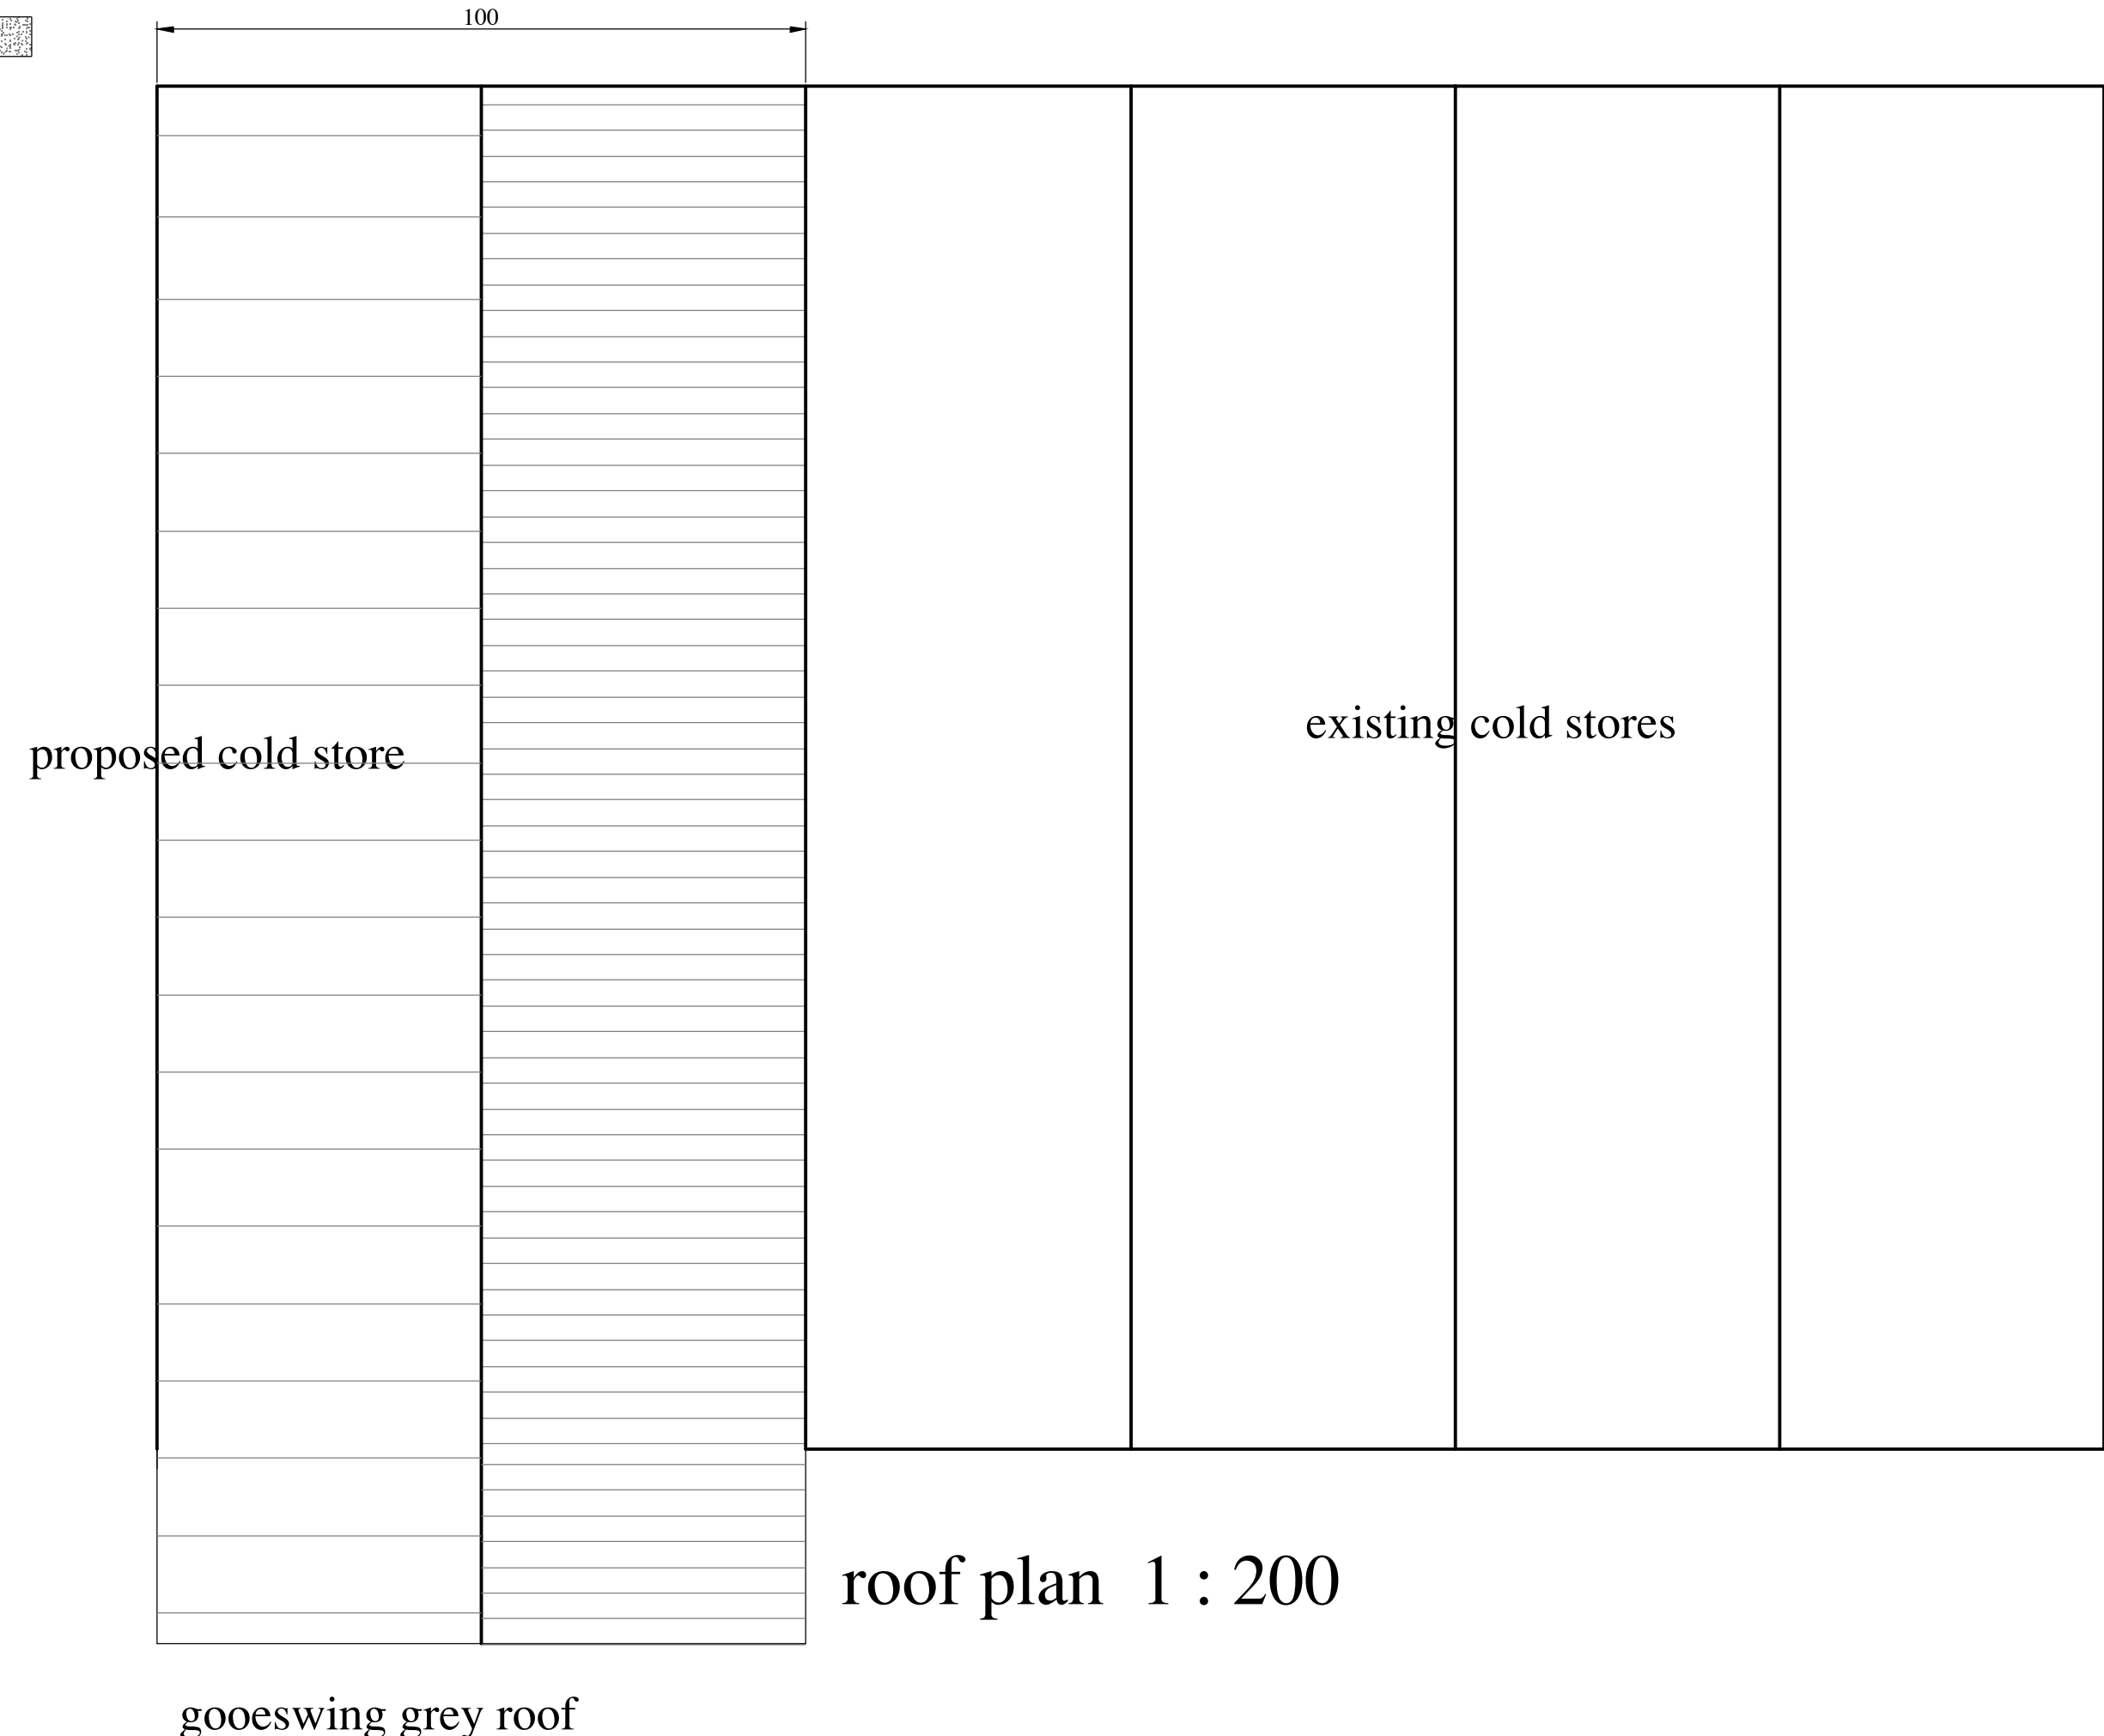
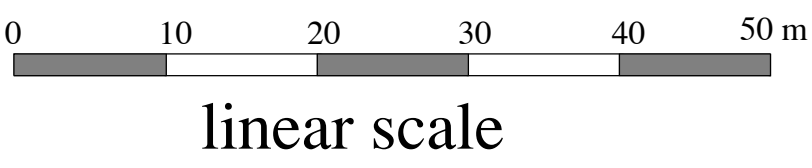


NOTE : Site measurements to be taken prior to ordering of any materials. Also site measurements to be taken prior to ordering of any items fabricated off site

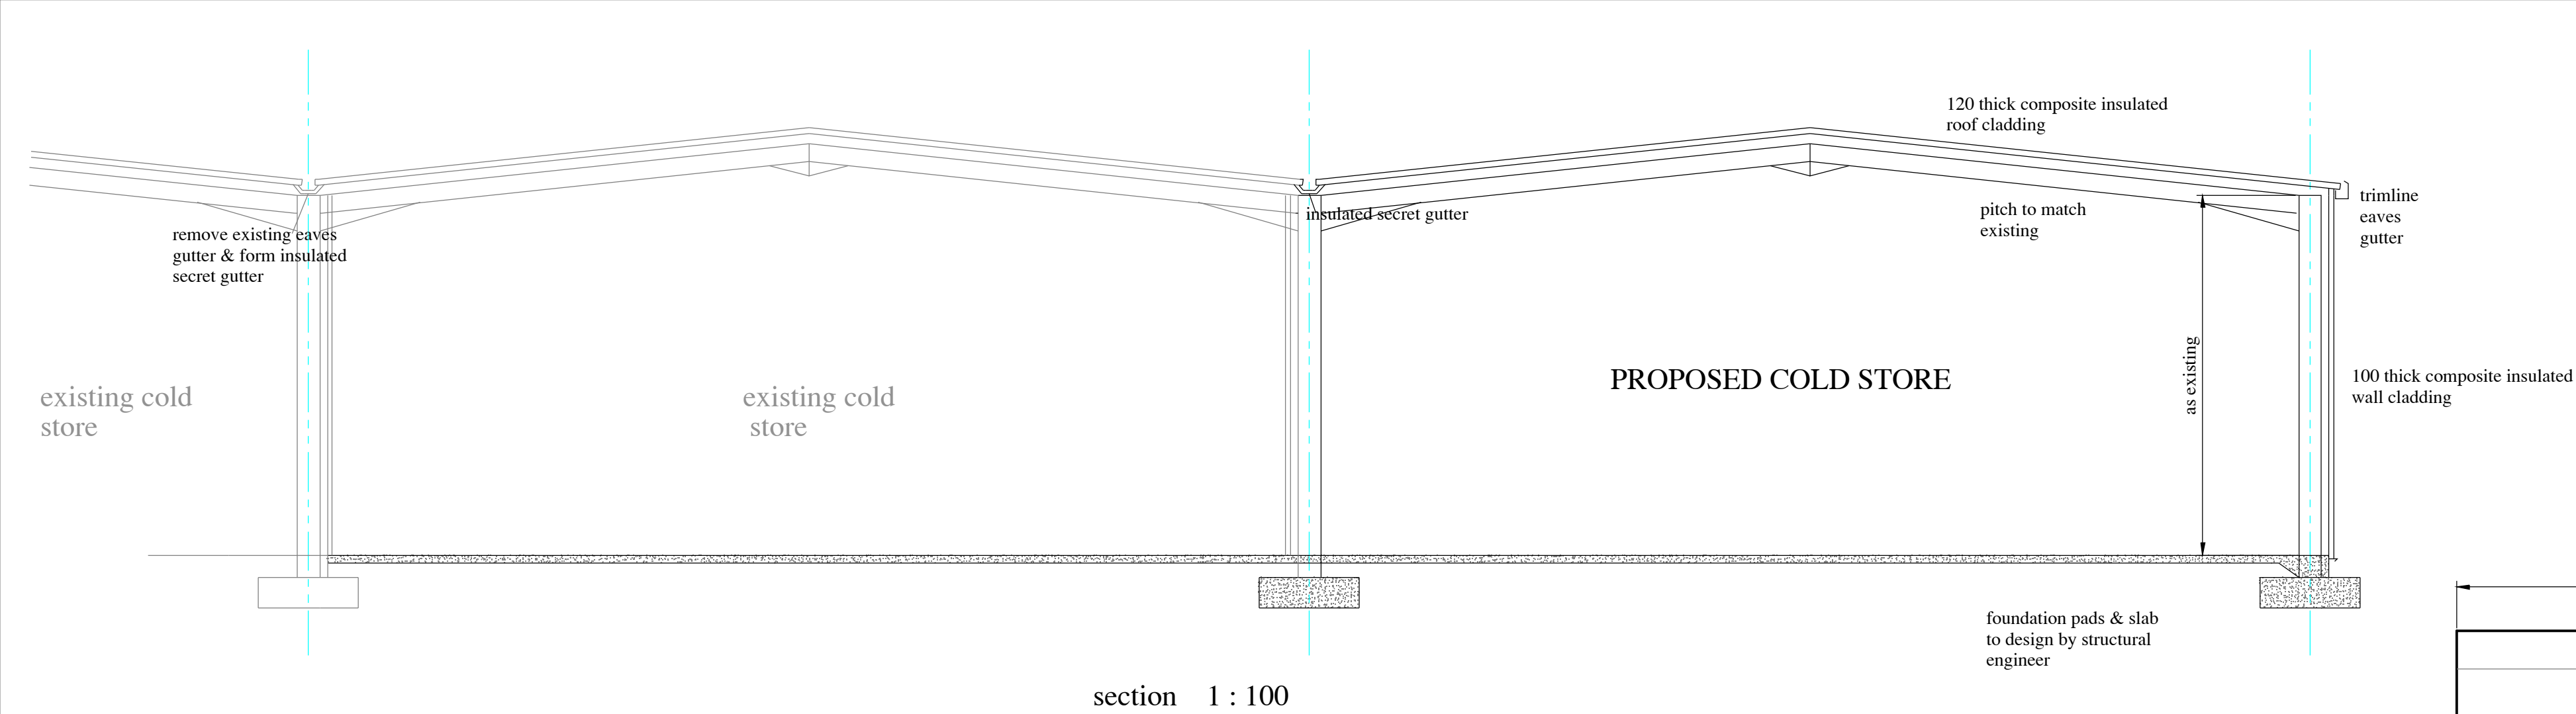

NiCAD Consultancy Services Ltd	
The Hollies, Thomimans Lane, Frampton Boston, Lincs PE20 1AJ	
Mobile : 07775641461 EMail : NiCAD1@outlook.com	
client : WINDY RIDGE VEG LTD	
project : PROPOSED COLD STORE EXTENSION AT STATION ROAD KIRTON HOLME BOSTON	
title : SECTION/BLOCK PLAN/ROOF PLAN	
date : FEB 24	scales : AS SHOWN
<div></div>	drg.no. 24WR / 01

PAPER SIZE A1