




PLEASE DO NOT SCALE FROM THIS DRAWING

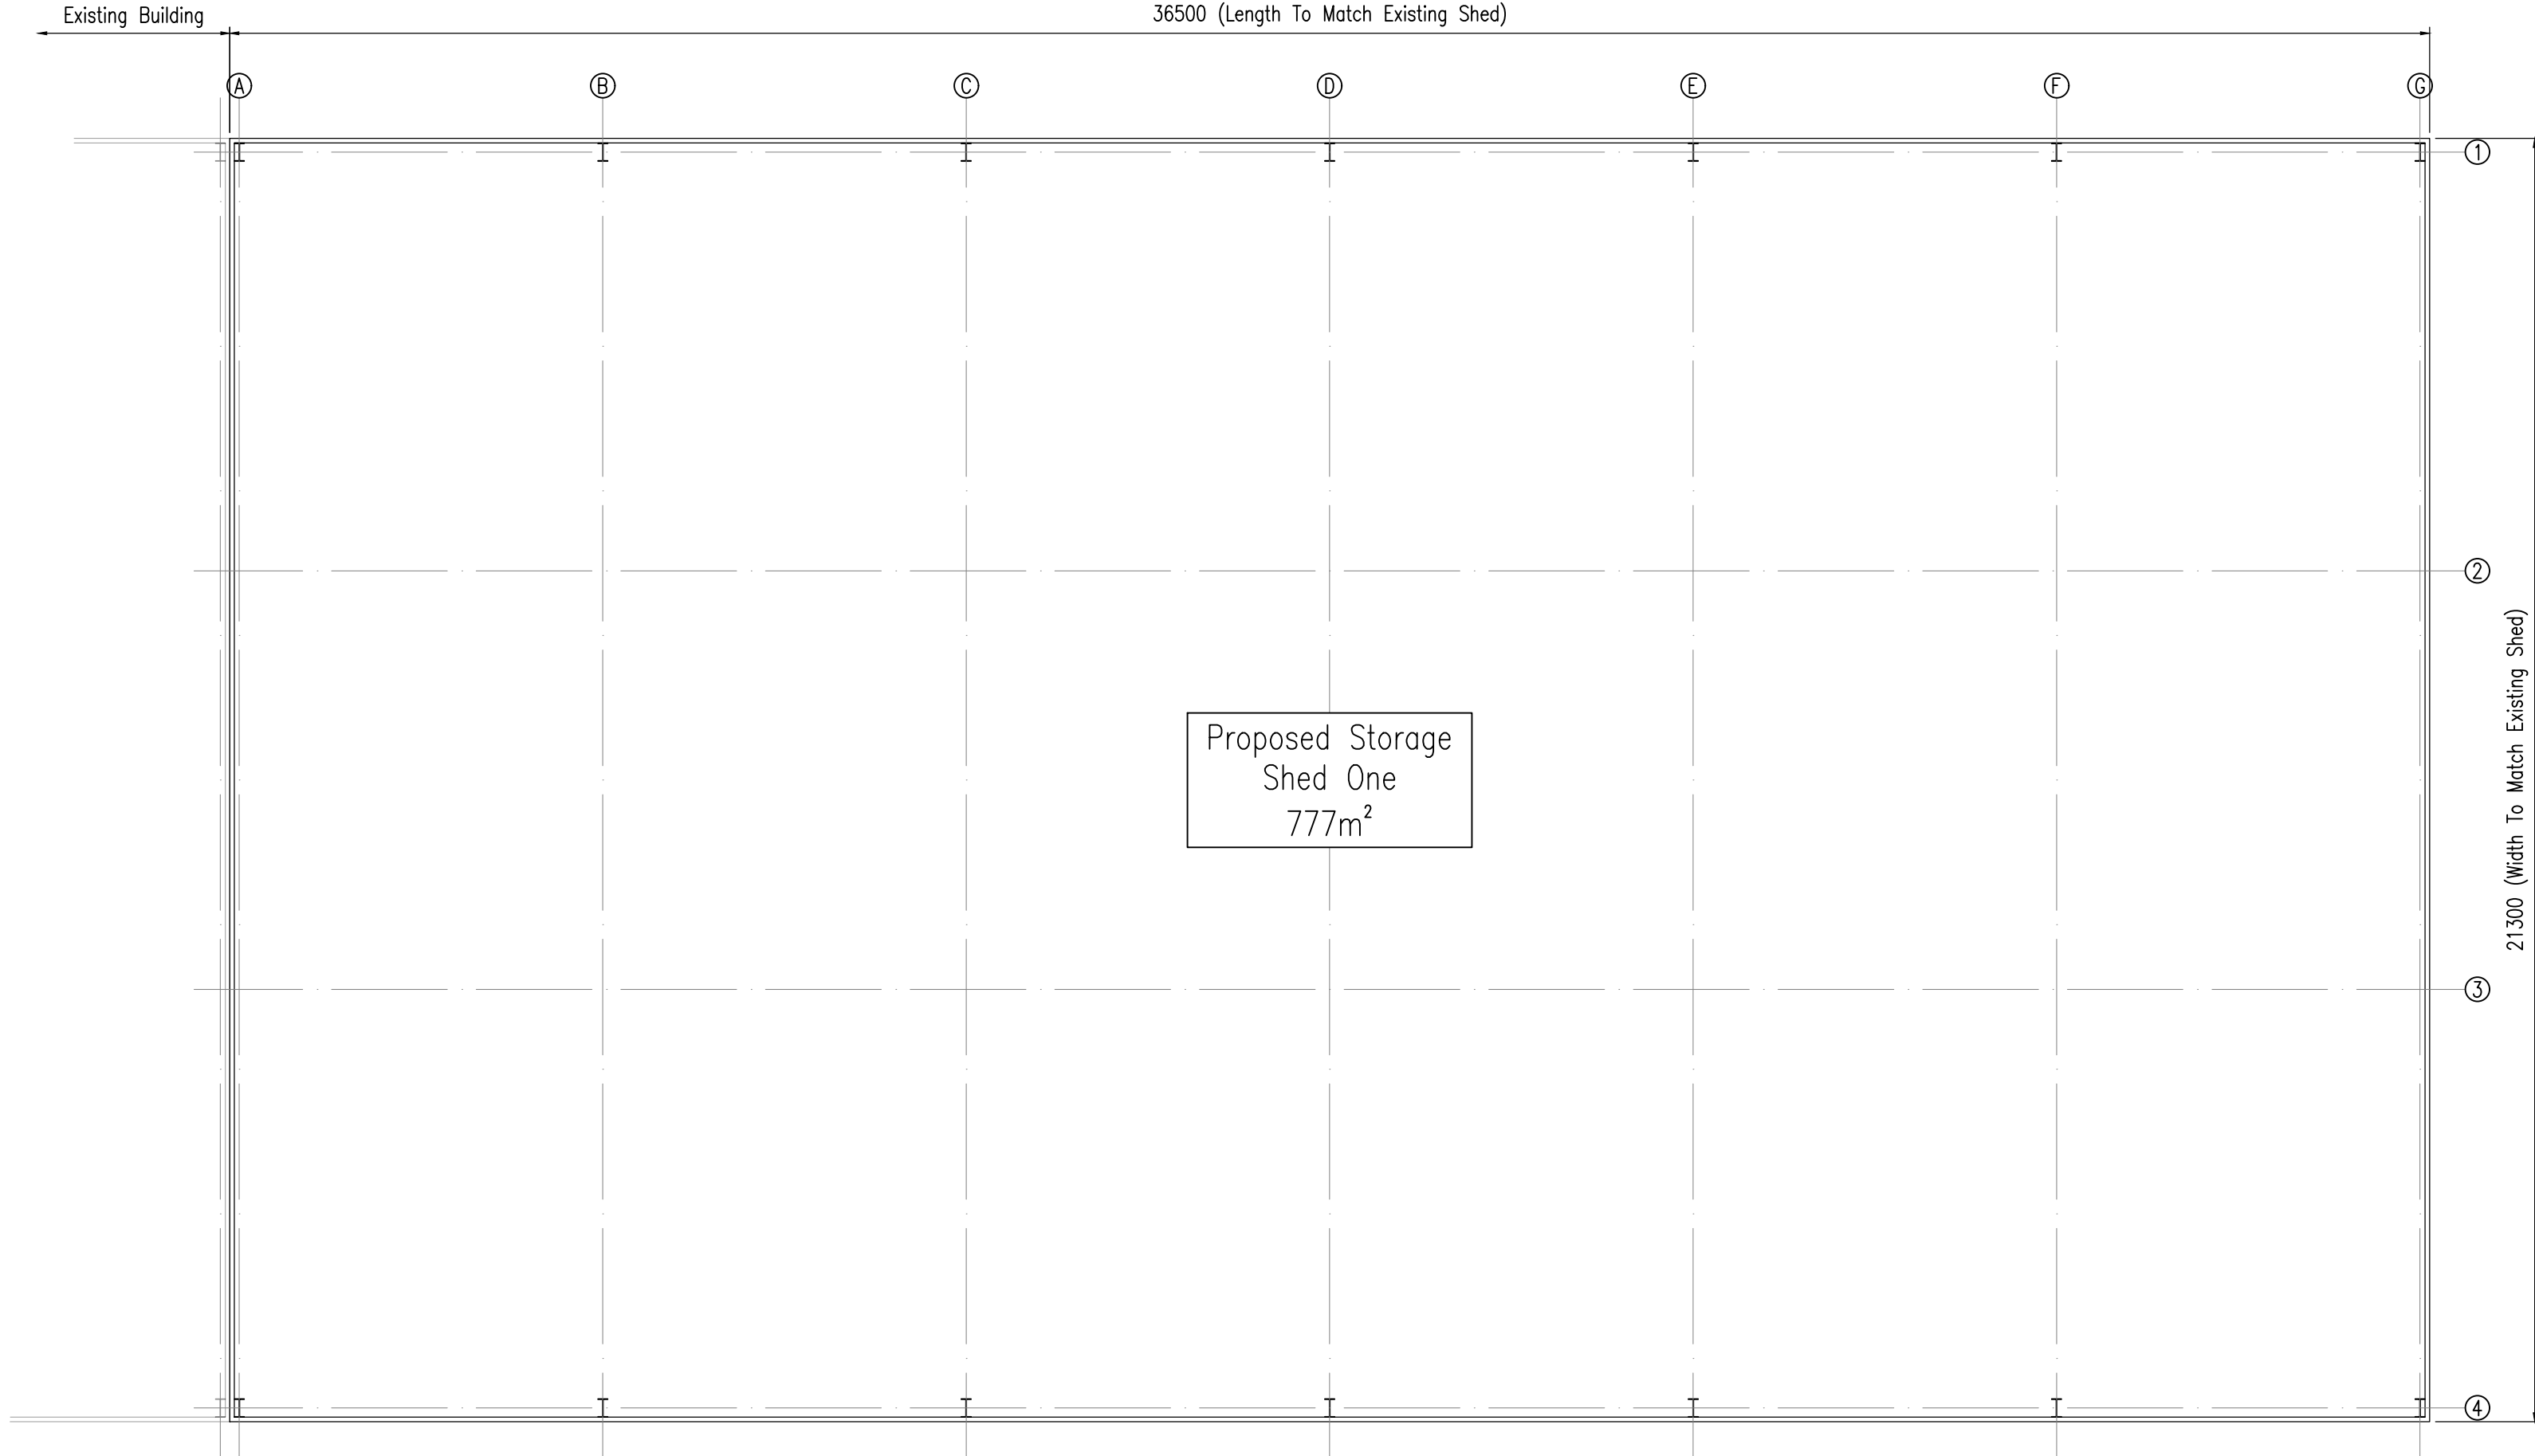


Proposed Arrangement
Scale 1:100

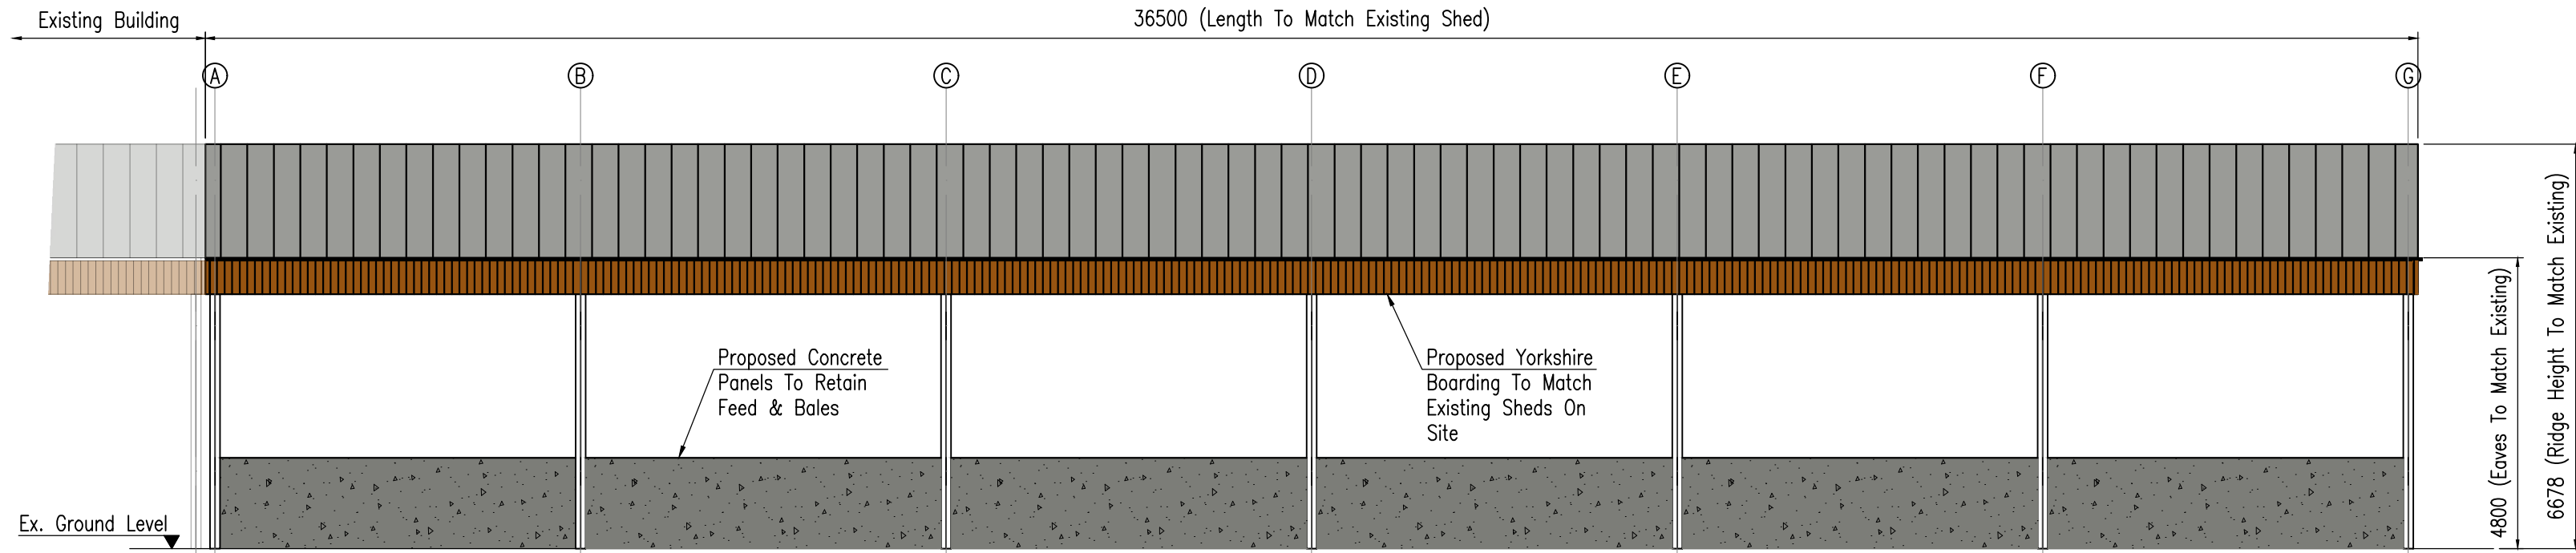

Proposed Side Elevation

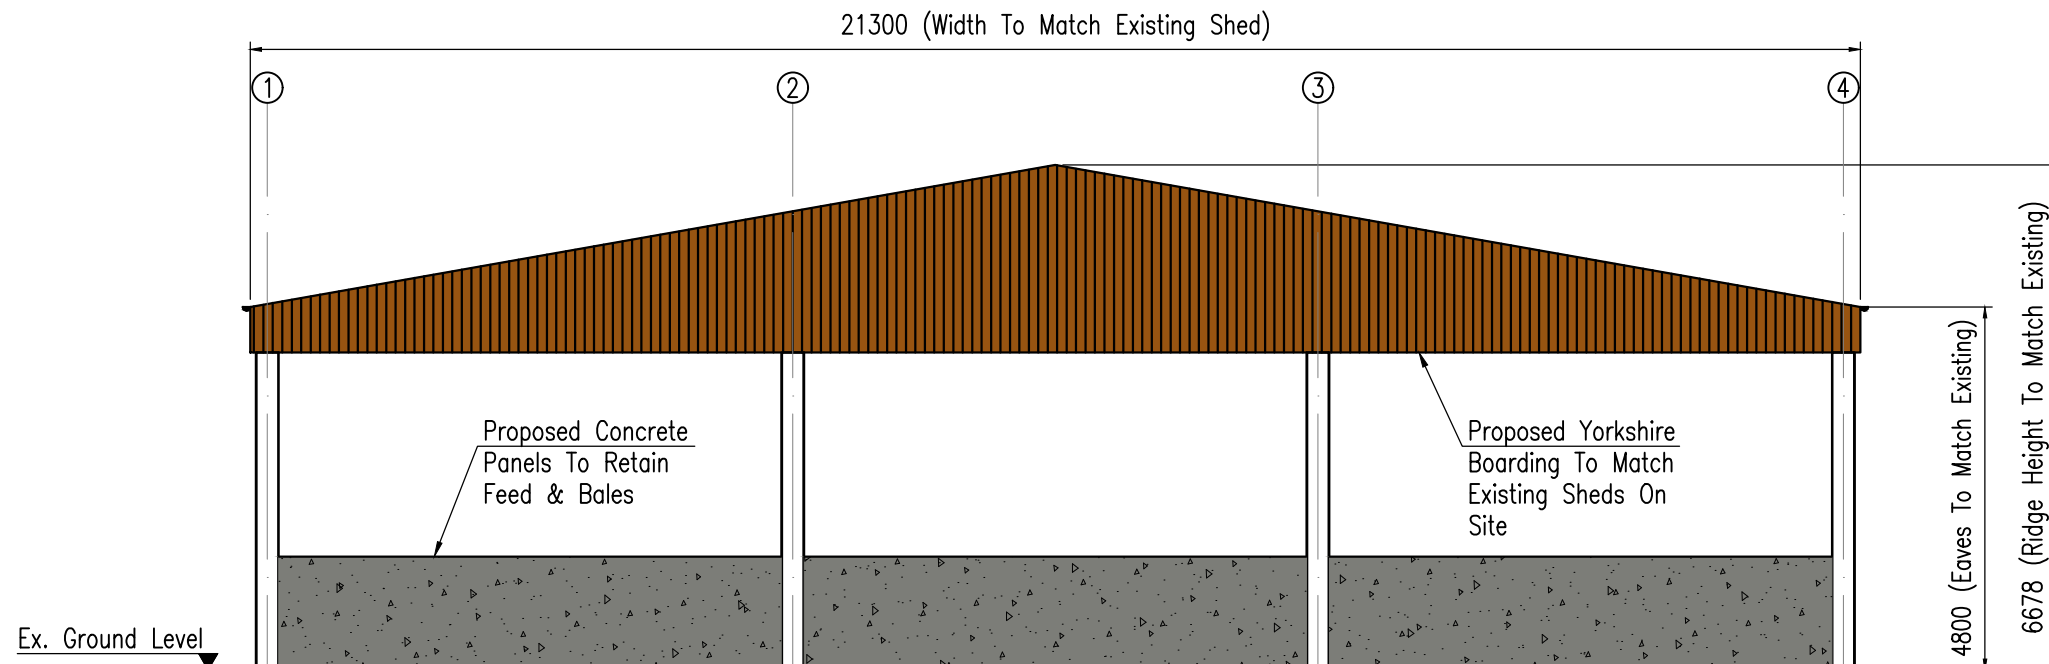


Proposed Gable Elevation
Scale: 1:100

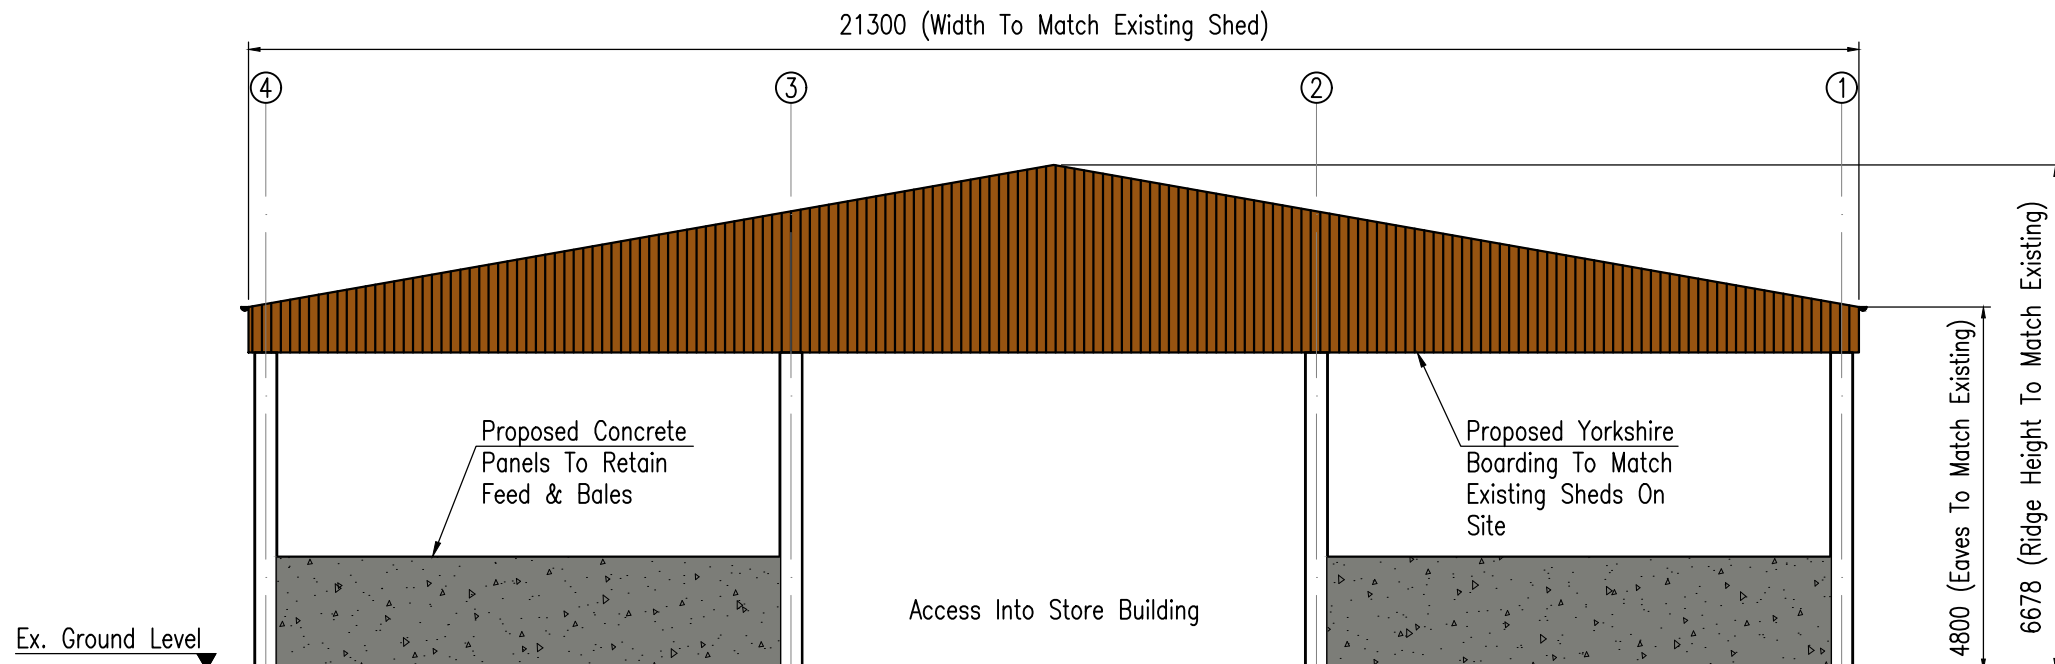

Proposed Gable Elevation
Scale: 1:100

SCALE BAR 1:100

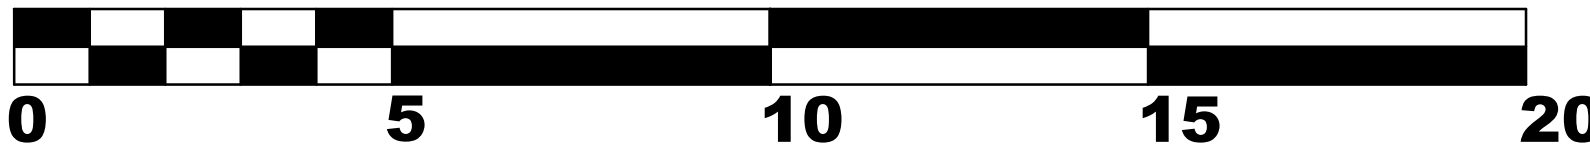

Rev	Date	Remarks	
Submit	FOR PLANNING		
Project Proposed Agricultural			
Store Buildings, Moulton Lodge,			
Wyberton West Rd., PE21 7LE			
For Mr P Cash			
Title	Proposed Store Building One		
Proposed Arrangement			
& Elevations			
Date	Mar. '21	Scale	1:100 @A1
Drawn	JL	Checked	AC
Design	-	File Name	CASH-03
DRG No. CASH-03			Rev -