




Proposed Arrangement  
Scale 1:100

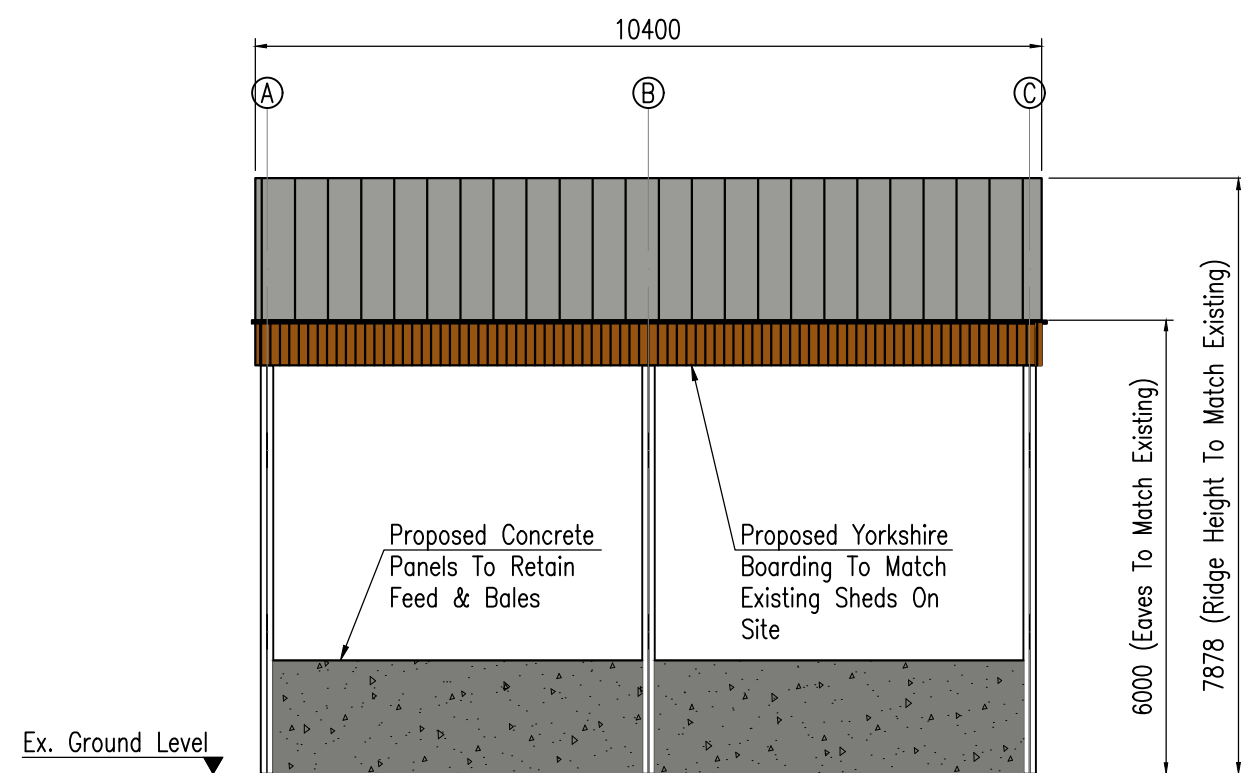


Proposed Side Elevation  
Scale 1:100

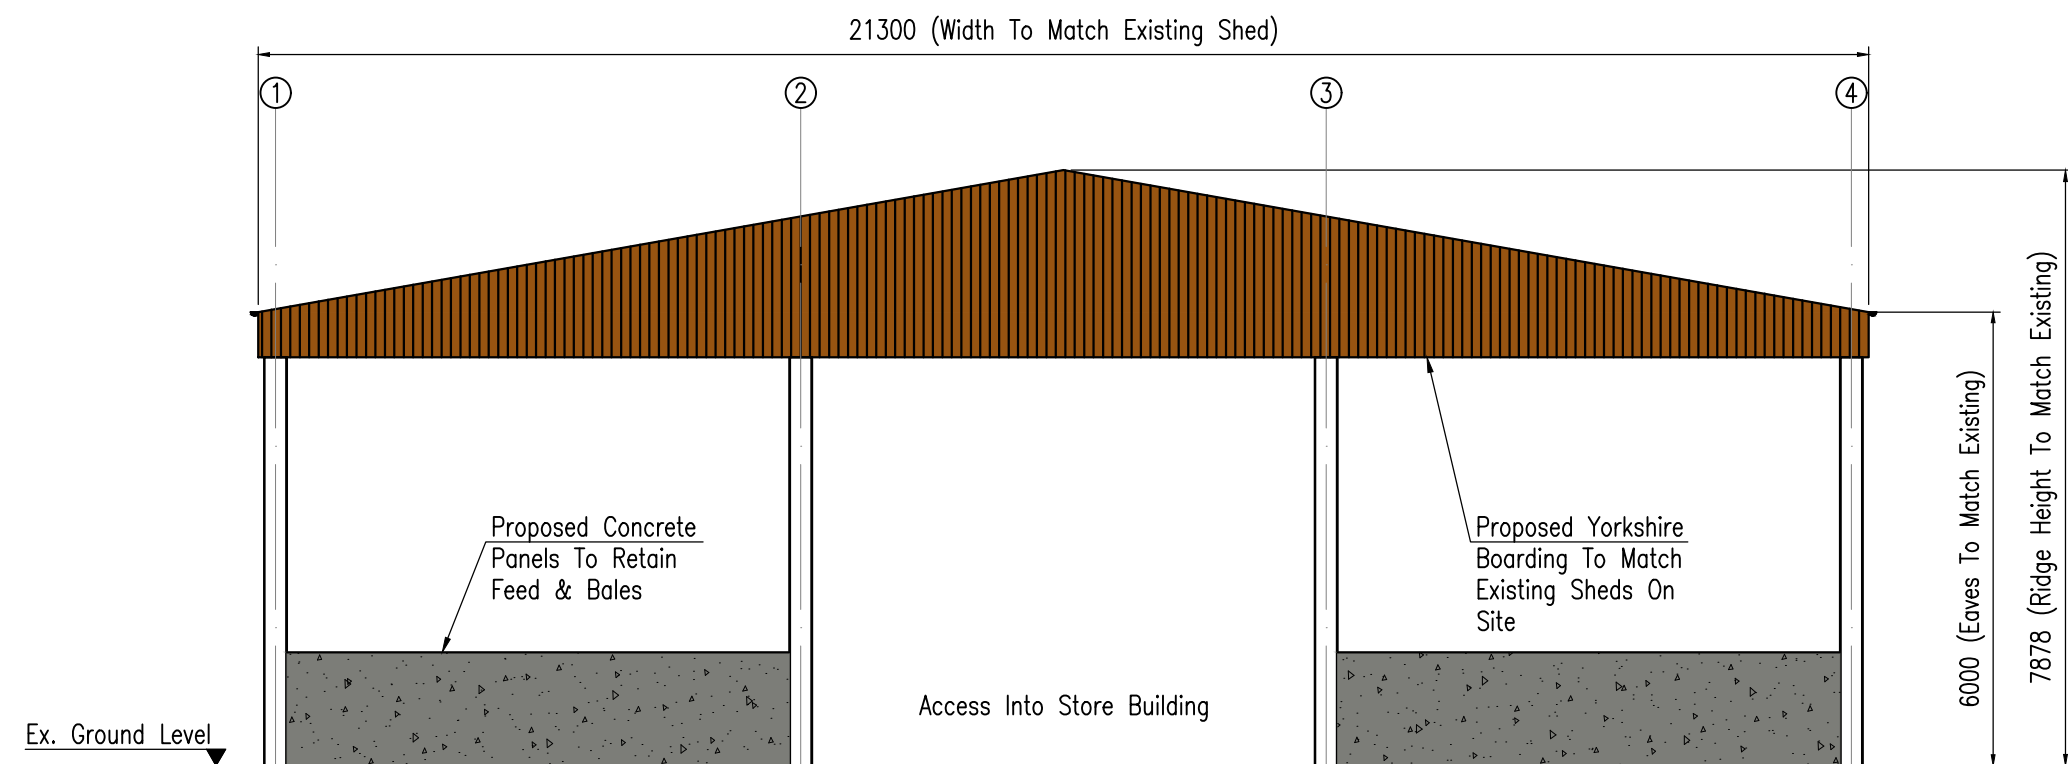

Proposed Cable Elevation  
Scale 1:100

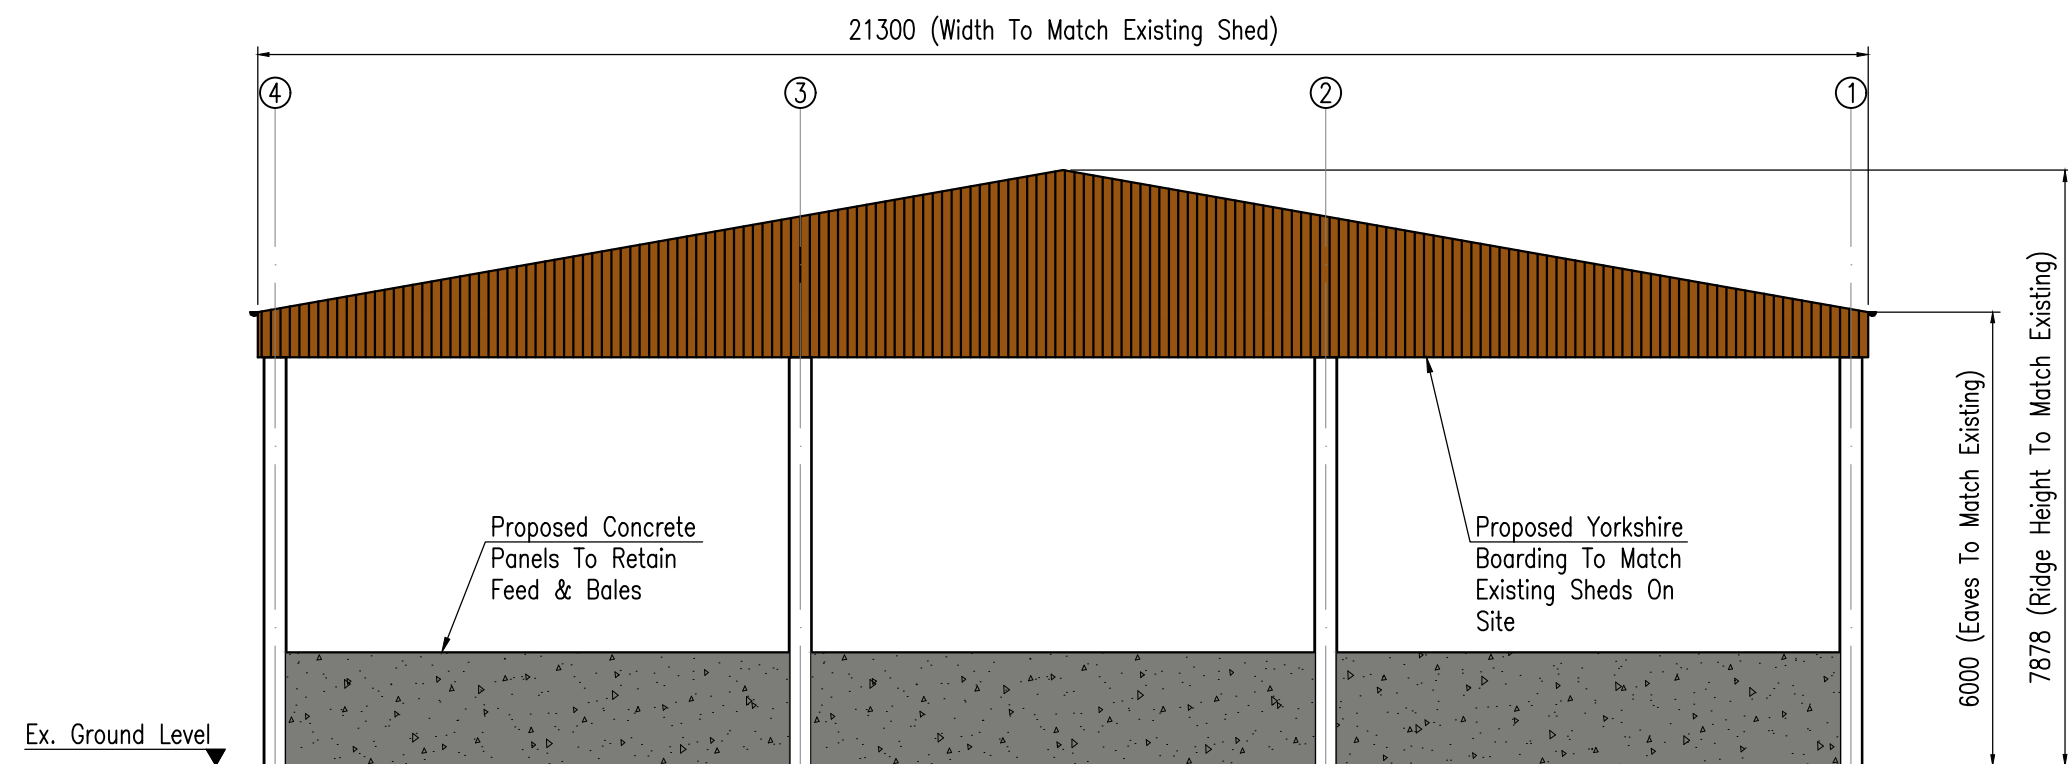

Proposed Cable Elevation  
Scale 1:100

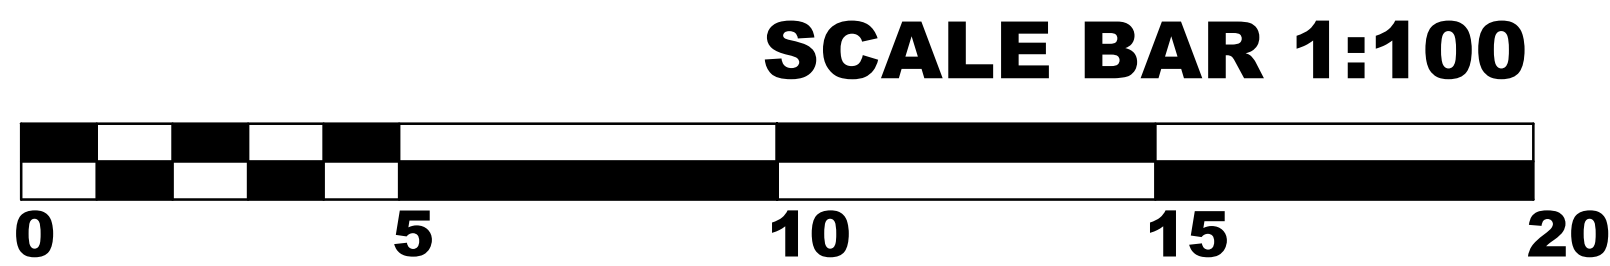

Rev	Date	Remarks
Status	FOR PLANNING	
Project		
Proposed Agricultural Store Buildings, Moulton Lodge, Wyberton West Rd., PE21 7LE For Mr P Cash		
Title		
Proposed Store Building Two		
Proposed Arrangement & Elevations		
Date	Mar '21	Scale
1:100	@A1	
Drawn	JL	Checked
AC		
Design	-	File Name
CASH-04		
DRG No. CASH-04		Rev
		-