



PROPOSED SIDE ELEVATION




PROPOSED FRONT ELEVATION

- EXTERNAL FINISHES :
- EXTERNAL WALLS : - Brick Slip Plinth - Colour To Be Confirmed
 Brick Slip Panels As Indicated - Colour To Be Confirmed
 Through Colour Render - Colour : Red - Pantone 209C
 Through Colour Render - Colour : Brilliant White - RAL 9010
- WINDOWS : - Aluminium Shop Front - Colour : Anthracite Grey - RAL 7016
- ROOF : - Composite Cladding - Colour : Jet Black - RAL 9005.



PROPOSED REAR ELEVATION

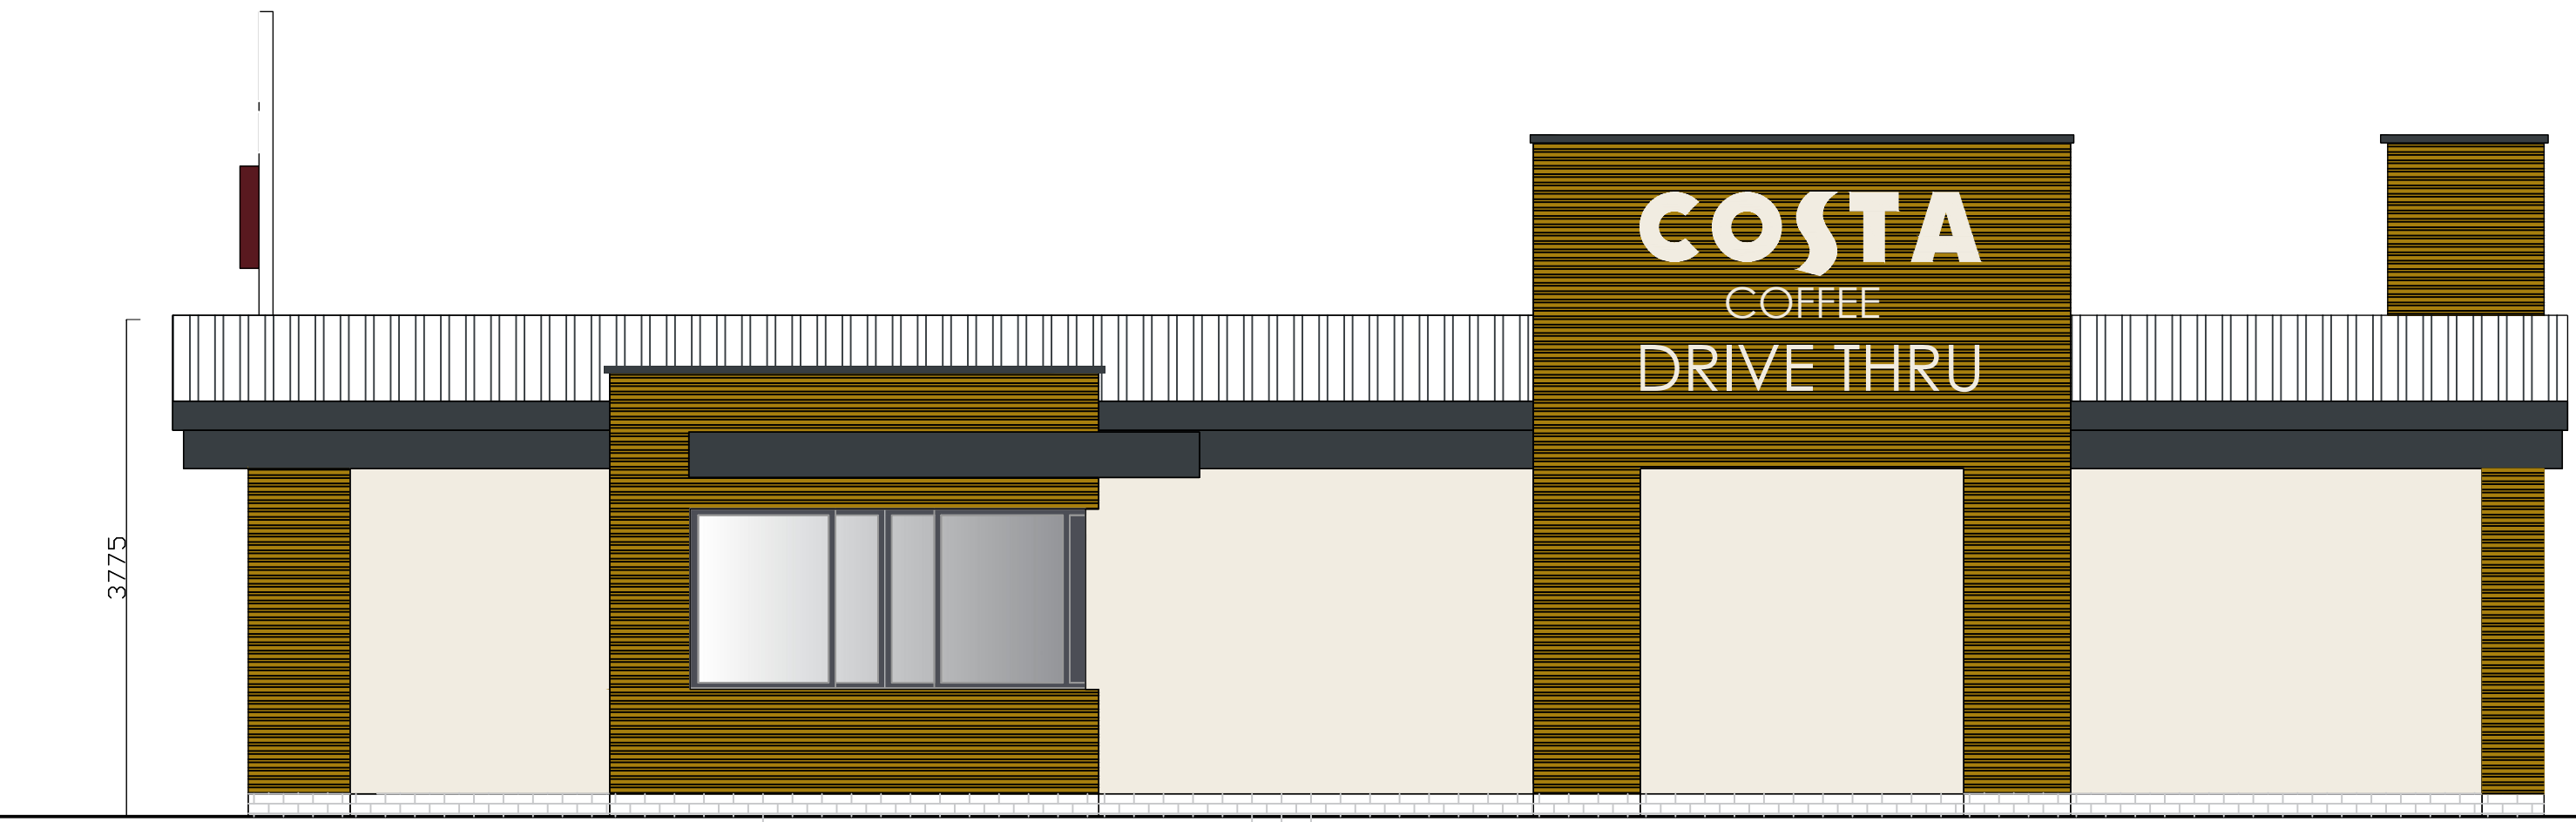

PROPOSED SIDE ELEVATION

1	12/02/24	External Finishes Location - Metal Cladding Panels Arranged To Render	REV	REV
2	12/02/24	External Finishes Location	REV	REV
3	22/02/24	First Issue	REV	REV
REV	DATE	DESCRIPTION	CHD	BY
COSTA Boston Drive Thru			Proposed Elevations	
Author	BL	Checked	BL	
Drawn	1:50 @ A1	Date	22/02/2024	
Project	266	Sheet	10	
Location	101	Location	C	

MODULAR 500
DESIGN | MANUFACTURE
DEPLOYMENT | MAINTAIN
Chelwood House, Tibton, Mablethorpe SY14 7RH

THIS DRAWING IS COPYRIGHT OF MODULAR 500 LTD - WORK TO FIGURED DIMENSIONS ONLY