



GROUND FLOOR

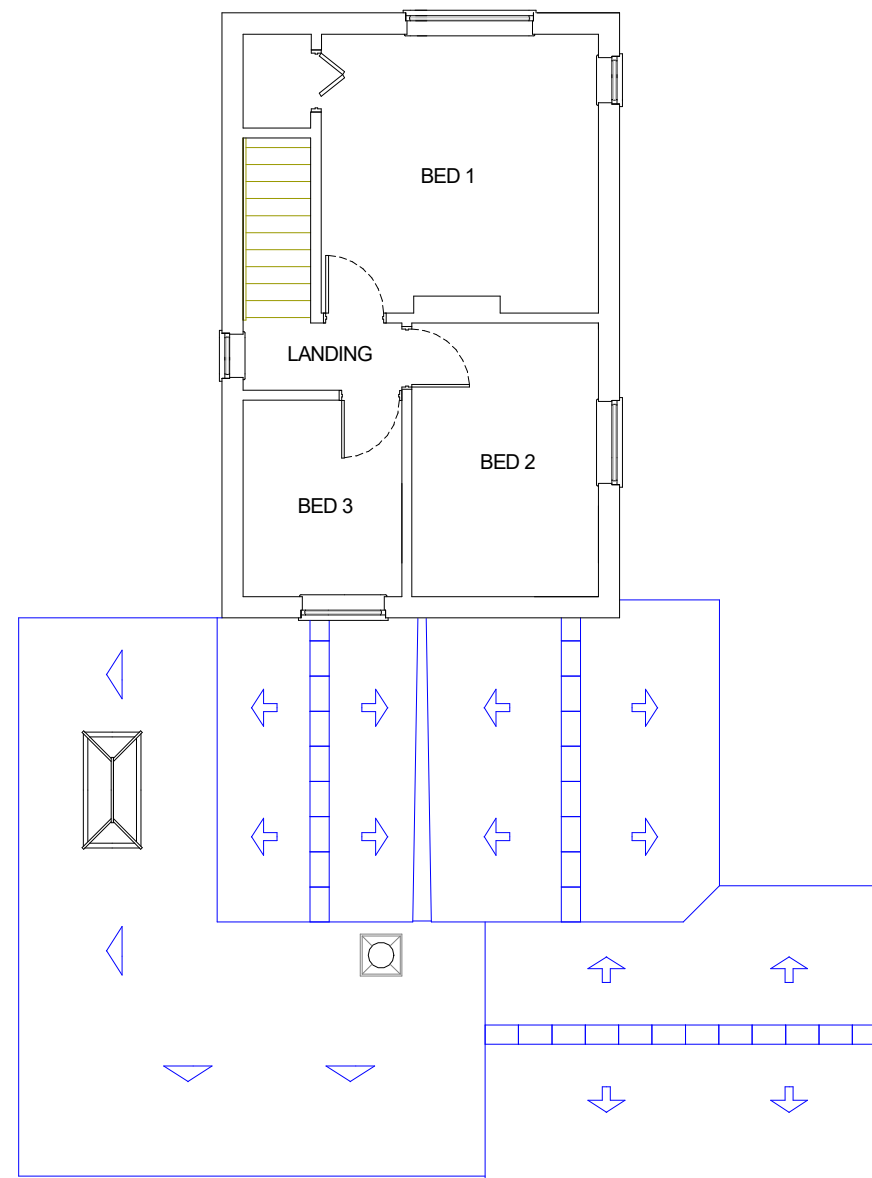

FIRST FLOOR

PROJECT Two Storey Side Extension	NOTES CDM 2015 Regulations - Refer to Pre-construction Information File  © The Drawer hereby agrees that the Client only may use and copy this drawing for their own purposes on the express understanding that the Client shall indemnify the Drawer against all claims including those of third parties arising from its or any copy's use.	PLANNING HOME & BUILDING PHaB Improvements Tel. 01526 860761	DETAIL Existing Floor Layouts	STATUS Planning
LOCATION Oaklands, Bull Drove, Wrangle, Boston PE22 9DW			DRAWN Martin Spencer	DATE January 2021 DWG No. Rev.
CLIENT Mark Driver & Helen Leyland			SHEET SIZE A4 SCALE 1 : 100 @ A4 or as otherwise shown DIMS mm DW2102/P/01	