


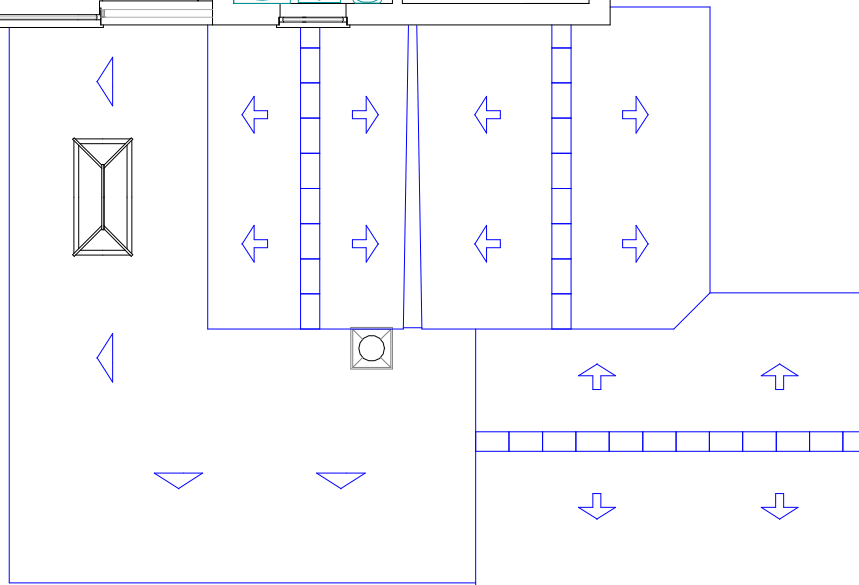

FIRST FLOOR



PROJECT Two Storey Side Extension	NOTES CDM 2015 Regulations - Refer to Pre-construction Information File 			PLANNING HOME & BUILDING  improvements Tel. 01526 860761		DETAIL Proposed First Floor Layout	STATUS Planning
LOCATION Oaklands, Bull Drove, Wrangle, Boston PE22 9DW	© The Drawer hereby agrees that the Client only may use and copy this drawing for their own purposes on the express understanding that the Client shall indemnify the Drawer against all claims including those of third parties arising from its or any copy's use.			DRAWN Martin Spencer	DATE January 2021	DWG No.	Rev.
CLIENT Mark Driver & Helen Leyland				SHEET SIZE A4 SCALE 1 : 100 @ A4 or as otherwise shown		DIMS mm	DW2102/P/05