
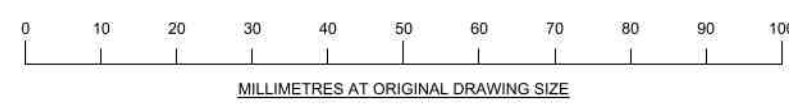
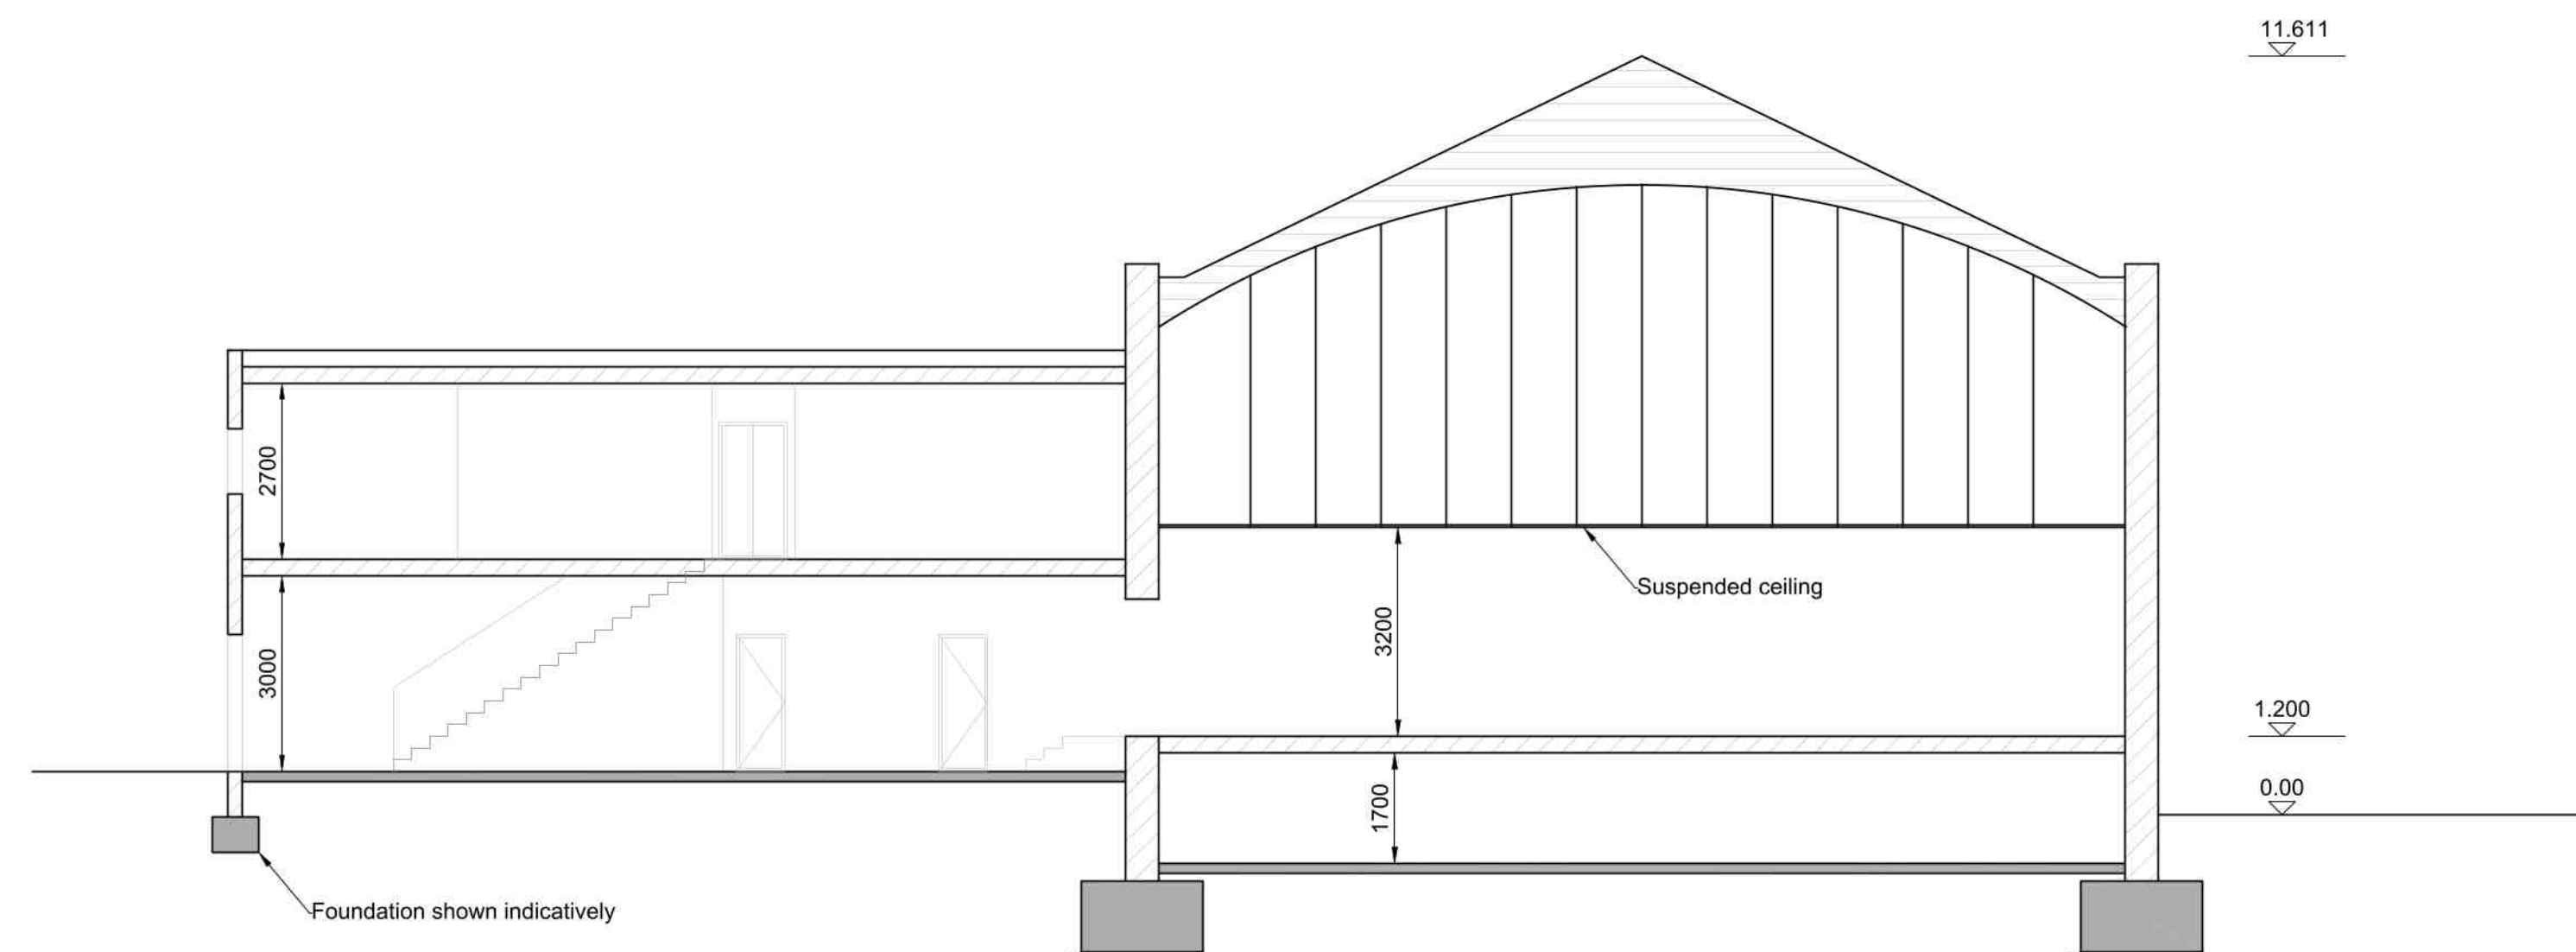
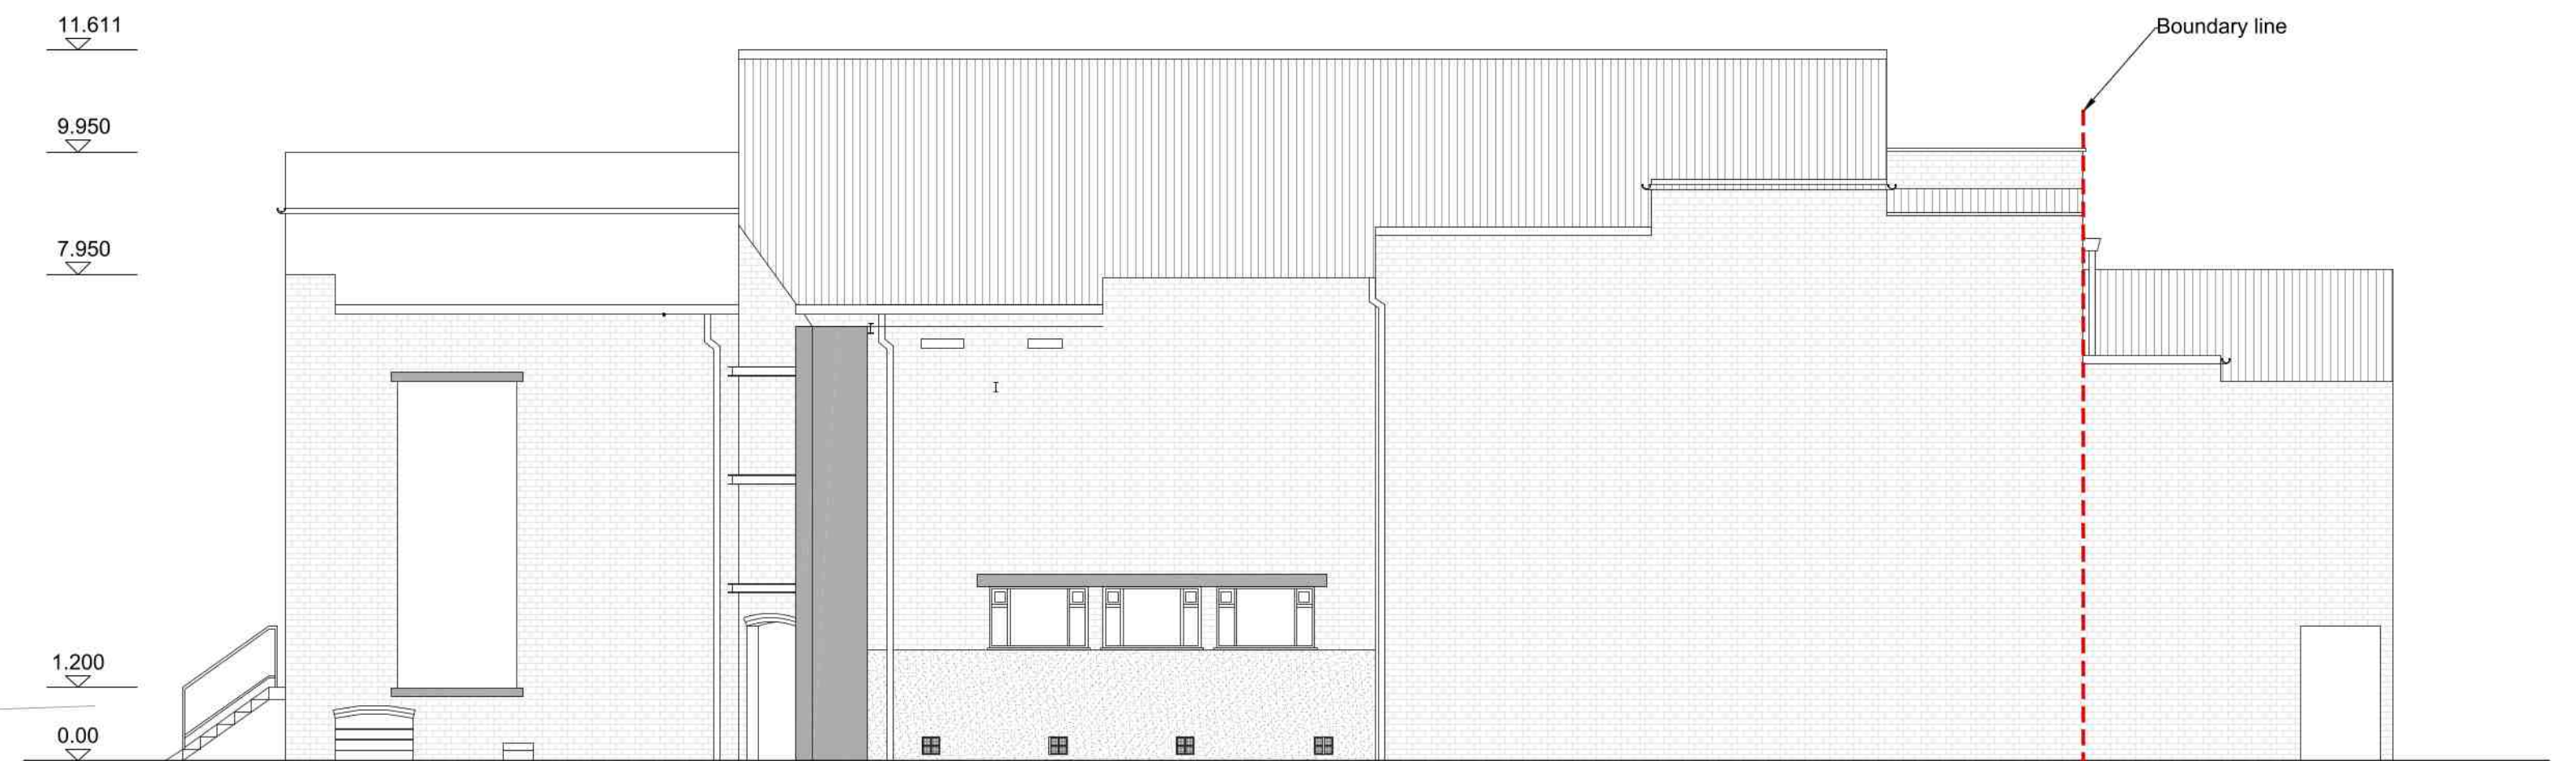
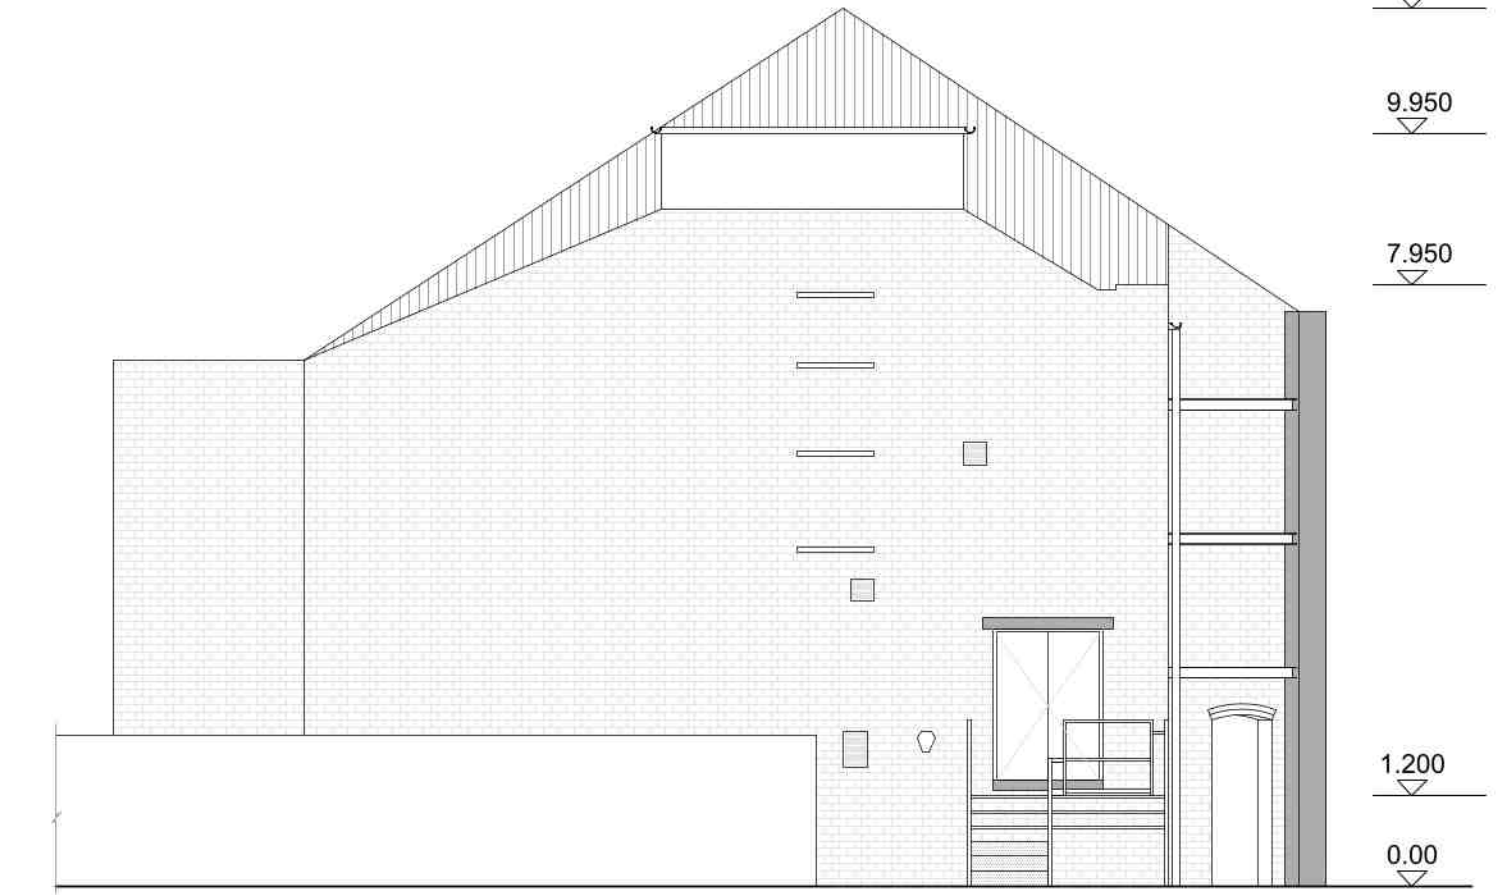
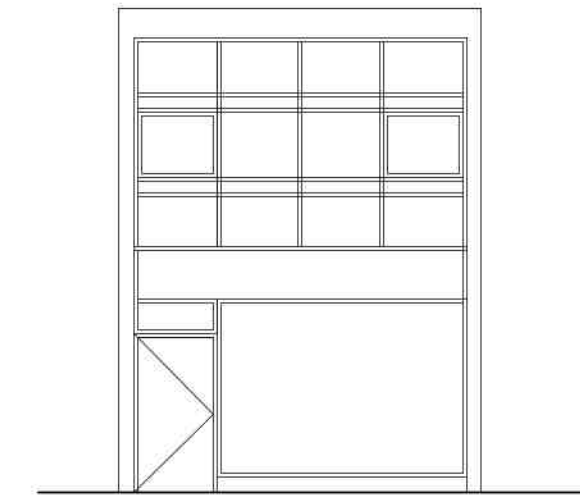
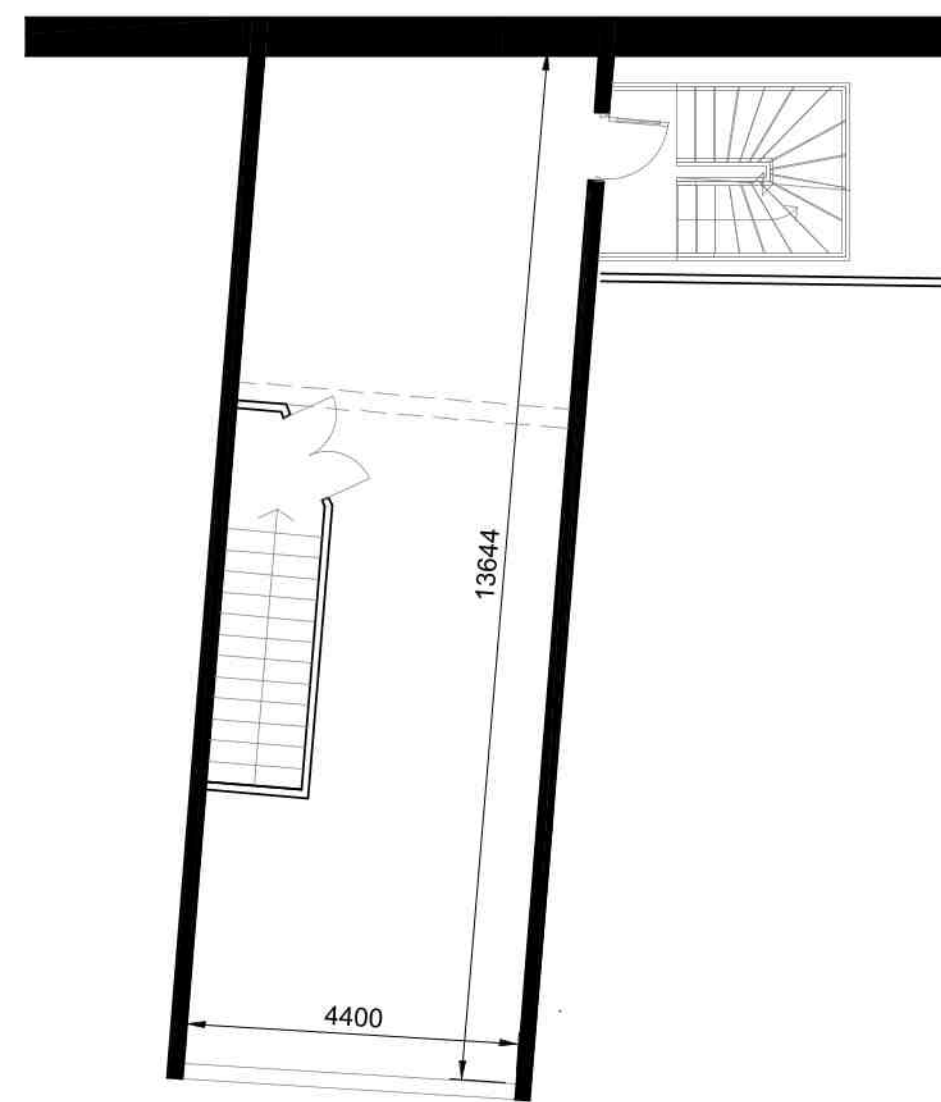


DO NOT SCALE - IF IN DOUBT ASK

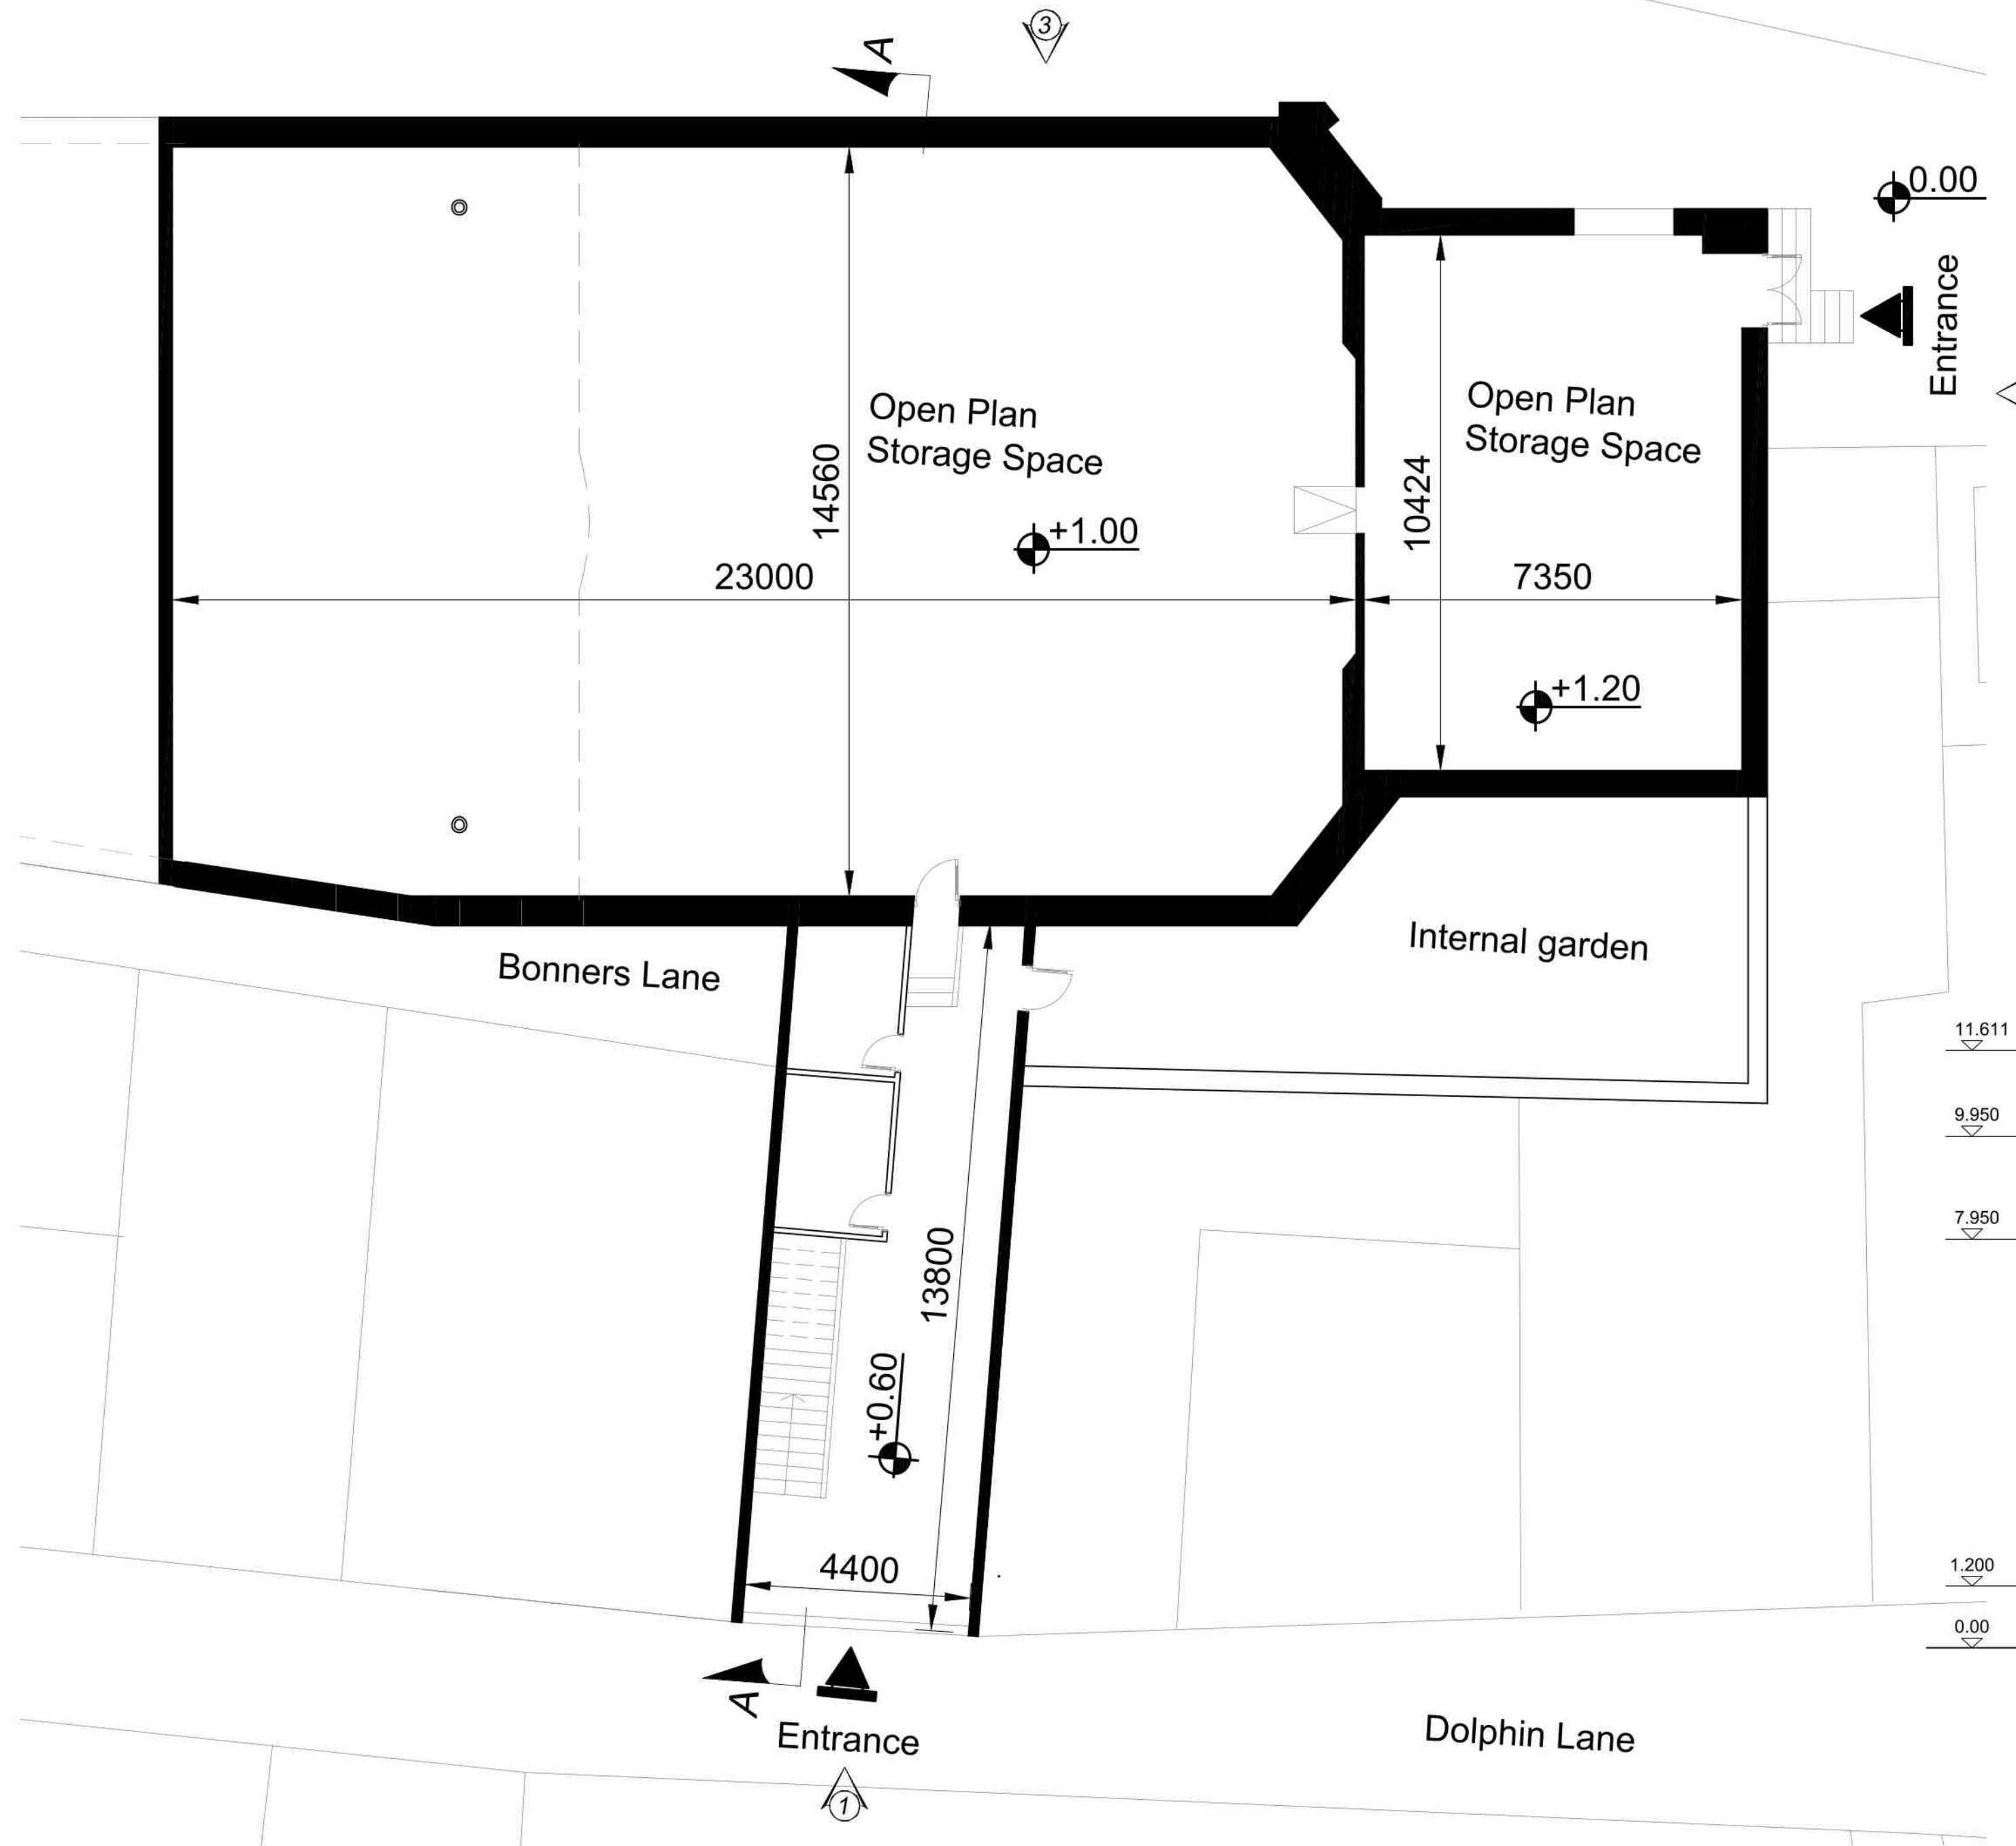

REVISION	DATE	MODIFICATIONS
Project:		
14 DOLPHIN LANE, BOSTON, PE21 6EU		
Client :		
Mr. Rami Yousef Dawoud		
EXISTING PLANS,ELEVATIONS & SECTIONS		
Scale	AS SHOWN	Drawing No R-301
Date 06.10.20	Drawn By: KM	Edition -