


DESIGNED & DRAWN BY KEITH BAKER DESIGN AND MANAGEMENT
TEL. 01205 750775. ALL DRAWINGS ARE SUPPLIED SUBJECT TO
KBDM'S STANDARD CONDITIONS, WHICH, ARE AVAILABLE ON REQUEST.

© COPYRIGHT KEITH BAKER 03/13

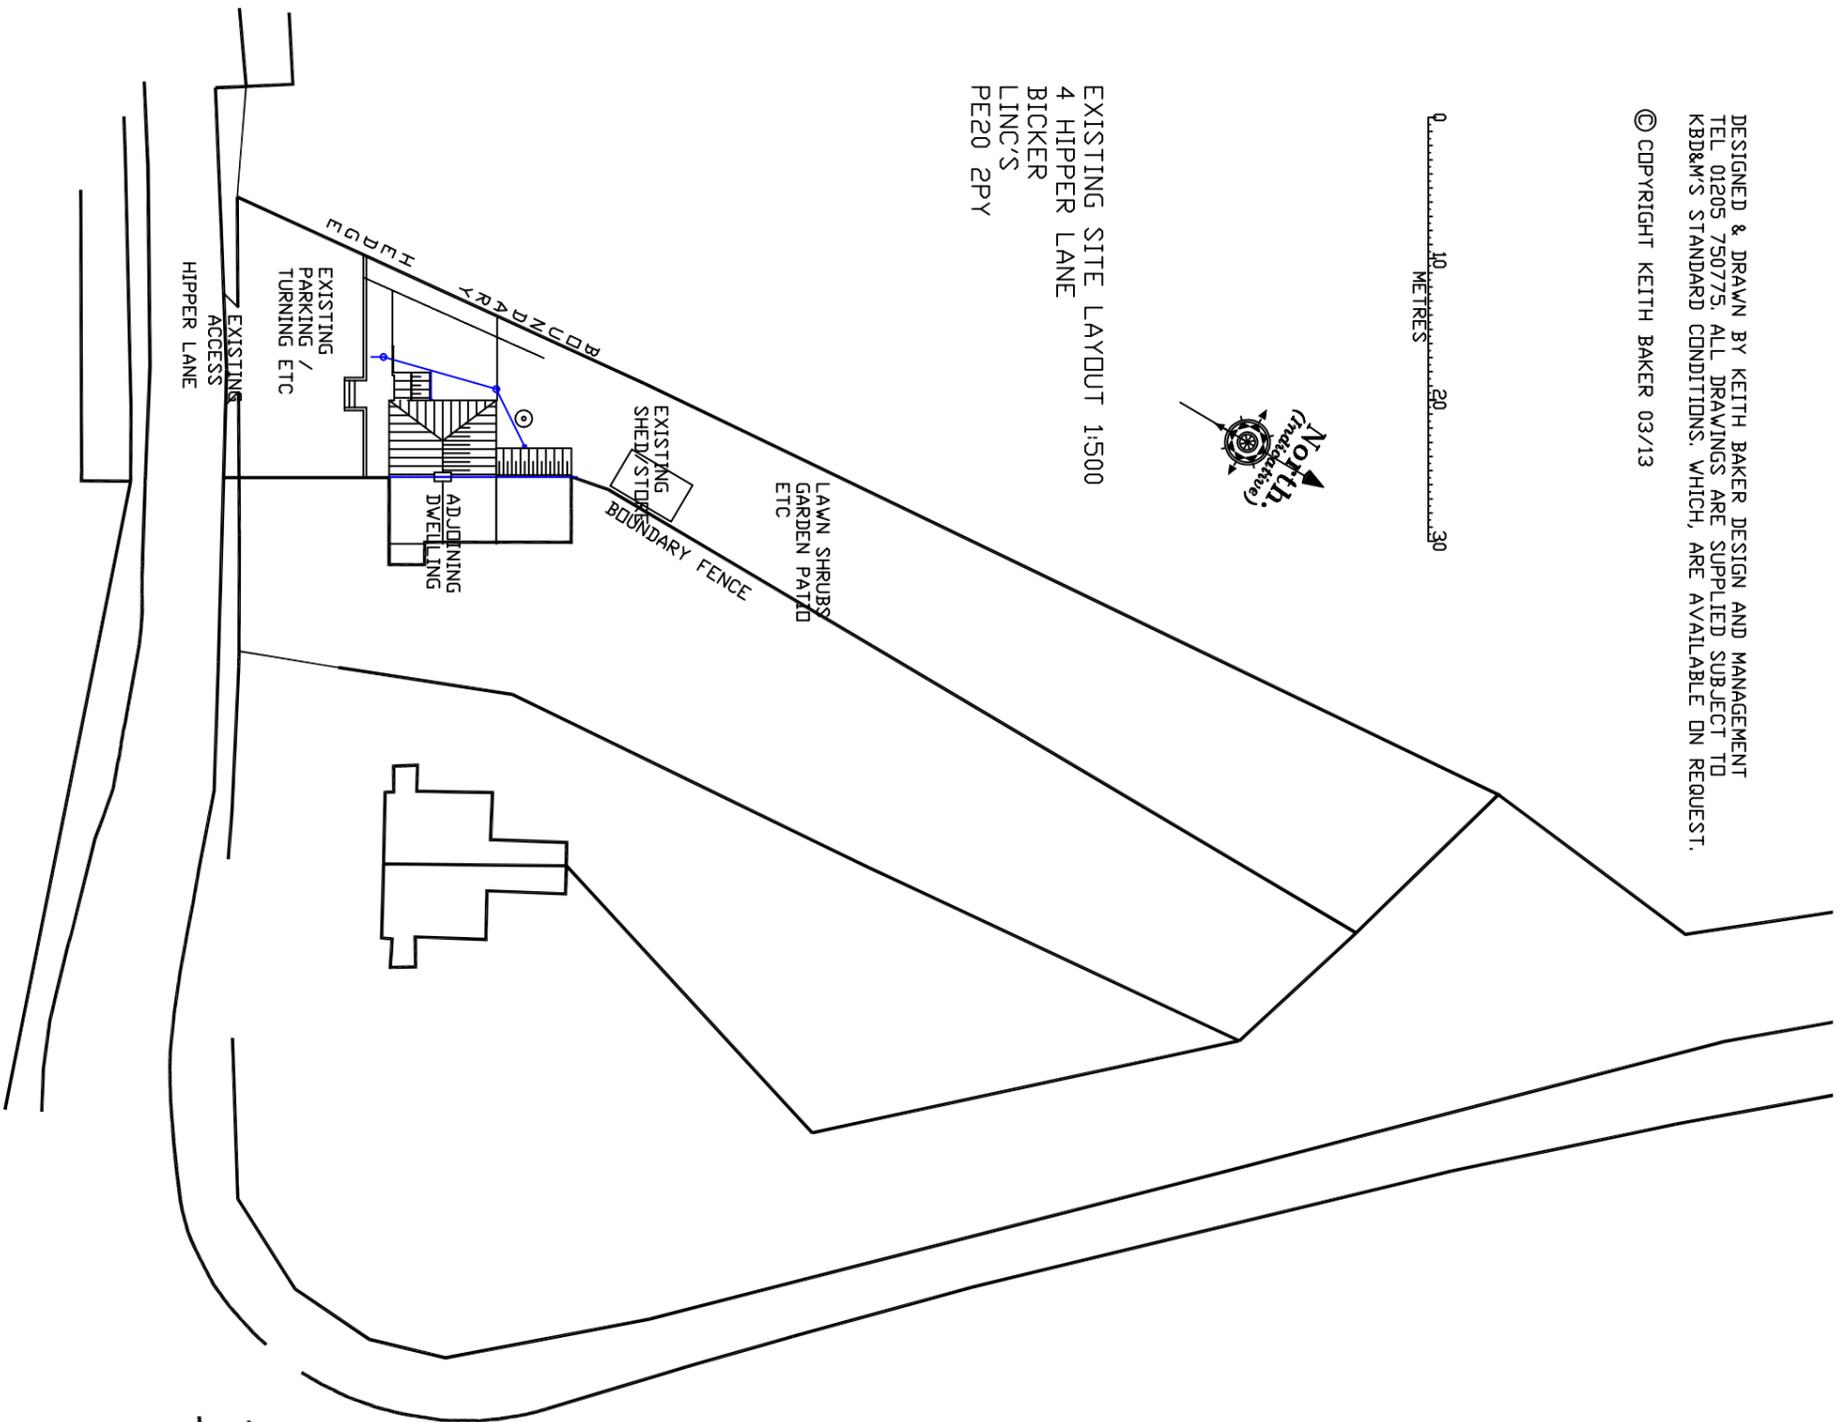

EXISTING SITE LAYOUT 1:500
4 HIPPER LANE
BICKER
LINC'S
PE20 2PY



DESIGNED & DRAWN BY KEITH BAKER DESIGN AND MANAGEMENT
TEL 01205 750775. ALL DRAWINGS ARE SUPPLIED SUBJECT TO
KBDM'S STANDARD CONDITIONS, WHICH, ARE AVAILABLE ON REQUEST.

© COPYRIGHT KEITH BAKER 03/13



PROPOSED SITE LAYOUT 1:500
4 HIPPER LANE
BICKER
LINC'S
PE20 2PY



PROPOSED EXTENSION

