



NOTE - Do not scale this drawing. All proposed works, materials and components are to comply with latest building regulations and installed to manufacturers instructions. All dimensions are to be checked on site before works. This drawing is guideline only and not a finished engineers' / construction plan.

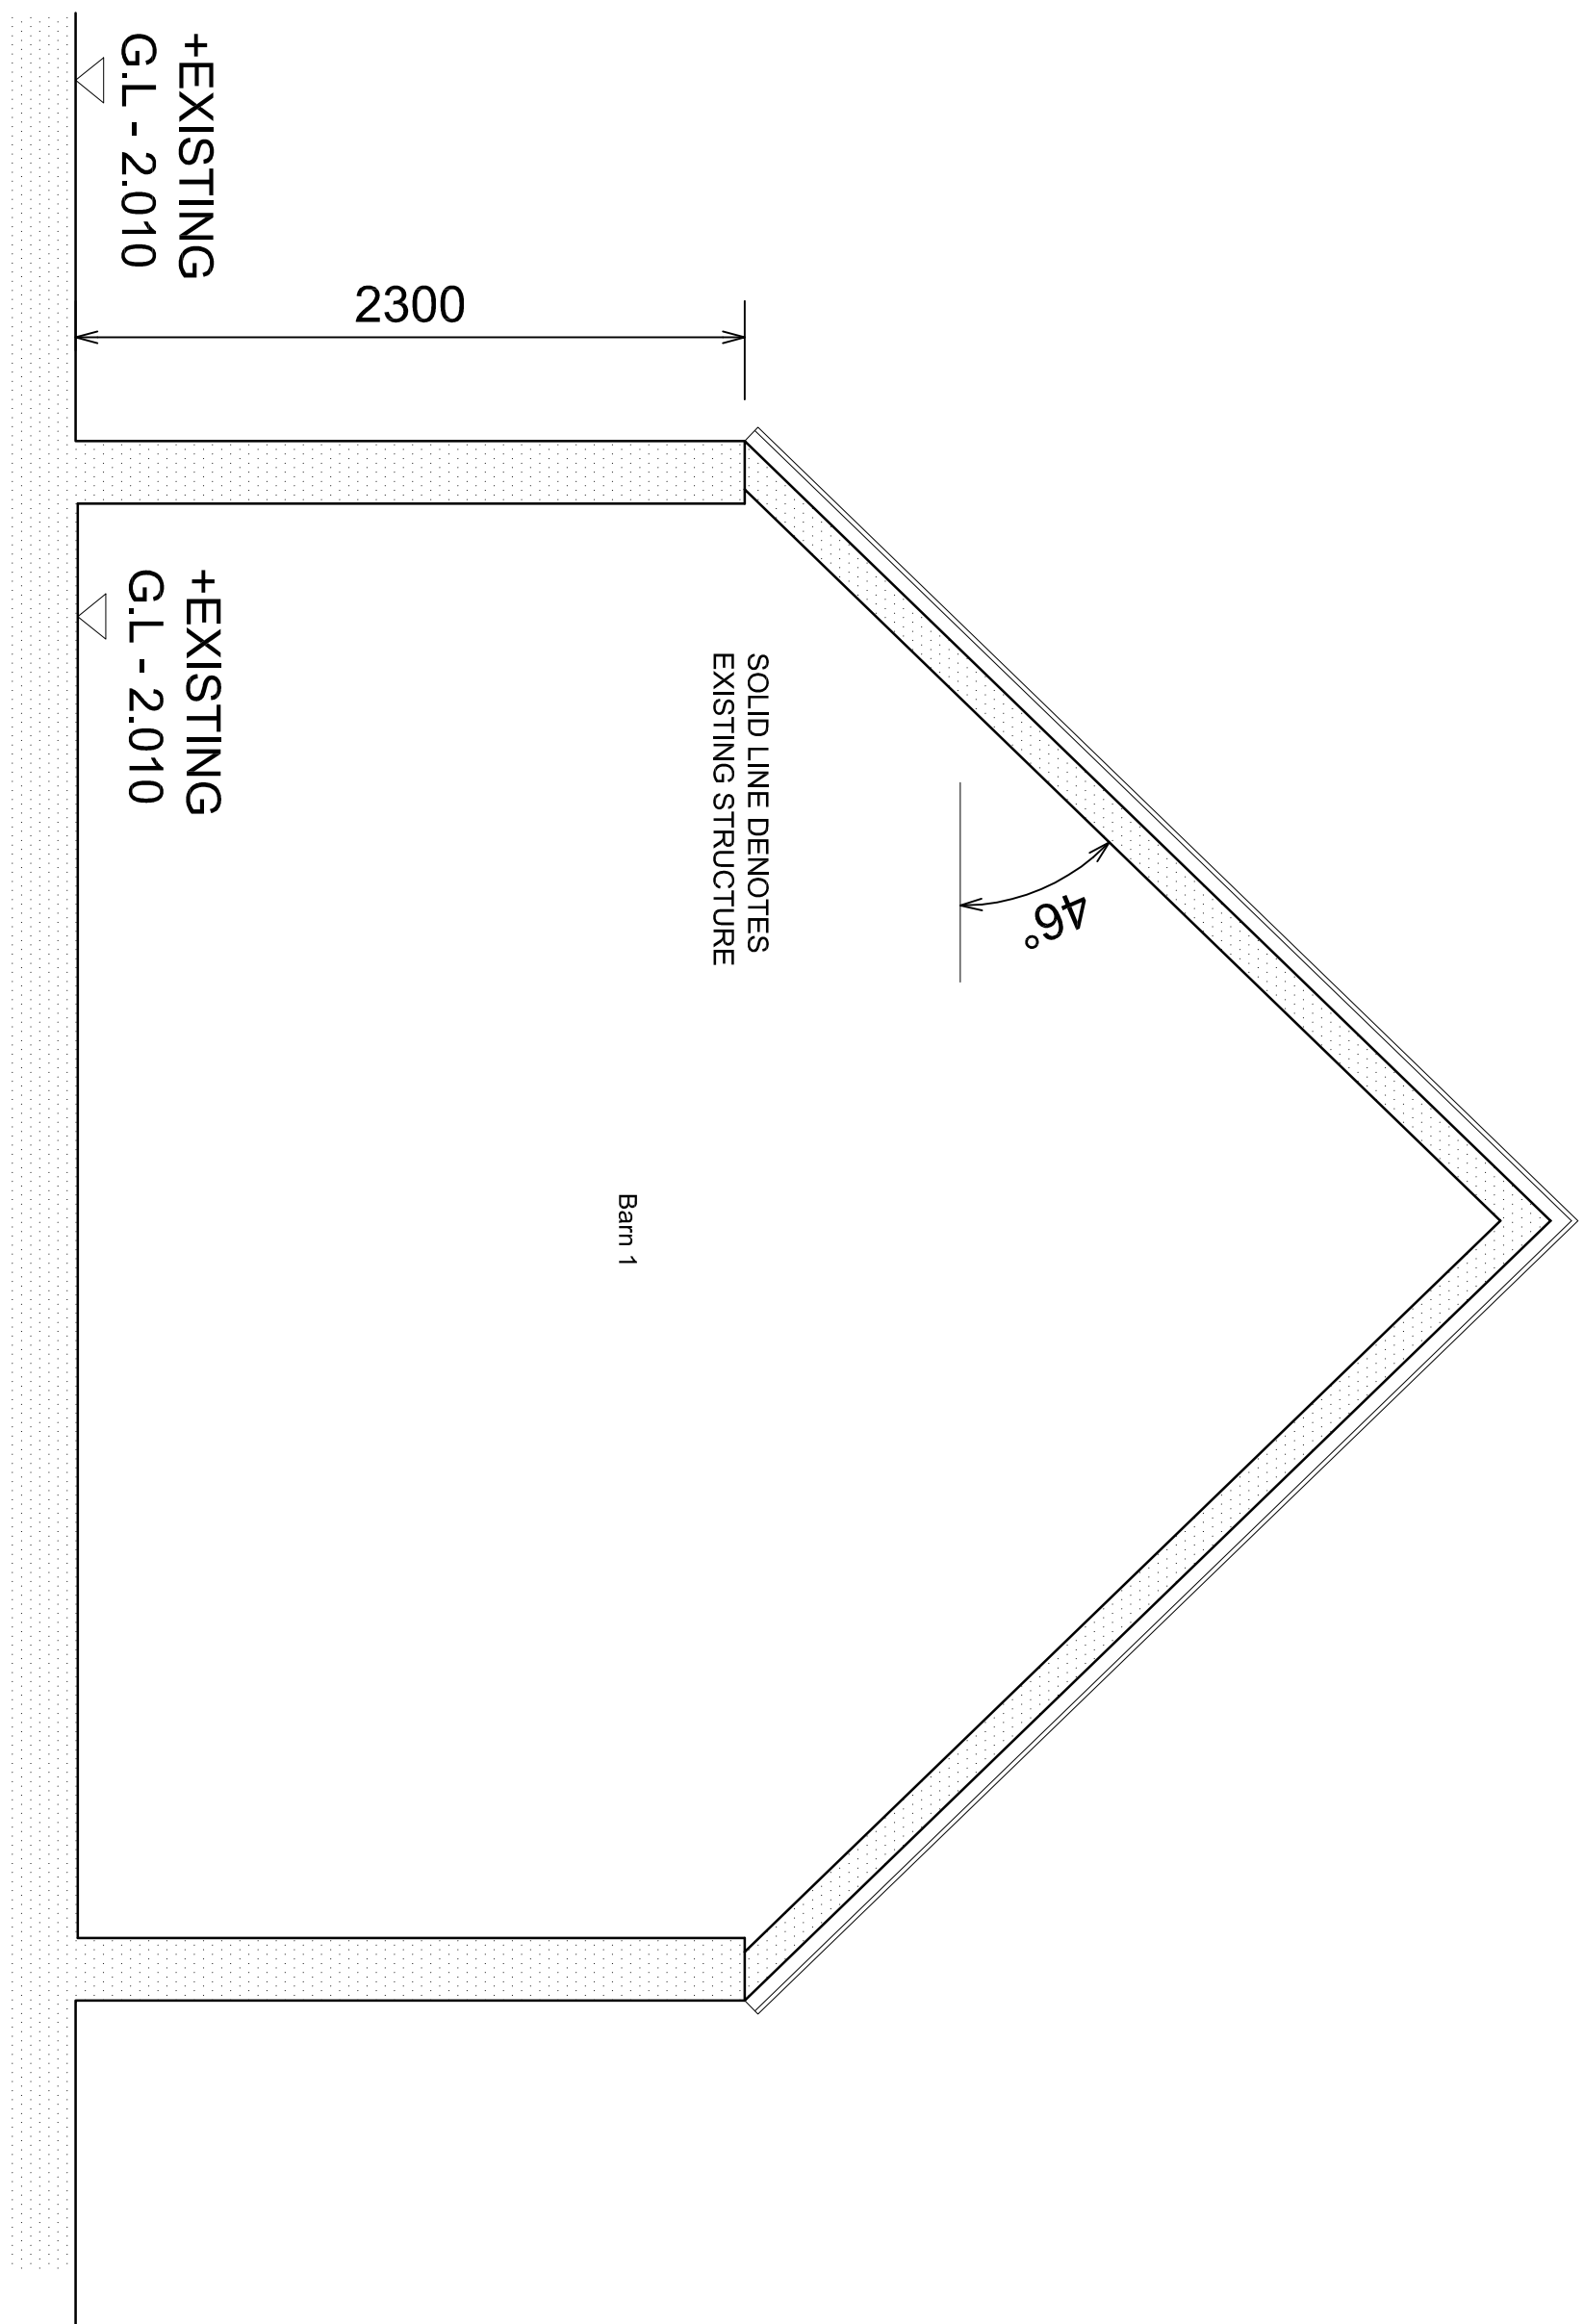


EXISTING TRUE SECTION A-A THROUGH BARN 2

SCALE 1:25

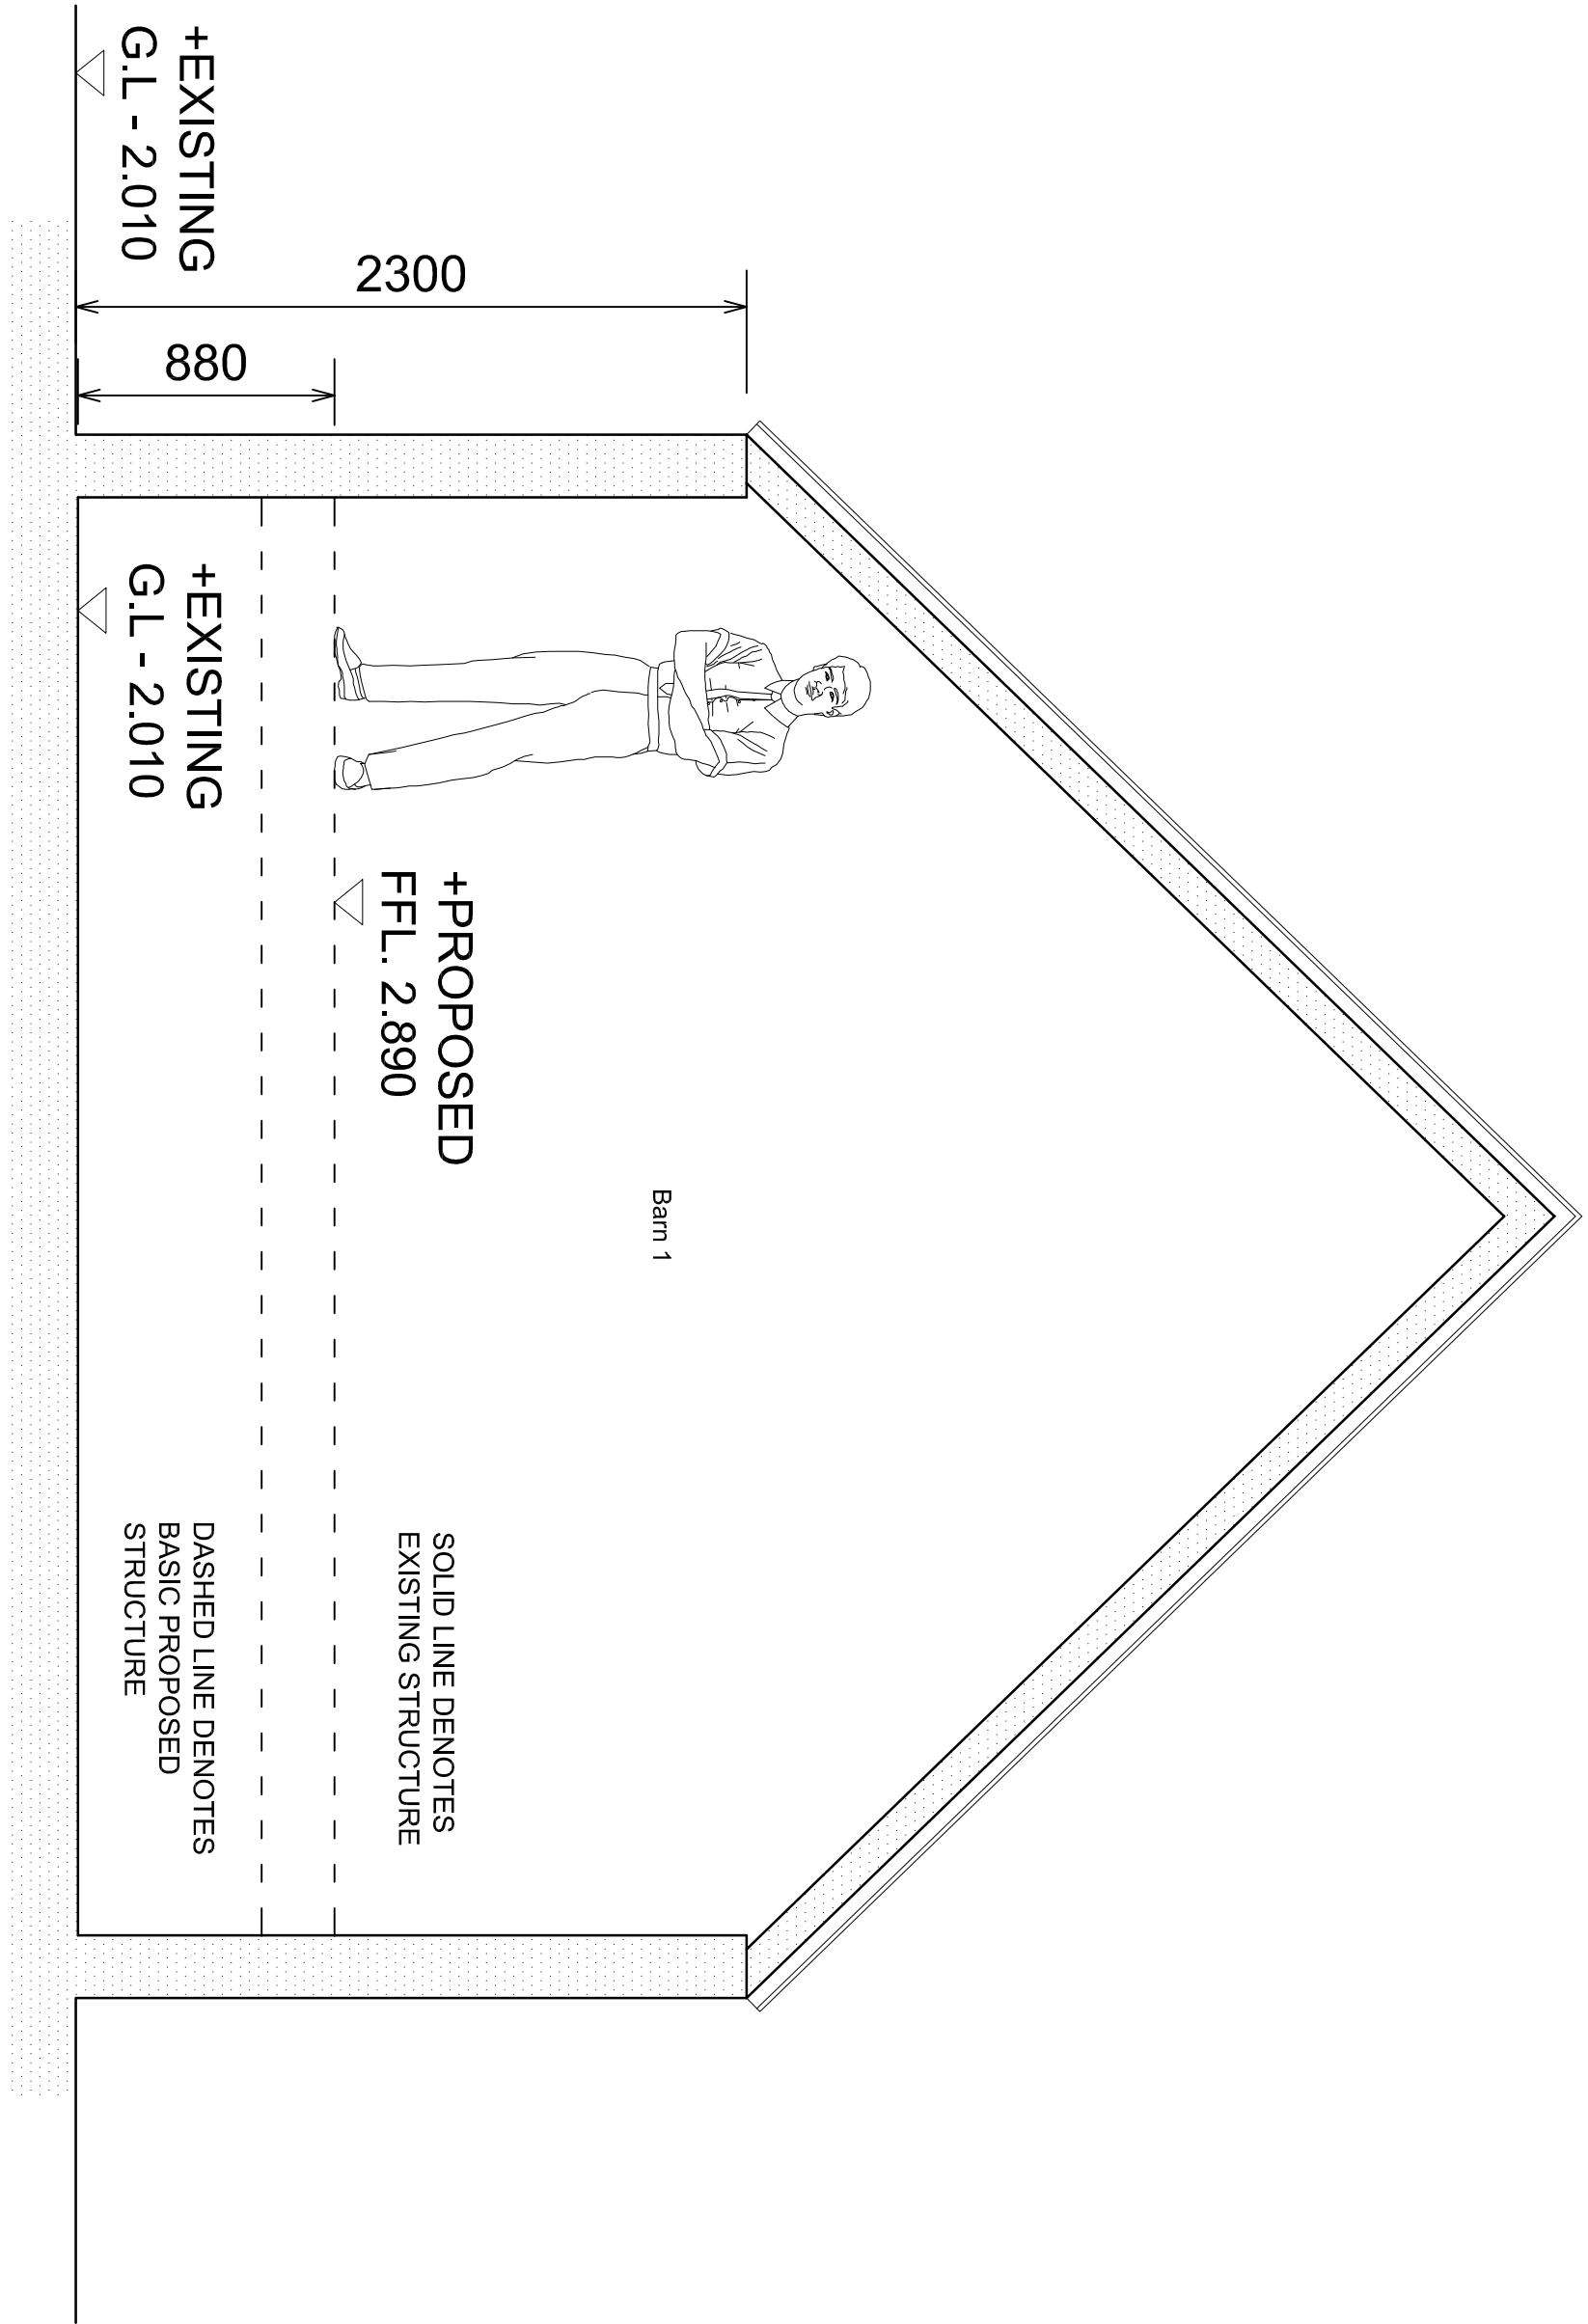


OVERLAY SECTION A-A THROUGH BARN 1 INDICATING EXISTING STRUCTURE AND BASIC PROPOSED STRUCTURE (IN DASHED) WORKING WITH THE PROPOSED FLOOR LEVELS AS CONDITIONED IN THE PLANNING APPROVAL

SCALE 1:25

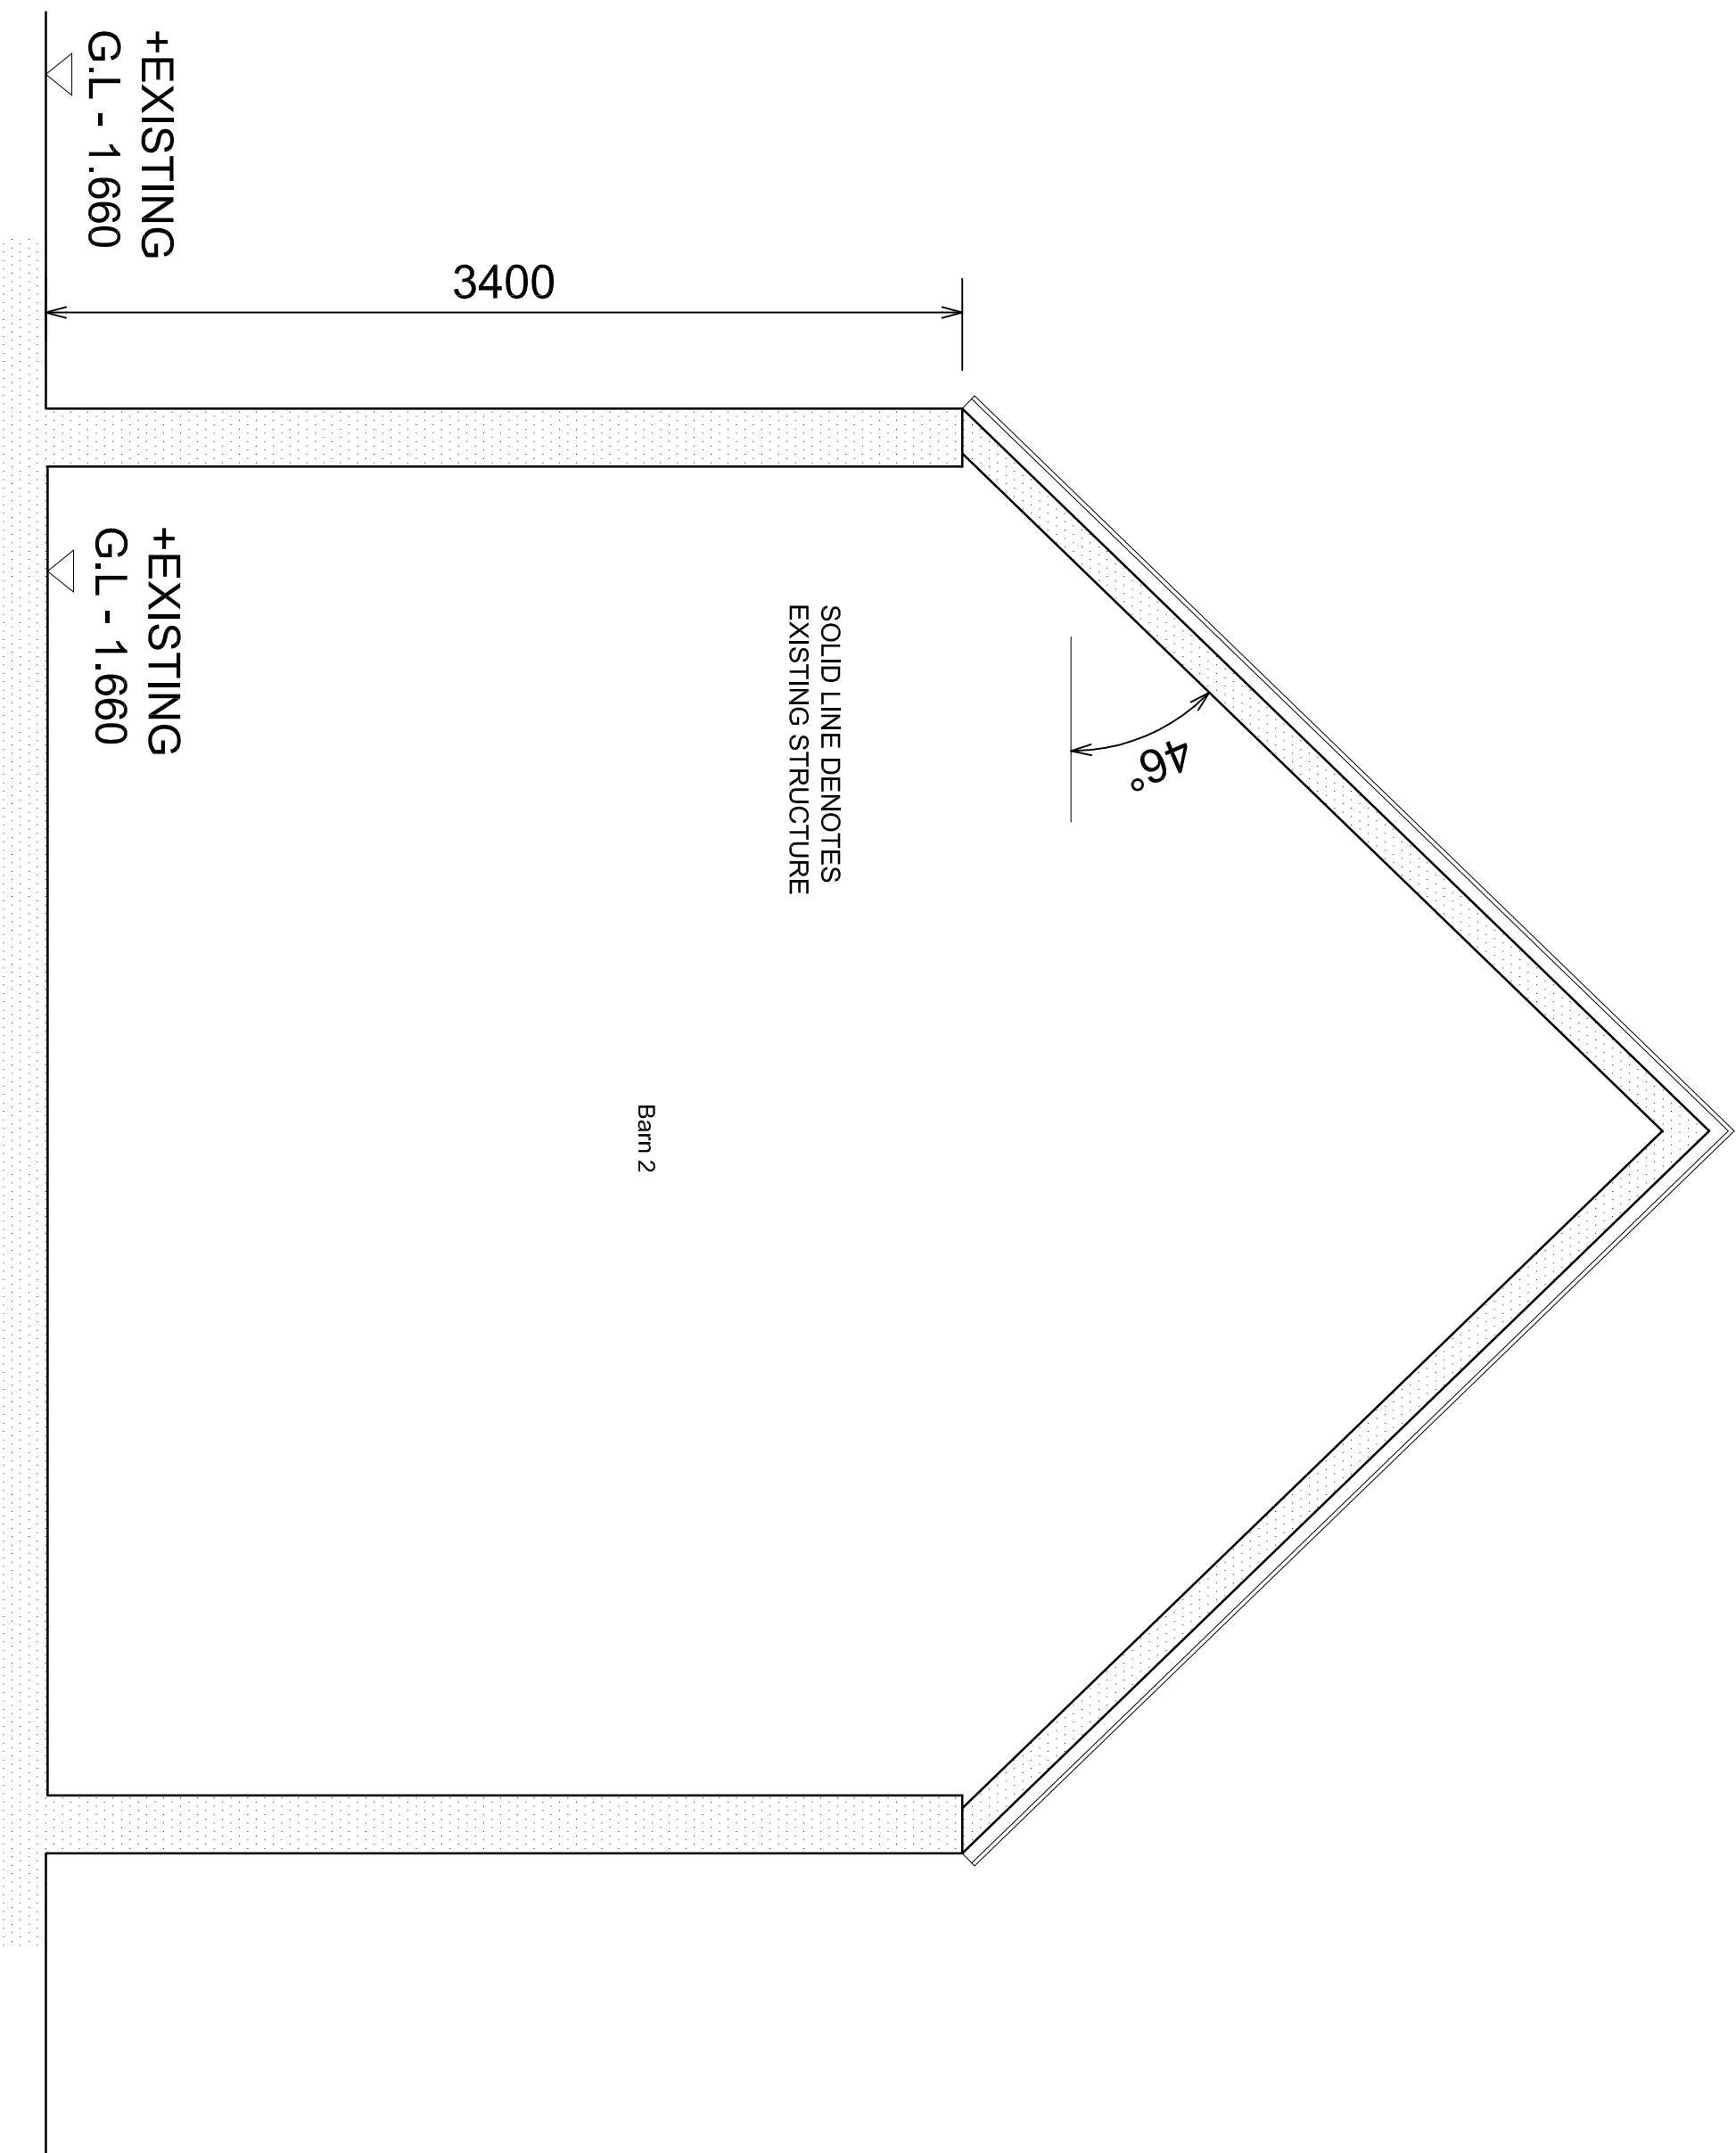

EXISTING TRUE SECTION B-B THROUGH BARN 2

SCALE 1:25

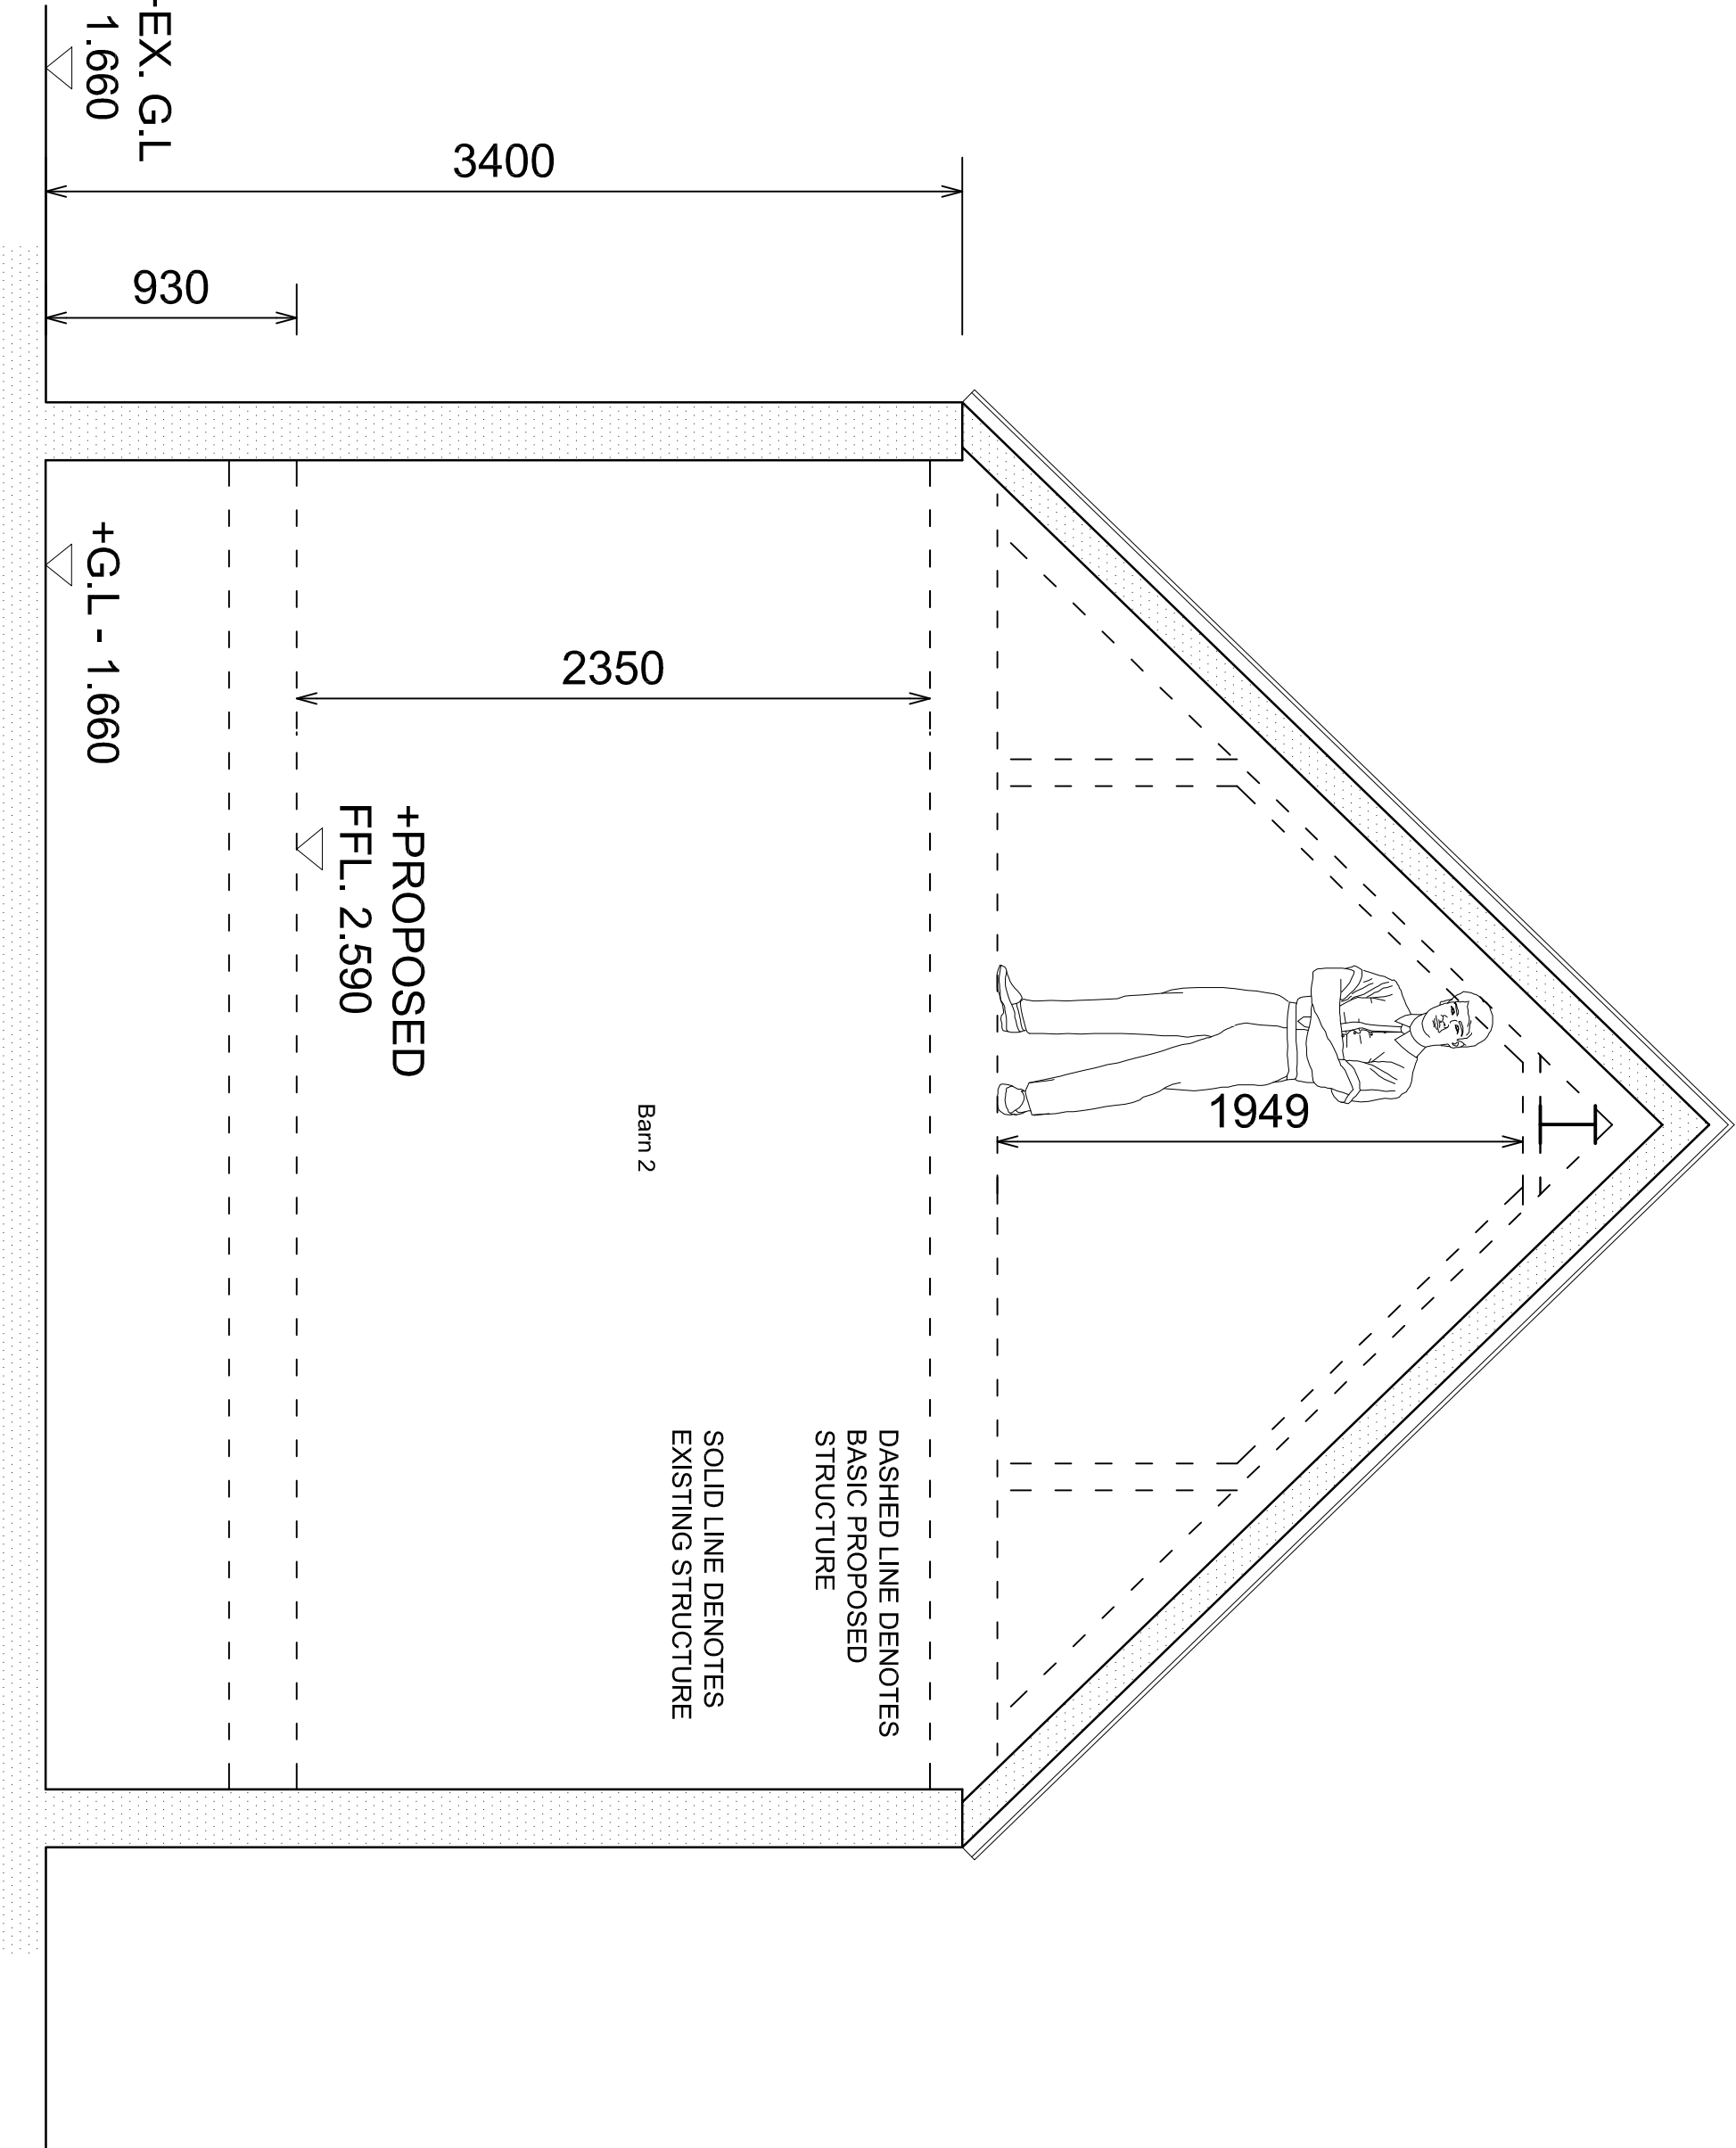

OVERLAY SECTION B-B THROUGH BARN 2 INDICATING EXISTING STRUCTURE AND BASIC PROPOSED STRUCTURE (IN DASHED) WORKING WITH THE PROPOSED FLOOR LEVELS AS CONDITIONED IN THE PLANNING APPROVAL

SCALE 1:25

**WAYNE ISZAIT**  
ARCHITECTURAL DRAUGHTING SERVICE  
Tel: 07792 566672 Email: [wayne@wayneiszait.co.uk](mailto:wayne@wayneiszait.co.uk)

CLIENT  
MR C. LOMAS

PROJECT  
PROPOSED BARN CONVERSIONS, HOLLAND HOUSE FARM, KIRTON DROVE, Lincs

DWG TITLE  
EXISTING AND OVERLAY SECTIONS

DATE  
DEC 19

SCALE  
AS STATED AT A1

DWG No.  
19-0208-10

DRAWN BY  
WI