



EXISTING PLAN OF DWELLING  
MILL FARM  
WRANGLE BANK  
WRANGLE  
FOR  
MR. G. MARSTON.


DATE - APRIL 2022.

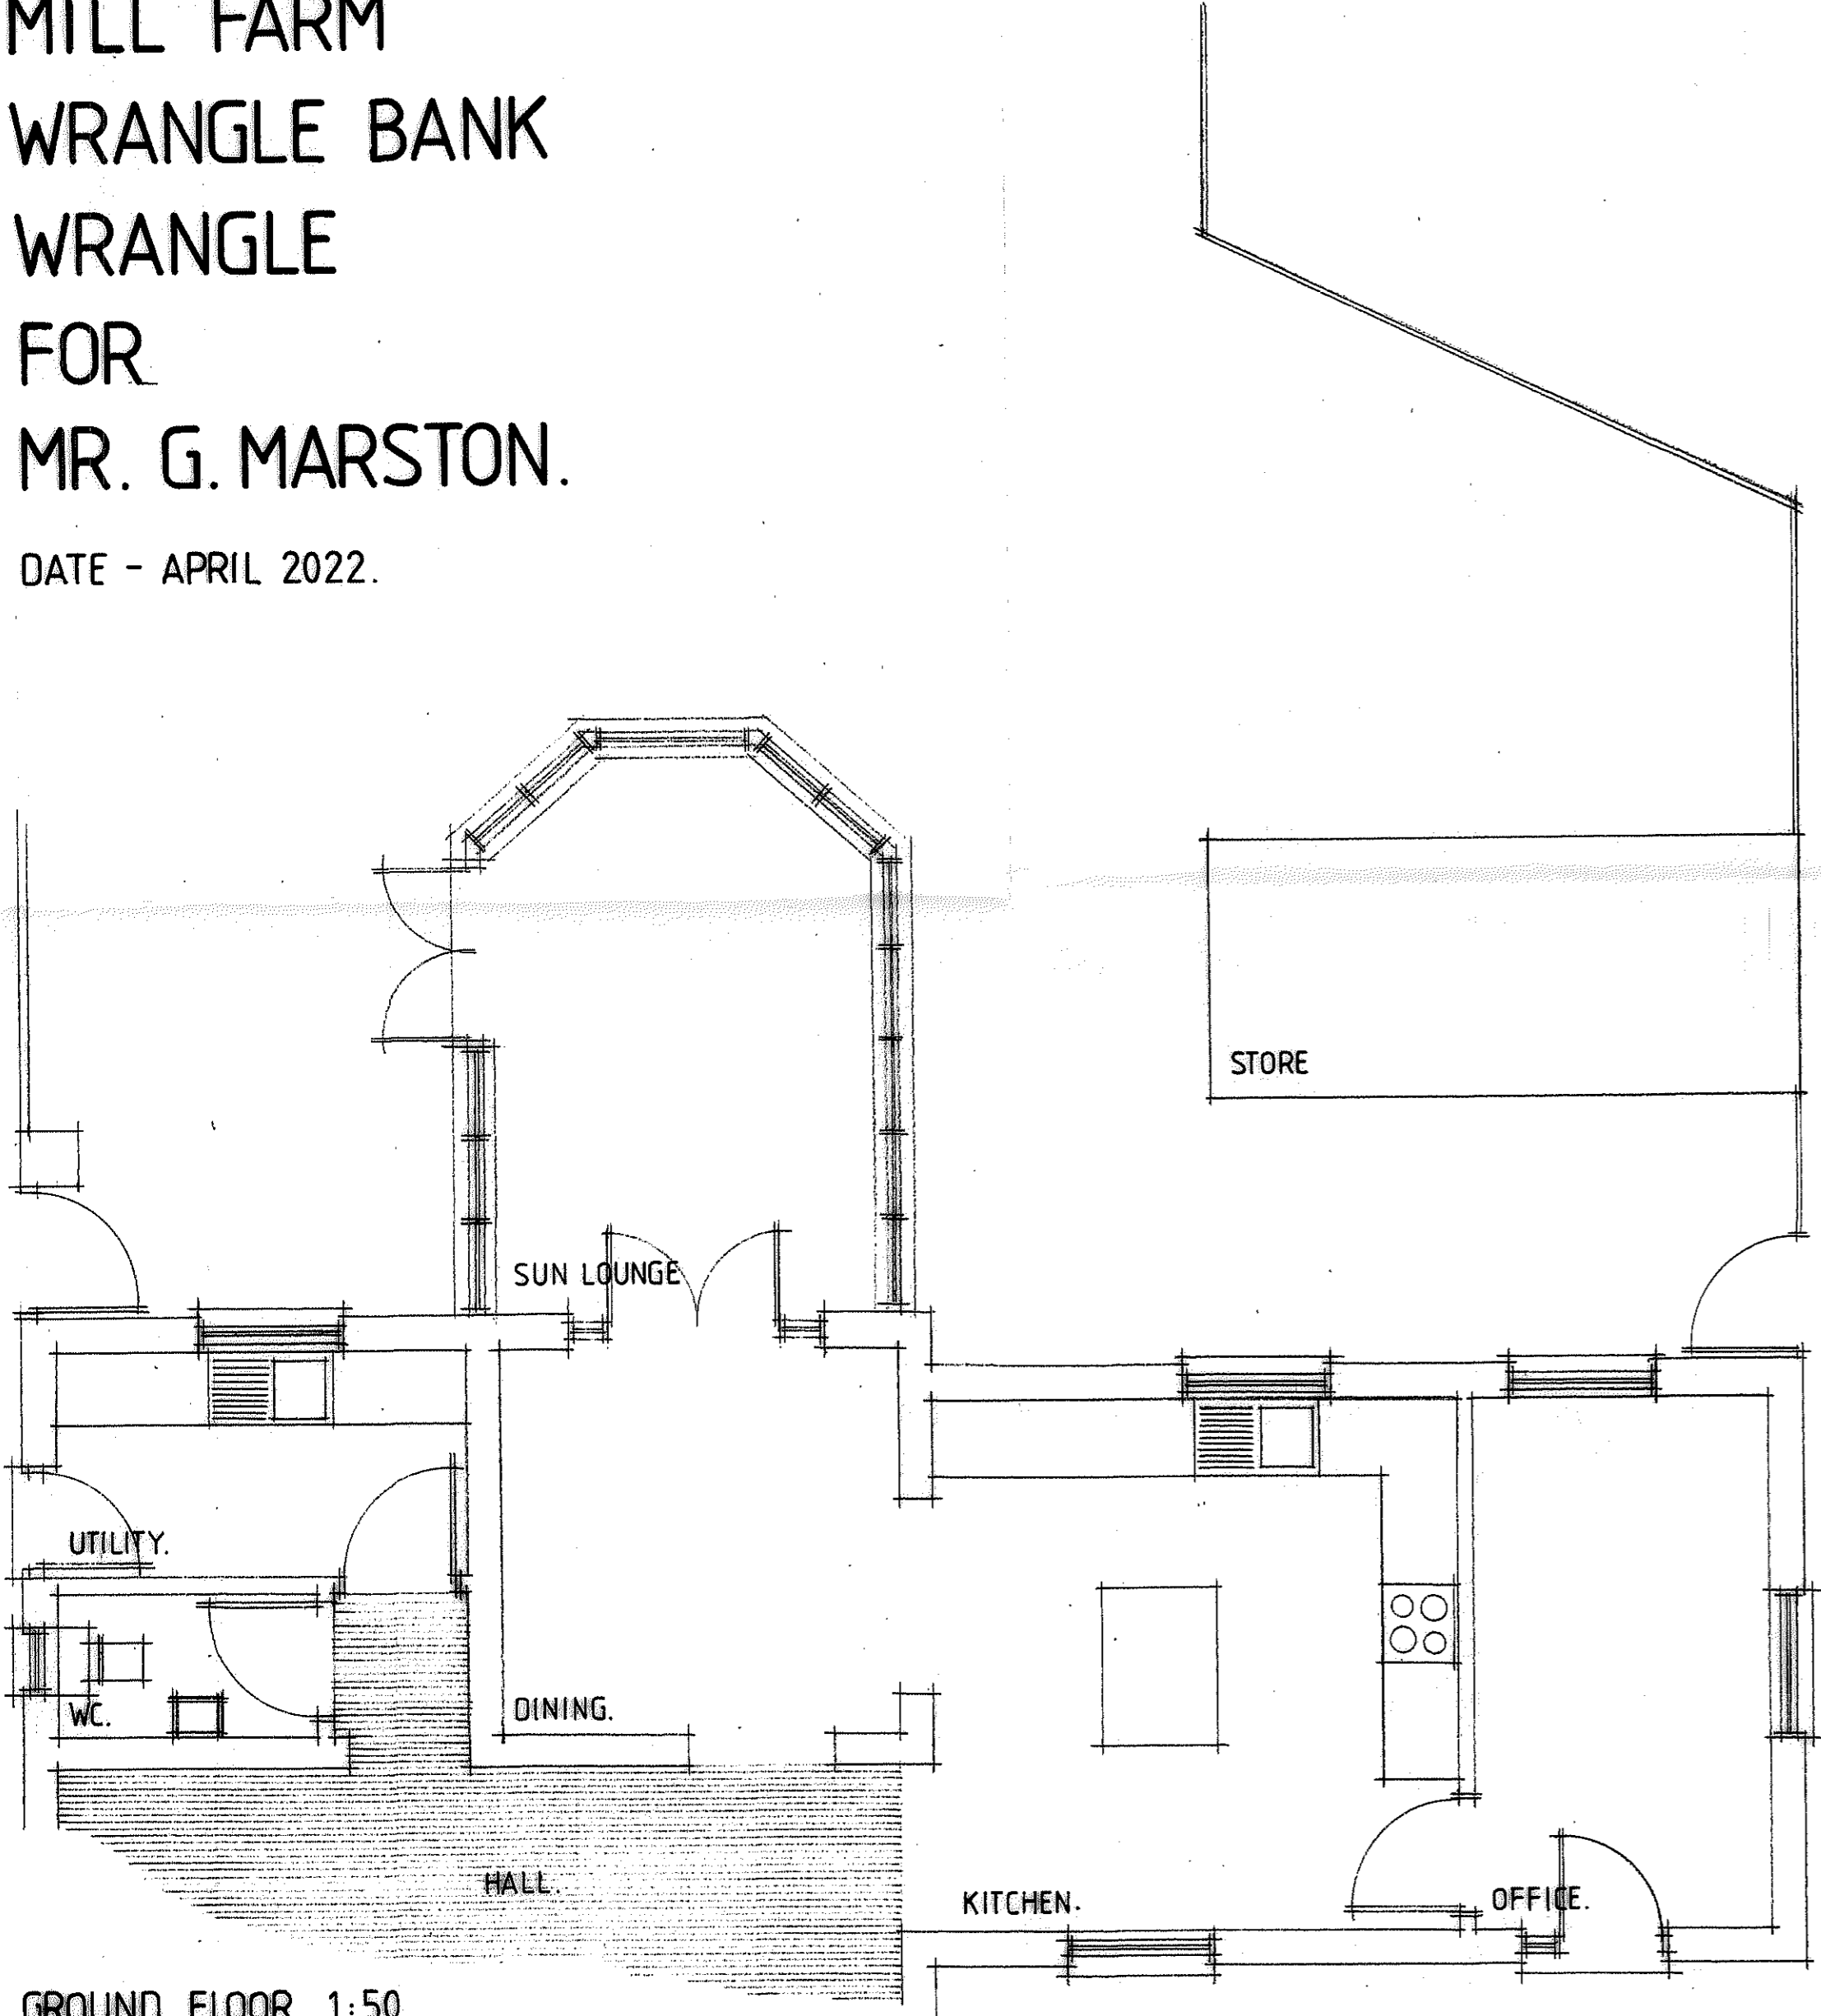

GROUND FLOOR 1:50.

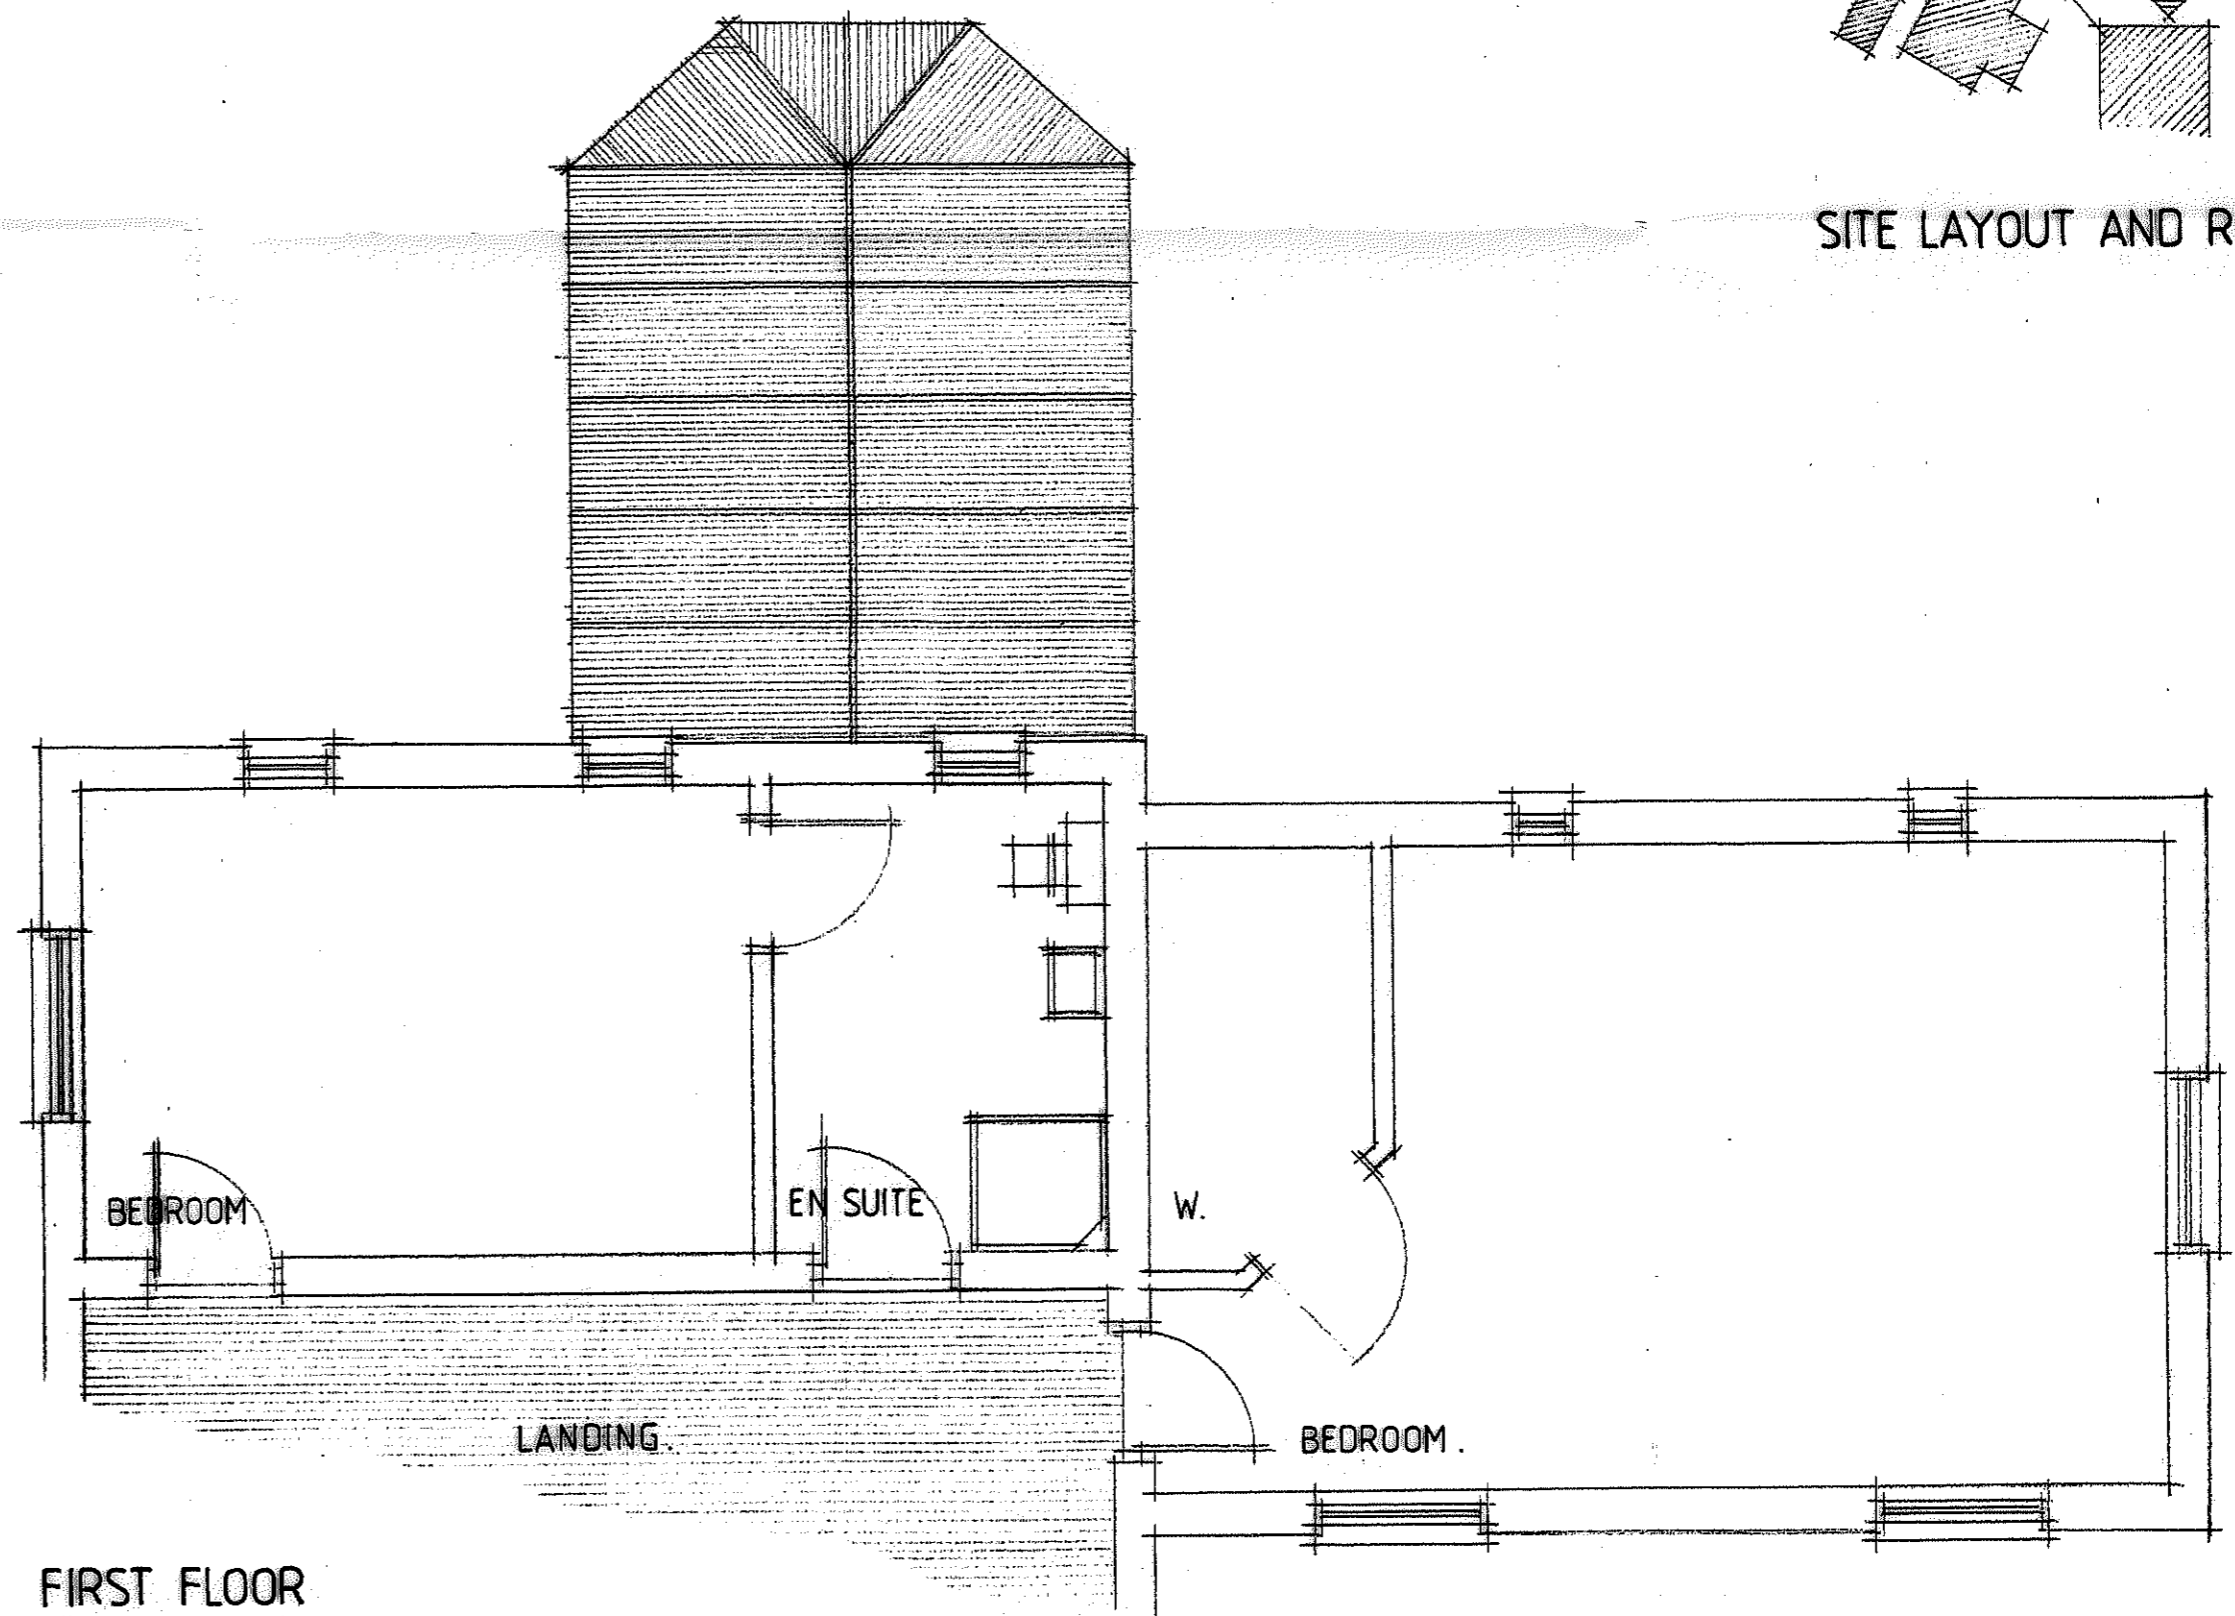

FIRST FLOOR

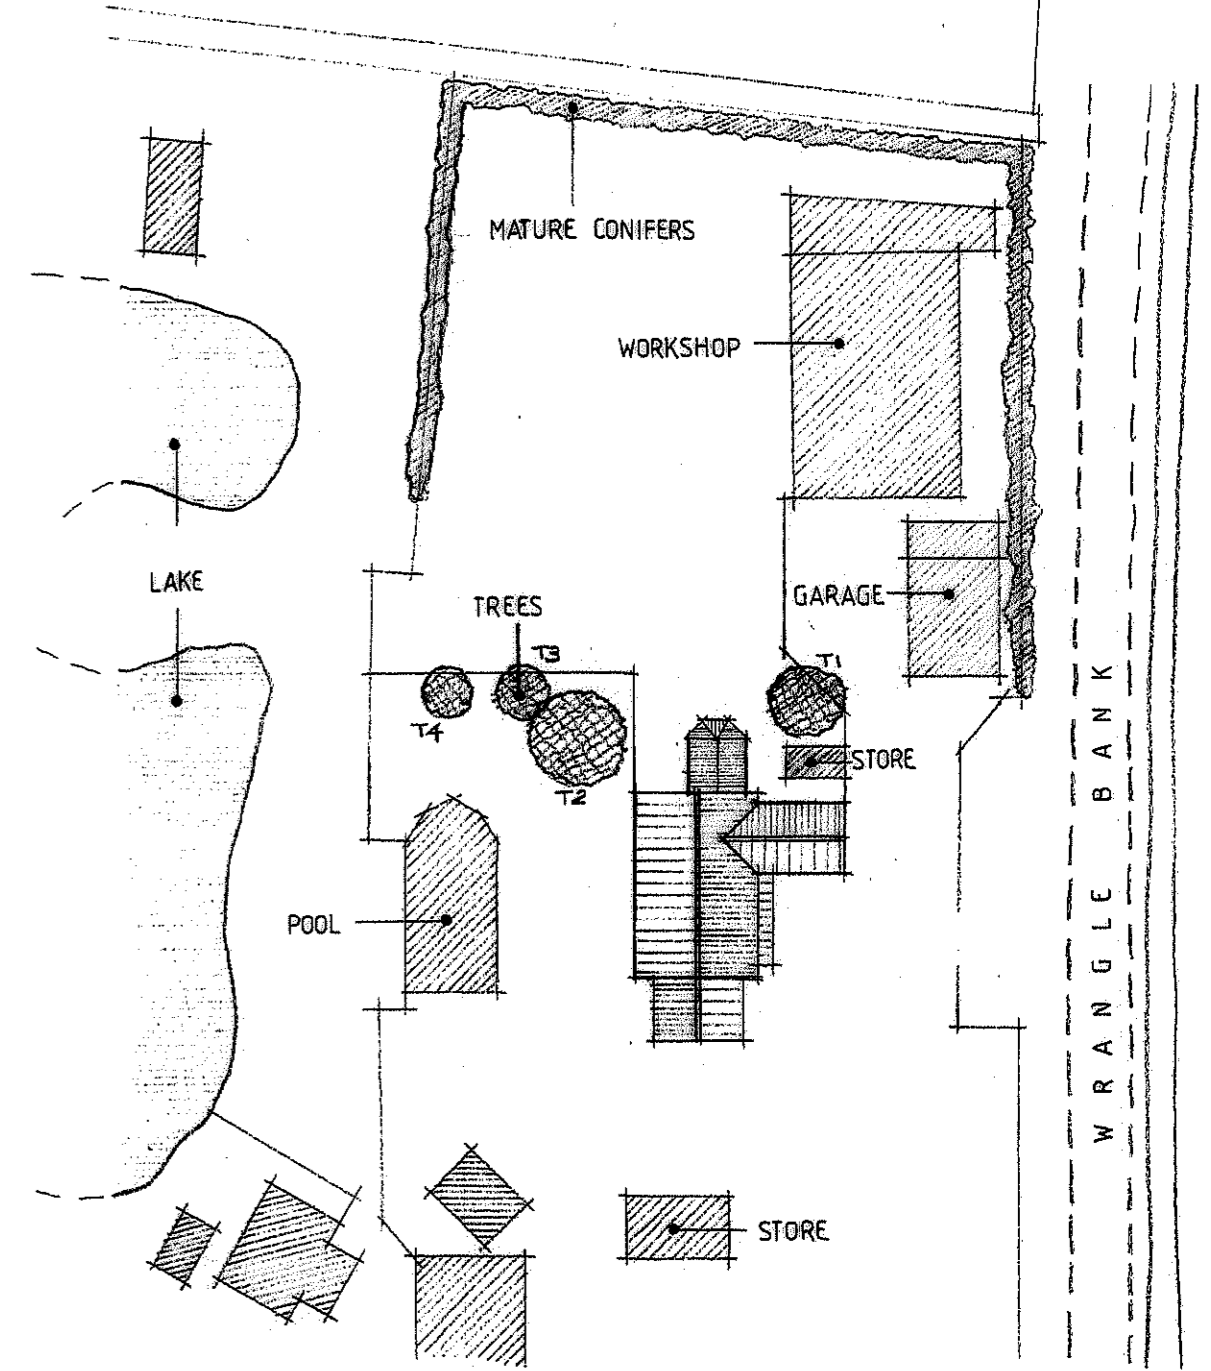

SITE LAYOUT AND ROOF PLAN - 1:500.

