


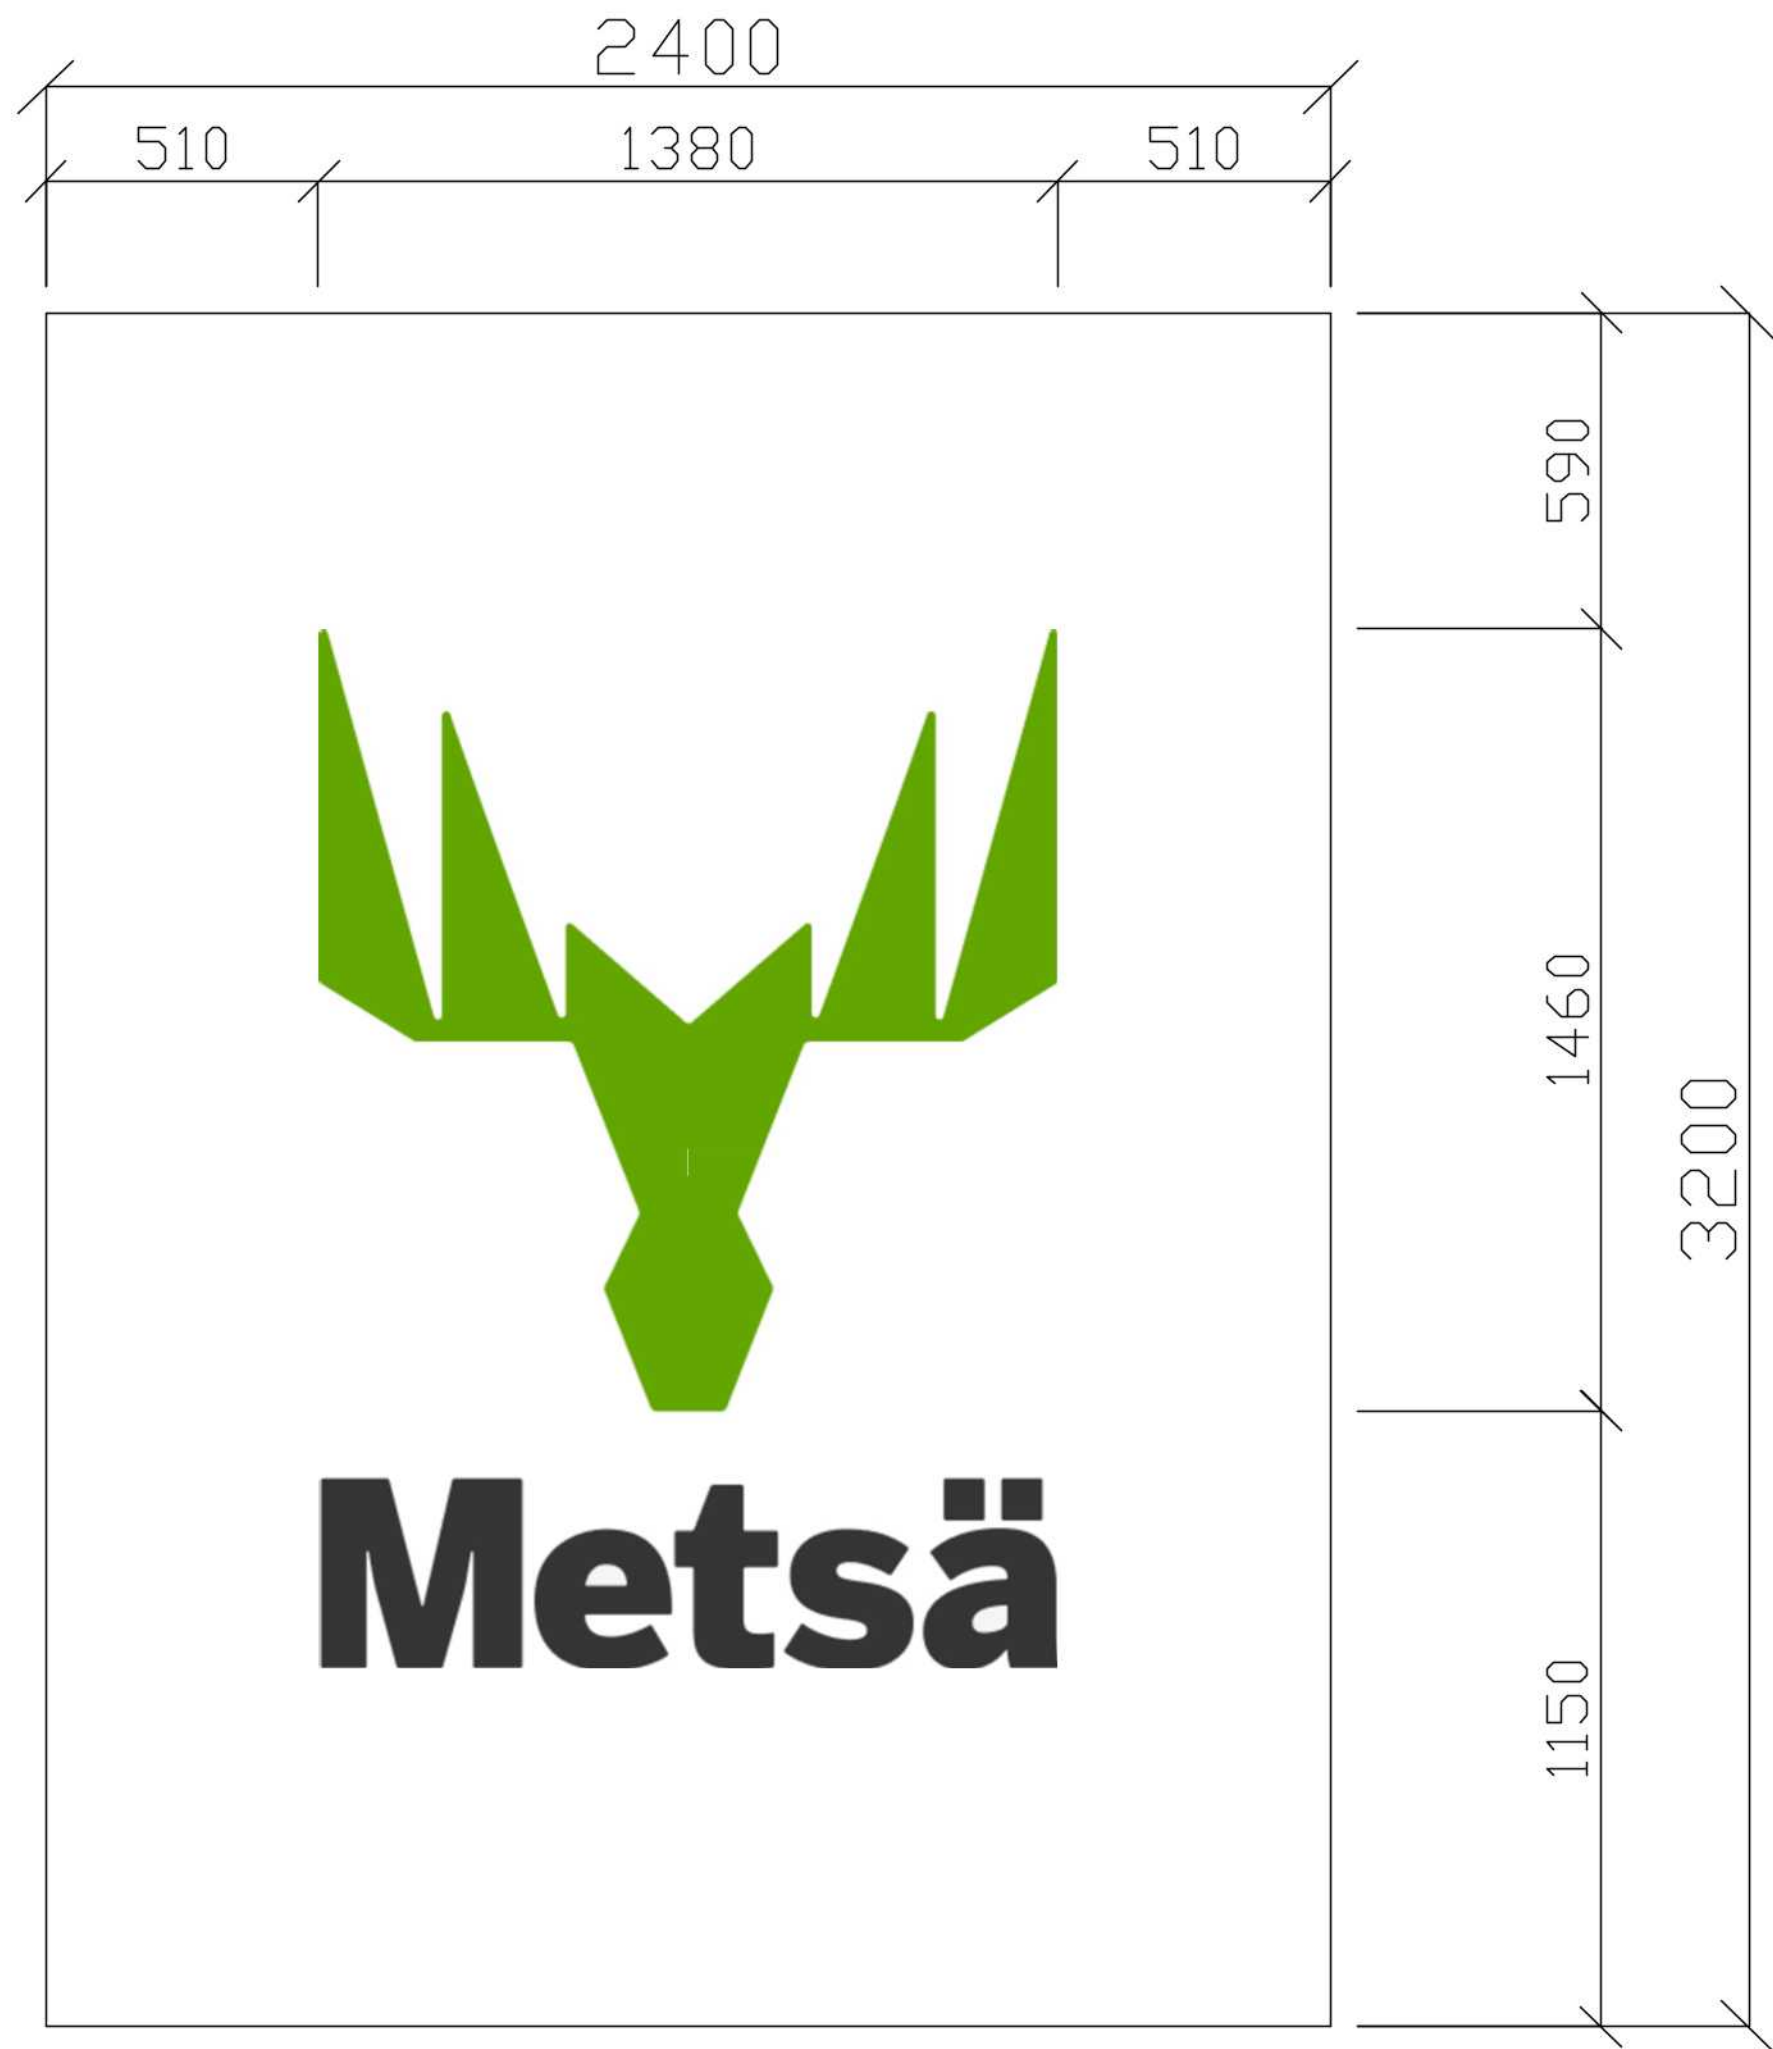

NOTES:

Rev.	Detail	By	Date
------	--------	----	------

Revisions



MetsäWood

MetsaWood UK Ltd
Old Golf Course
Fishoft Road
Boston
Lincolnshire
PE21 0BJ

Tel 01205 883835
Fax 01205 362519

www.metsawood.com

Client

Project

Scales		Date	Revision
NTS		29/11/23	*
Drawn	Checked	Sheet Size	Drawing No.
RSW		A3	
Project No.		File Name	