




Key:

-  Planning Boundary
-  Existing PV Panels
-  Invertor
-  Walk way

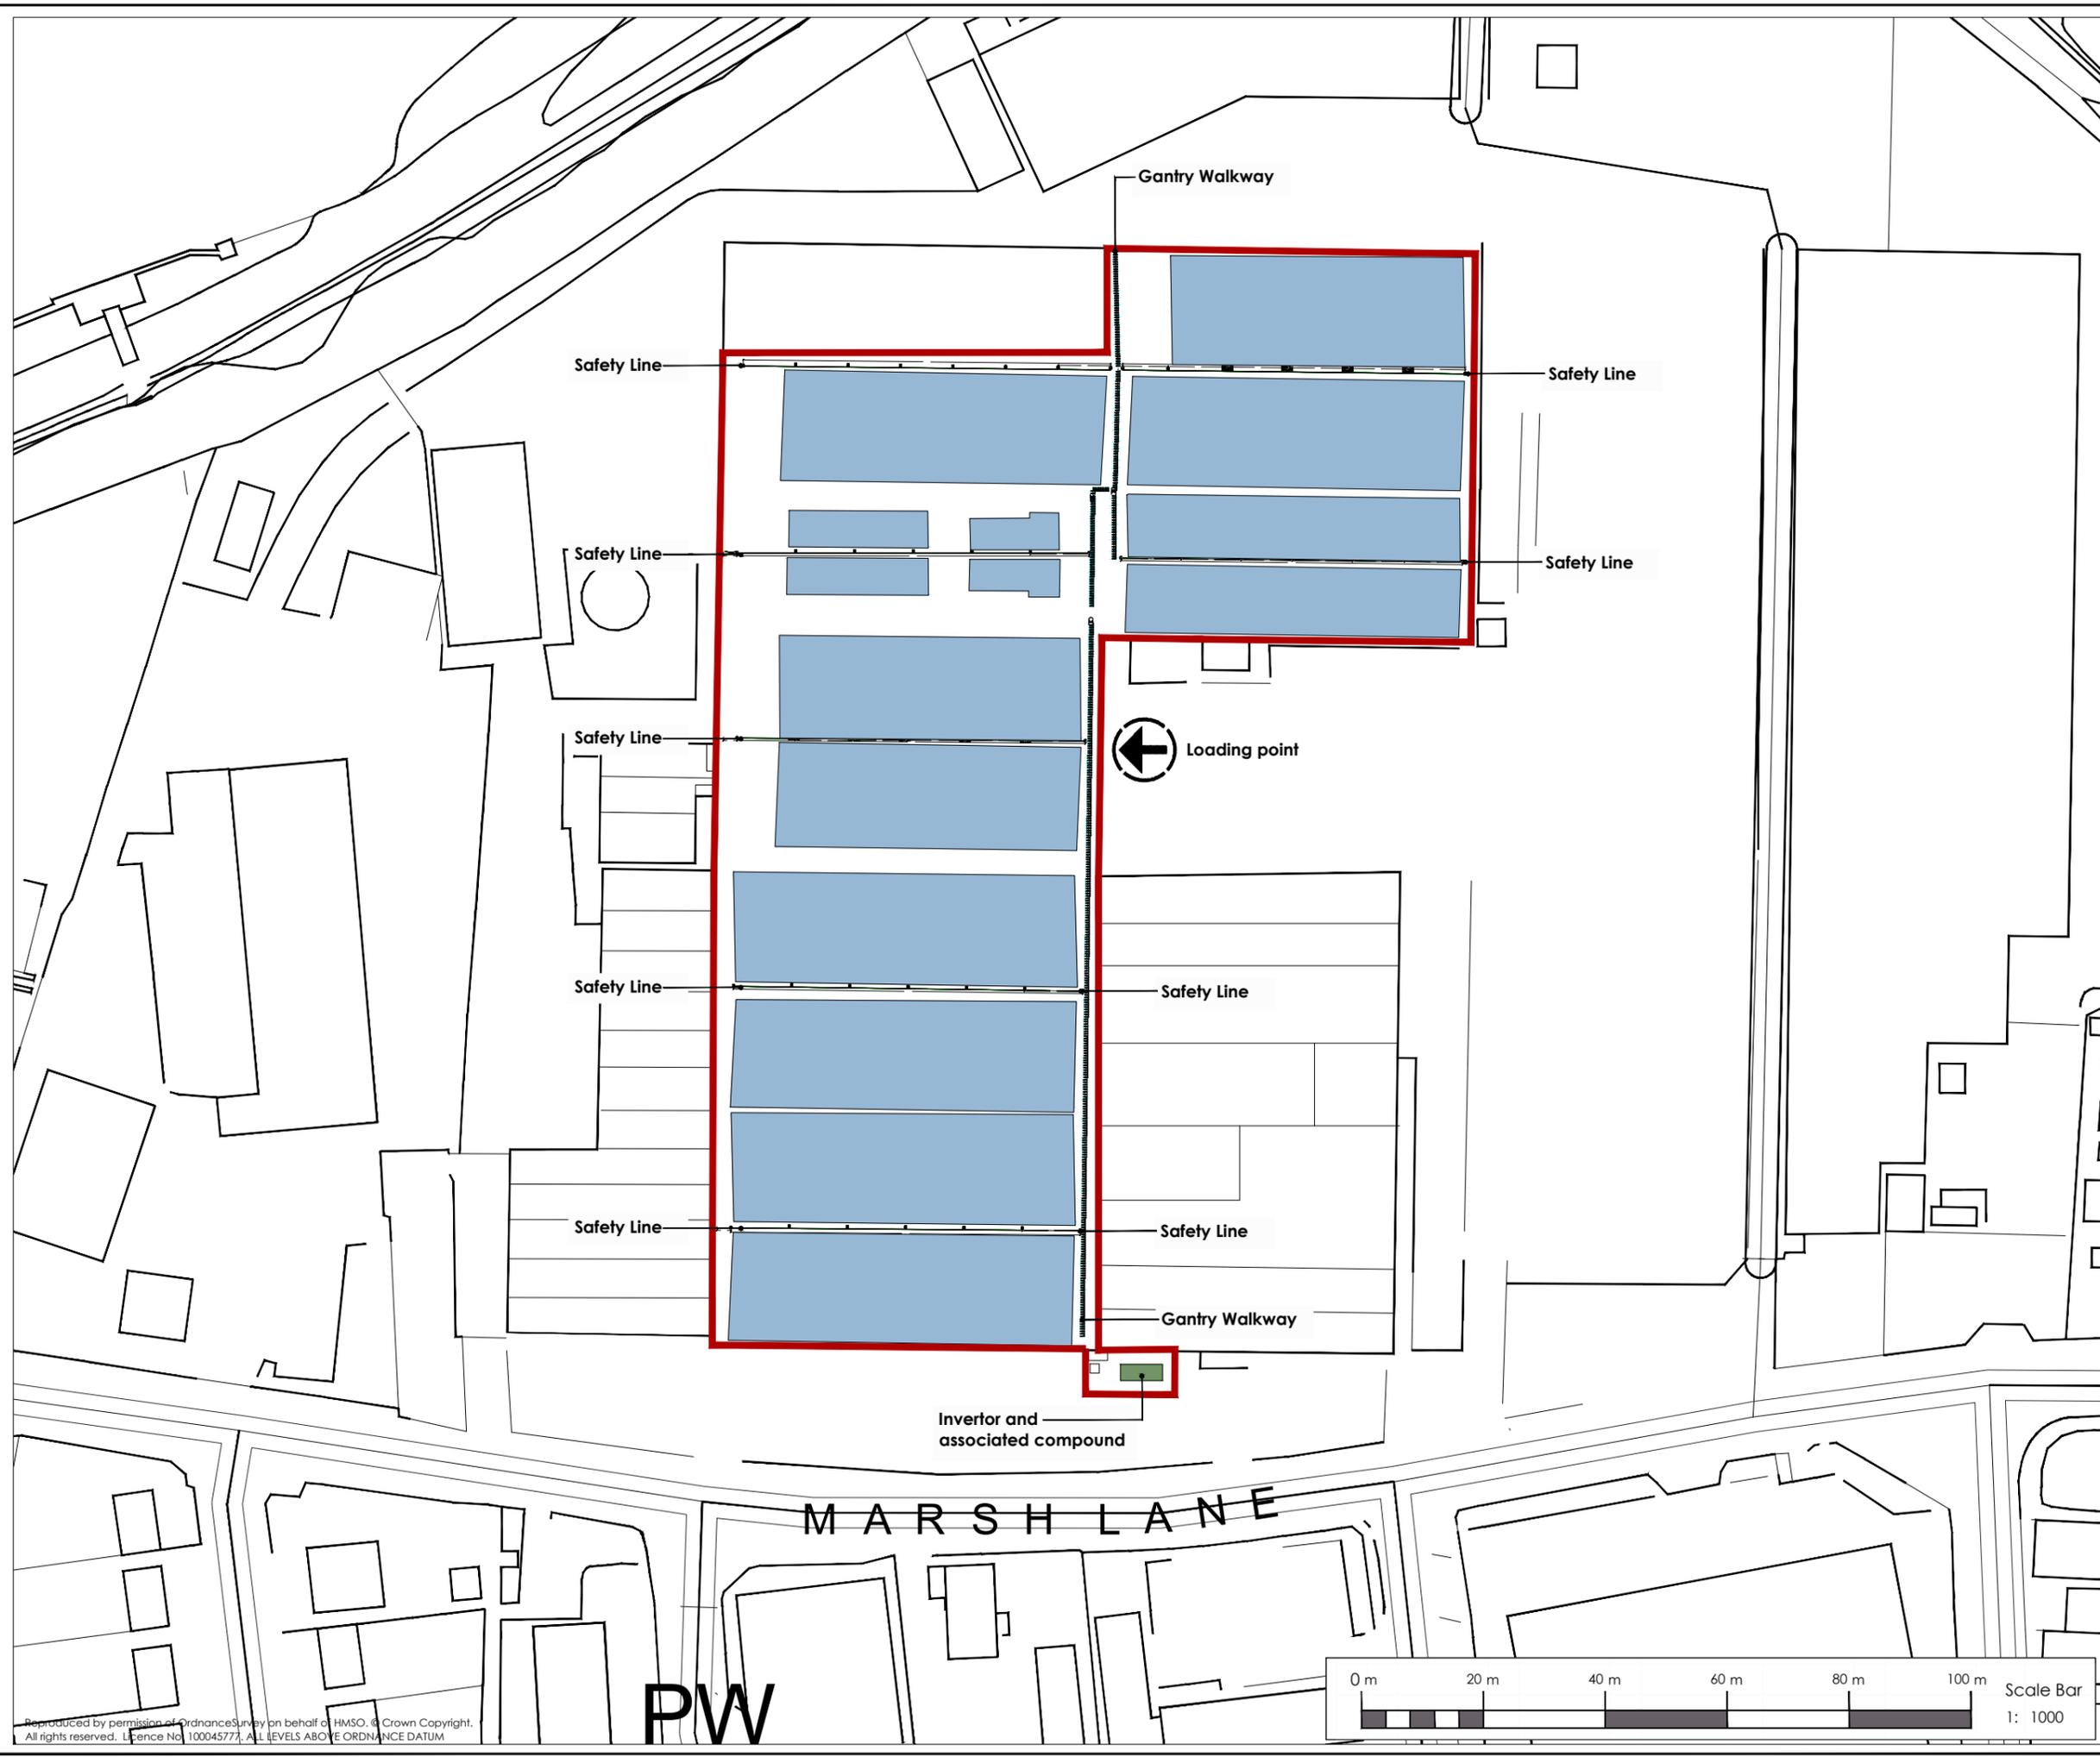

← Loading point


Safety Line

Gantry Walkway

Invertor and associated compound

MARSH LANE

PW

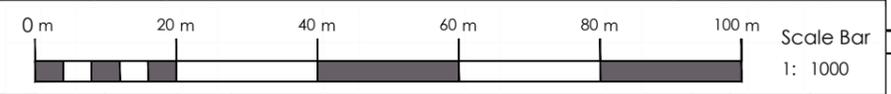

rev: | date: | details:



**corylus**  
Planning & Environmental Ltd.  
The Old Dairy  
Yanworth  
Cheltenham  
Gloucestershire  
GL54 3LQ  
tel: 01285 721072

client: Boston Solar Limited

project: Boston Roof Mount Full PA

title: Proposed Layout

scale: 1:1000 | date: 09/07/21 | drawn by: JLB | checked by: | size: A3

Project ref: 293 | dwg no: GB/293/02 | rev:

Reproduced by permission of Ordnance Survey on behalf of HMSO. © Crown Copyright. All rights reserved. Licence No. 100045777. ALL LEVELS ABOVE ORDNANCE DATUM