
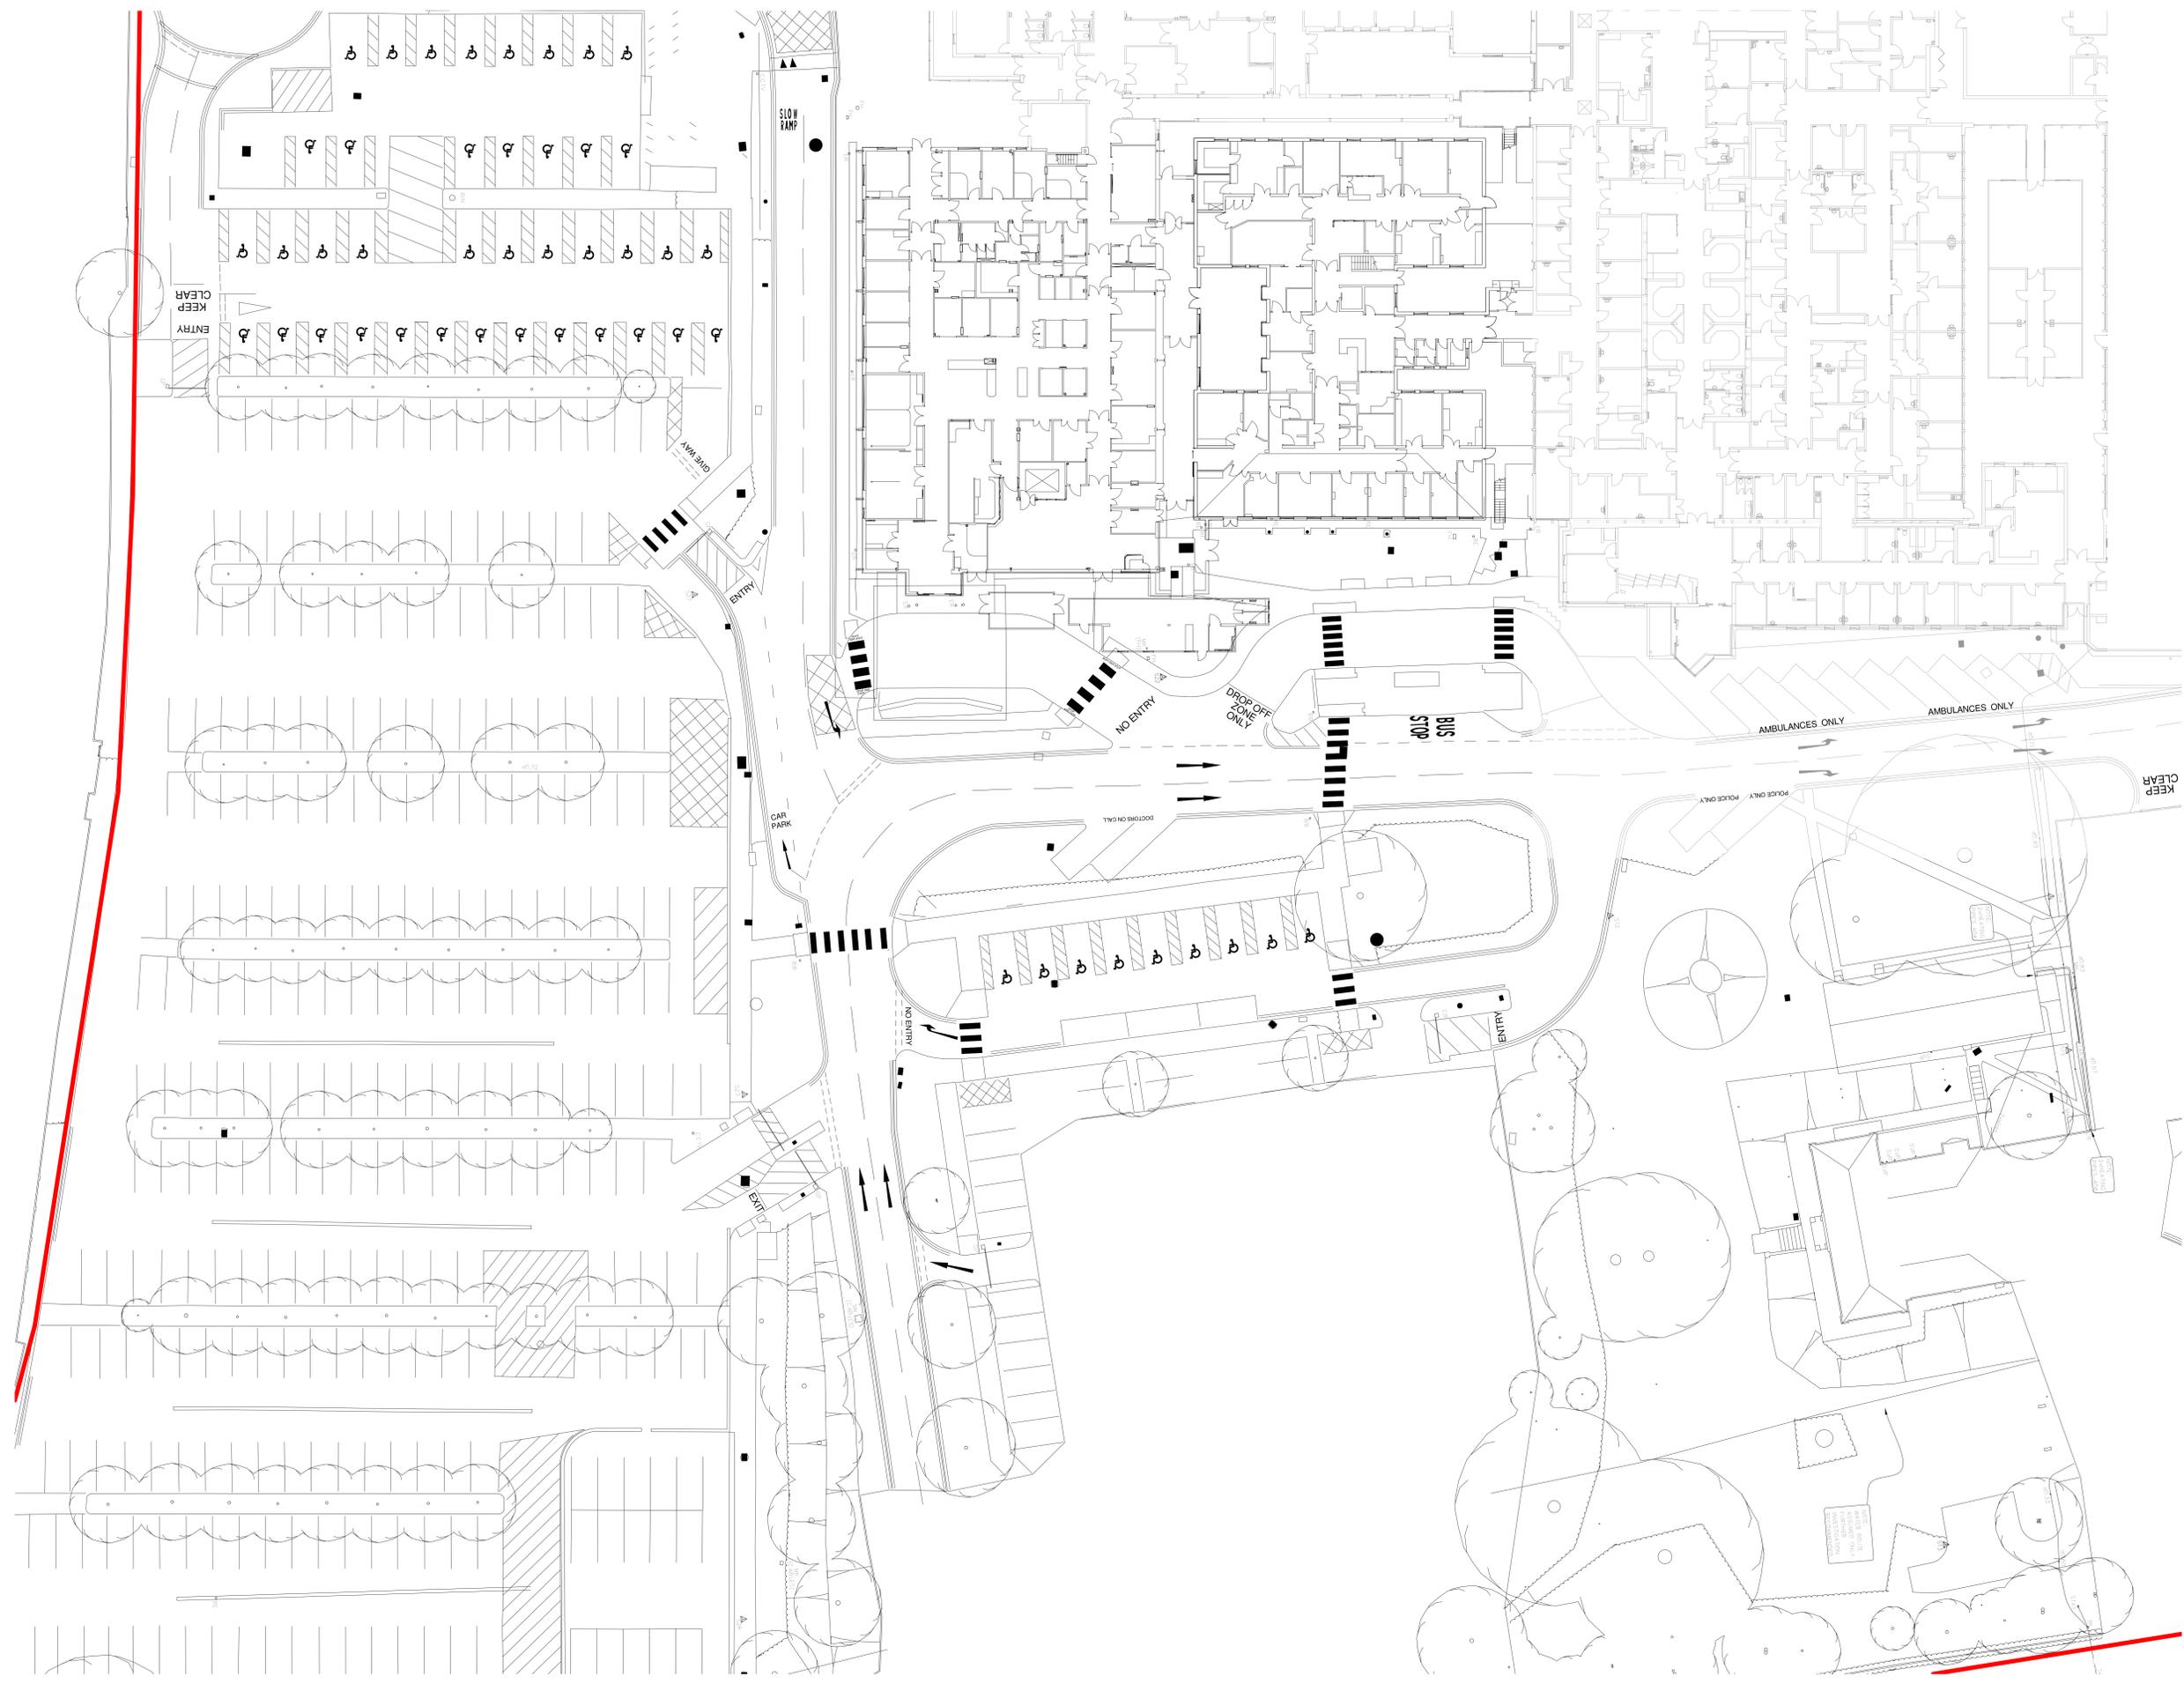
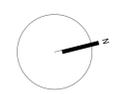


"For the purposes of Planning Consent the following applies to any copy of this drawing made by the Local Authority:
 This copy has been made by and with the authority of the person required to make the plan and drawing open to public inspection pursuant to Section 47 of the Copyright, Designs and Patents Act 1988. Unless that Act provides a relevant exception to copyright, the copy must not be copied without the prior permission of the copyright owner. If any copy is made under the authority only the whole drawing including the copyright holder's name and this notice, is to be copied."

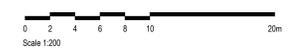

1: EXISTING SITE LAYOUT
 1:200

Proj:	28/02/17	Issued for Planning	DN	AG
Proj:	28/02/17	Issued for Design/Proc	DN	AG
Rev:	Date:	Description:	By:	Auth:

P+HS
 architects
 64 Alton Street
 Leeds
 West Yorkshire
 LS1 6AG
 Leeds@pandhs.co.uk
 0113 246 6332
 www.pandhs.co.uk

Client: UNITED LINCOLNSHIRE HOSPITALS

Project No: 3403 Project Name: EMERGENCY DEPARTMENT, PILGRIM HOSPITAL

Document Reference:				
Project	Originator	Functional	Spatial	Form
GM21	PHS	ZZ	ZZ	D - A - 07002

EXISTING SITE LAYOUT

Drawn:	Checked:	Reviewed:
S2	INFORMATION	P02

Created By: DN Authorized By: TCP Date: 07.09.21 Scale at A0: 1:200

This document is PHS Architects' IP in detail A3. Drawing measurements shall not be taken by scaling. Any alterations prior to construction or other manufacture, inevitably report on the discrepancy on this document to the Architect. This document shall be used in conjunction with associated models, specifications and related consultants documents.