



*For the purposes of Planning Consent the following applies to any copy of this drawing made by the Local Authority:


This copy has been made by and with the authority of the person required to make the plan and drawing open to public inspection pursuant to Section 47 of the Copyright, Designs and Patents Act 1988. Unless that Act provides a relevant exception to copyright, the copy must not be copied without the prior permission of the copyright owner. If any copy is made under the authority only the whole drawing including the copyright holder's name and this notice, is to be copied."

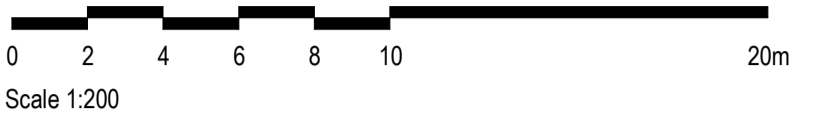


- MATERIAL LEGEND**
All materials to be agreed with the Planning Authority.
- 01 Facing Brick
Specification and colour TBC
 - 02 Aluminium Rainscreen Cladding
Specification, colour and pattern TBC
 - 03 Windows, PPC Aluminium
Specification and frame colour TBC
 - 04 Glazed Spandrel Panels
Specification and colour TBC
 - 05 Doors, PPC Aluminium
Specification and frame colour TBC
 - 06 Glazed Curtain Wall, PPC Aluminium
Specification and frame colour TBC
 - 07 Entrance Lobby
 - 08 Standing Seam
Specification and colour TBC
 - 09 Engineering Brickwork
Specification and colour TBC
 - 10 Existing ED Roof
 - 11 Illuminated Signage Letters
Specification and colour TBC
 - 12 Back-Lit Signage Letters
Specification and colour TBC
 - 13 Plant Louvres
Specification and colour TBC
 - 14 Ambulance Canopy
Details subject to Structural Engineer Design

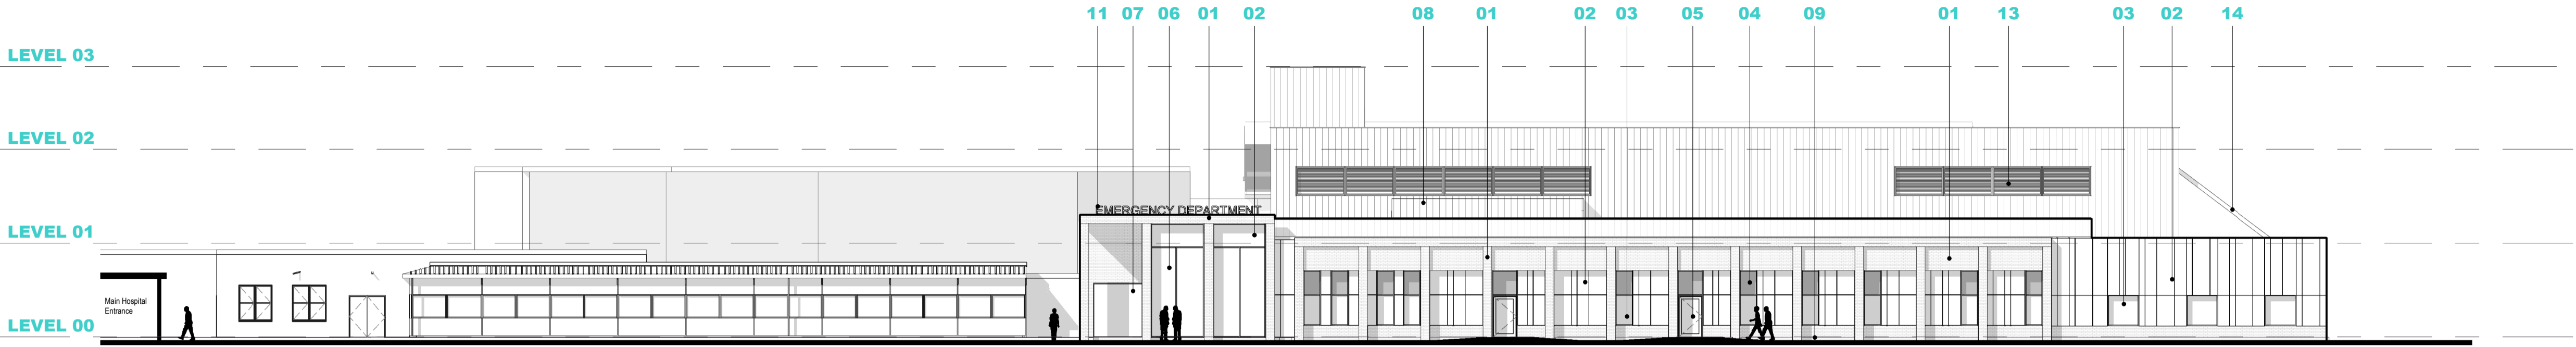


1: SOUTH ELEVATION
1 : 200

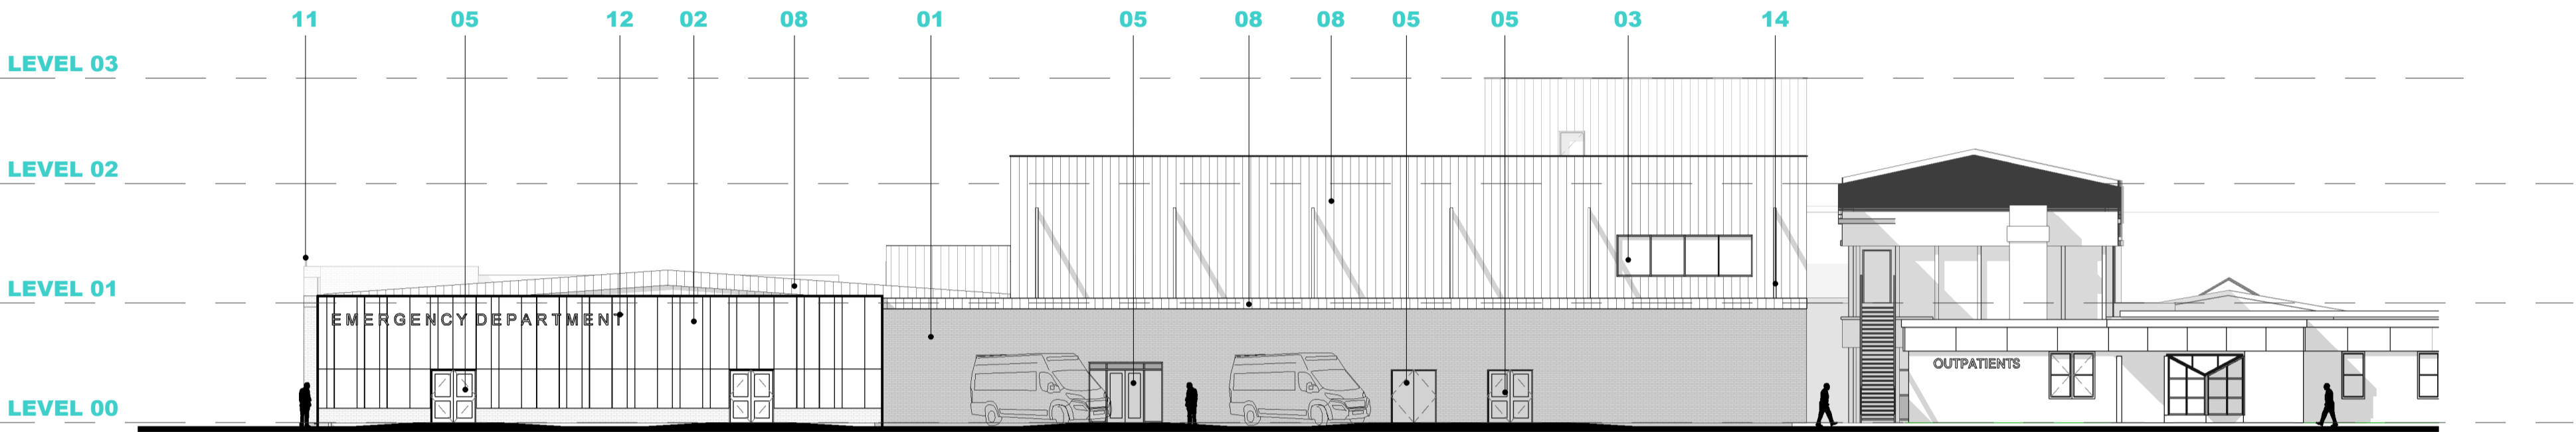


2: EAST ELEVATION
1 : 200

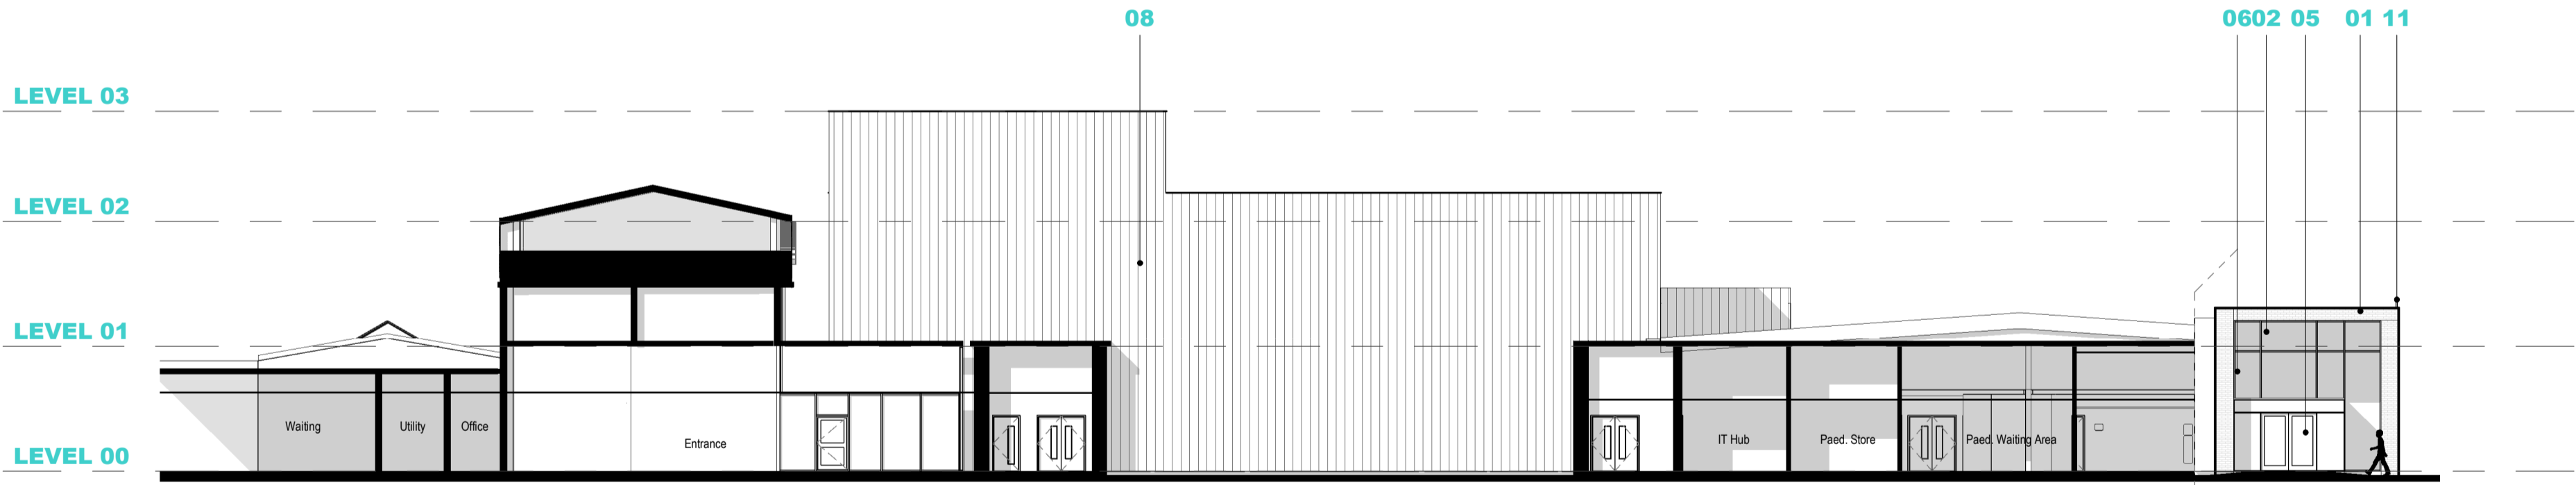

3: WEST ELEVATION
1 : 200

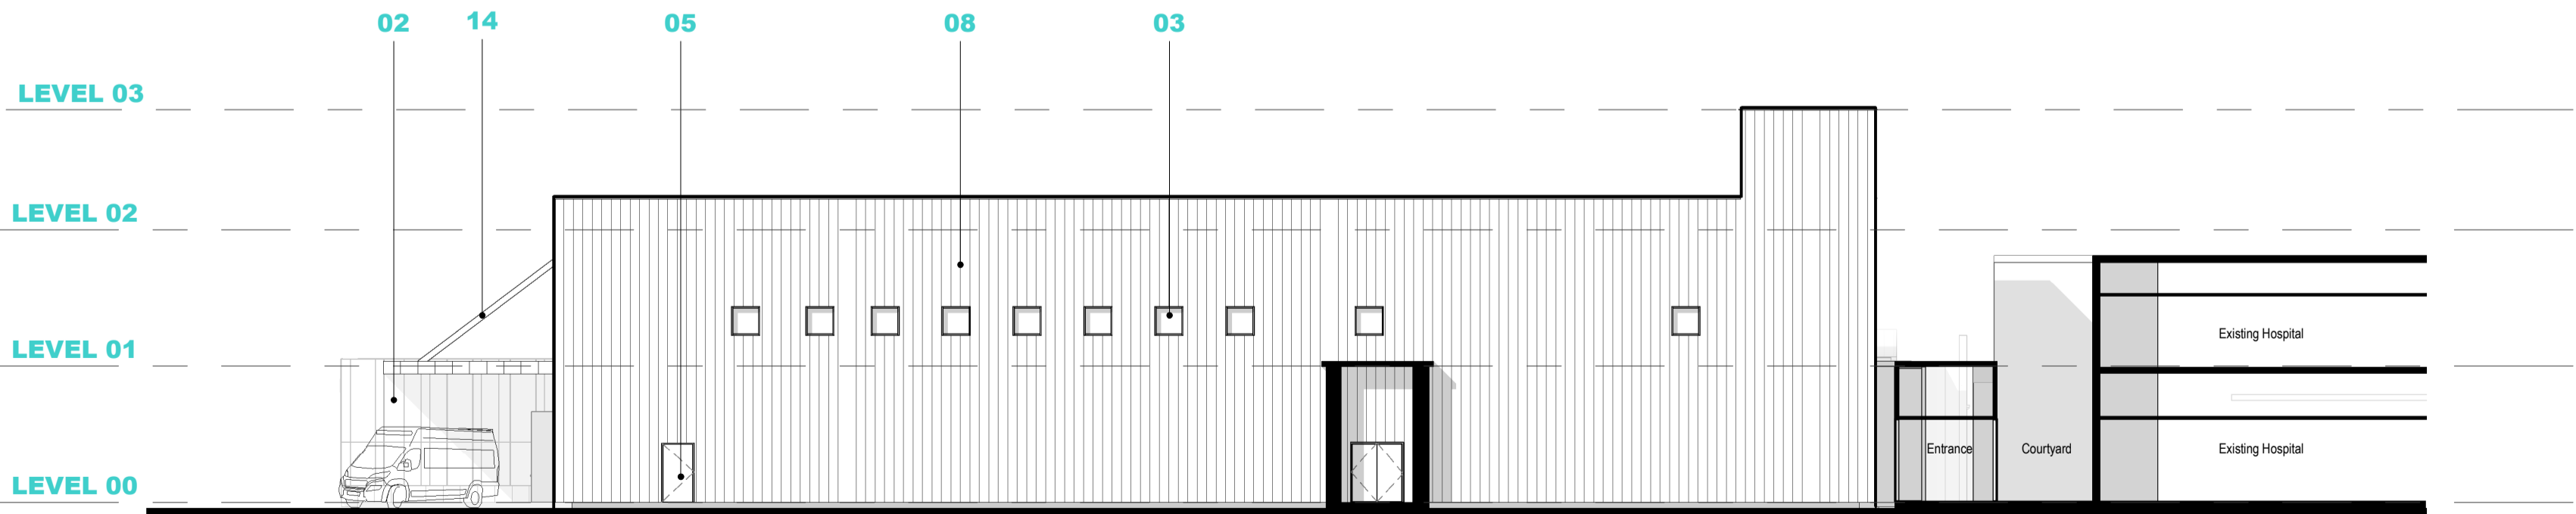

4: NORTH ELEVATION
1 : 200

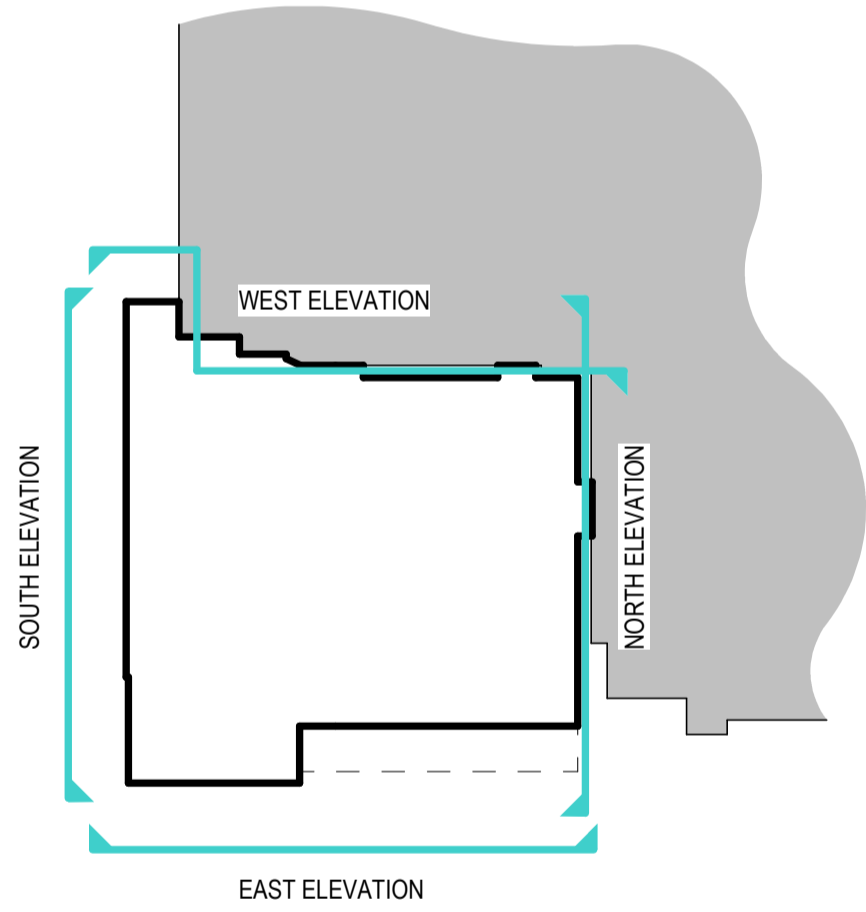

P02	26.10.21	Issued for Client Sign-Off	DN	AJG
P01	08.10.21	First Issue	DN	TCP

Rev.	Date:	Description:	By:	Auth:

P+HS
architects

a. 84 Abdon Street
Leeds
West Yorkshire
LS1 6AG
e. Leeds@pandhs.co.uk
t. 0113 245 4332
w. www.pandhs.co.uk

Client:	UNITED LINCOLNSHIRE HOSPITALS
Project No:	Project Name:
3403	EMERGENCY DEPARTMENT, PILGRIM HOSPITAL

Project	Originator	Functional	Spatial	Form	Discipline	Number
GM21	PHS	ZZ	ZZ	D	A	07102
PROPOSED ELEVATIONS						
Status:	Description					Revision:
Code	S2 INFORMATION					Code
						P02

Created By:	Authorised By:	Date:	Scale at A1:
DN	AJG	07.10.21	As indicated

This document is © P+HS Architects. If in doubt ASK. Drawing measurements shall not be obtained by scaling. Verify all dimensions prior to construction or product manufacture. Immediately report any discrepancies on this document to the Architect. This document shall be read in conjunction with associated models, specifications and related consultants documents.