



Sign A - Side 1
1500 (H) x 900mm (W)
Bottom of sign 200mm above ground level



Sign A - Side 2
1500 (H) x 900mm (W)
Bottom of sign 200mm above ground level



Sign B - Side 1
610 (H) x 2440mm (W)
Bottom of sign 200mm above ground level




Sign B - Side 2
610 (H) x 2440mm (W)
Bottom of sign 200mm above ground level



Sign C - Side 1



Location Plan @ 1:2500

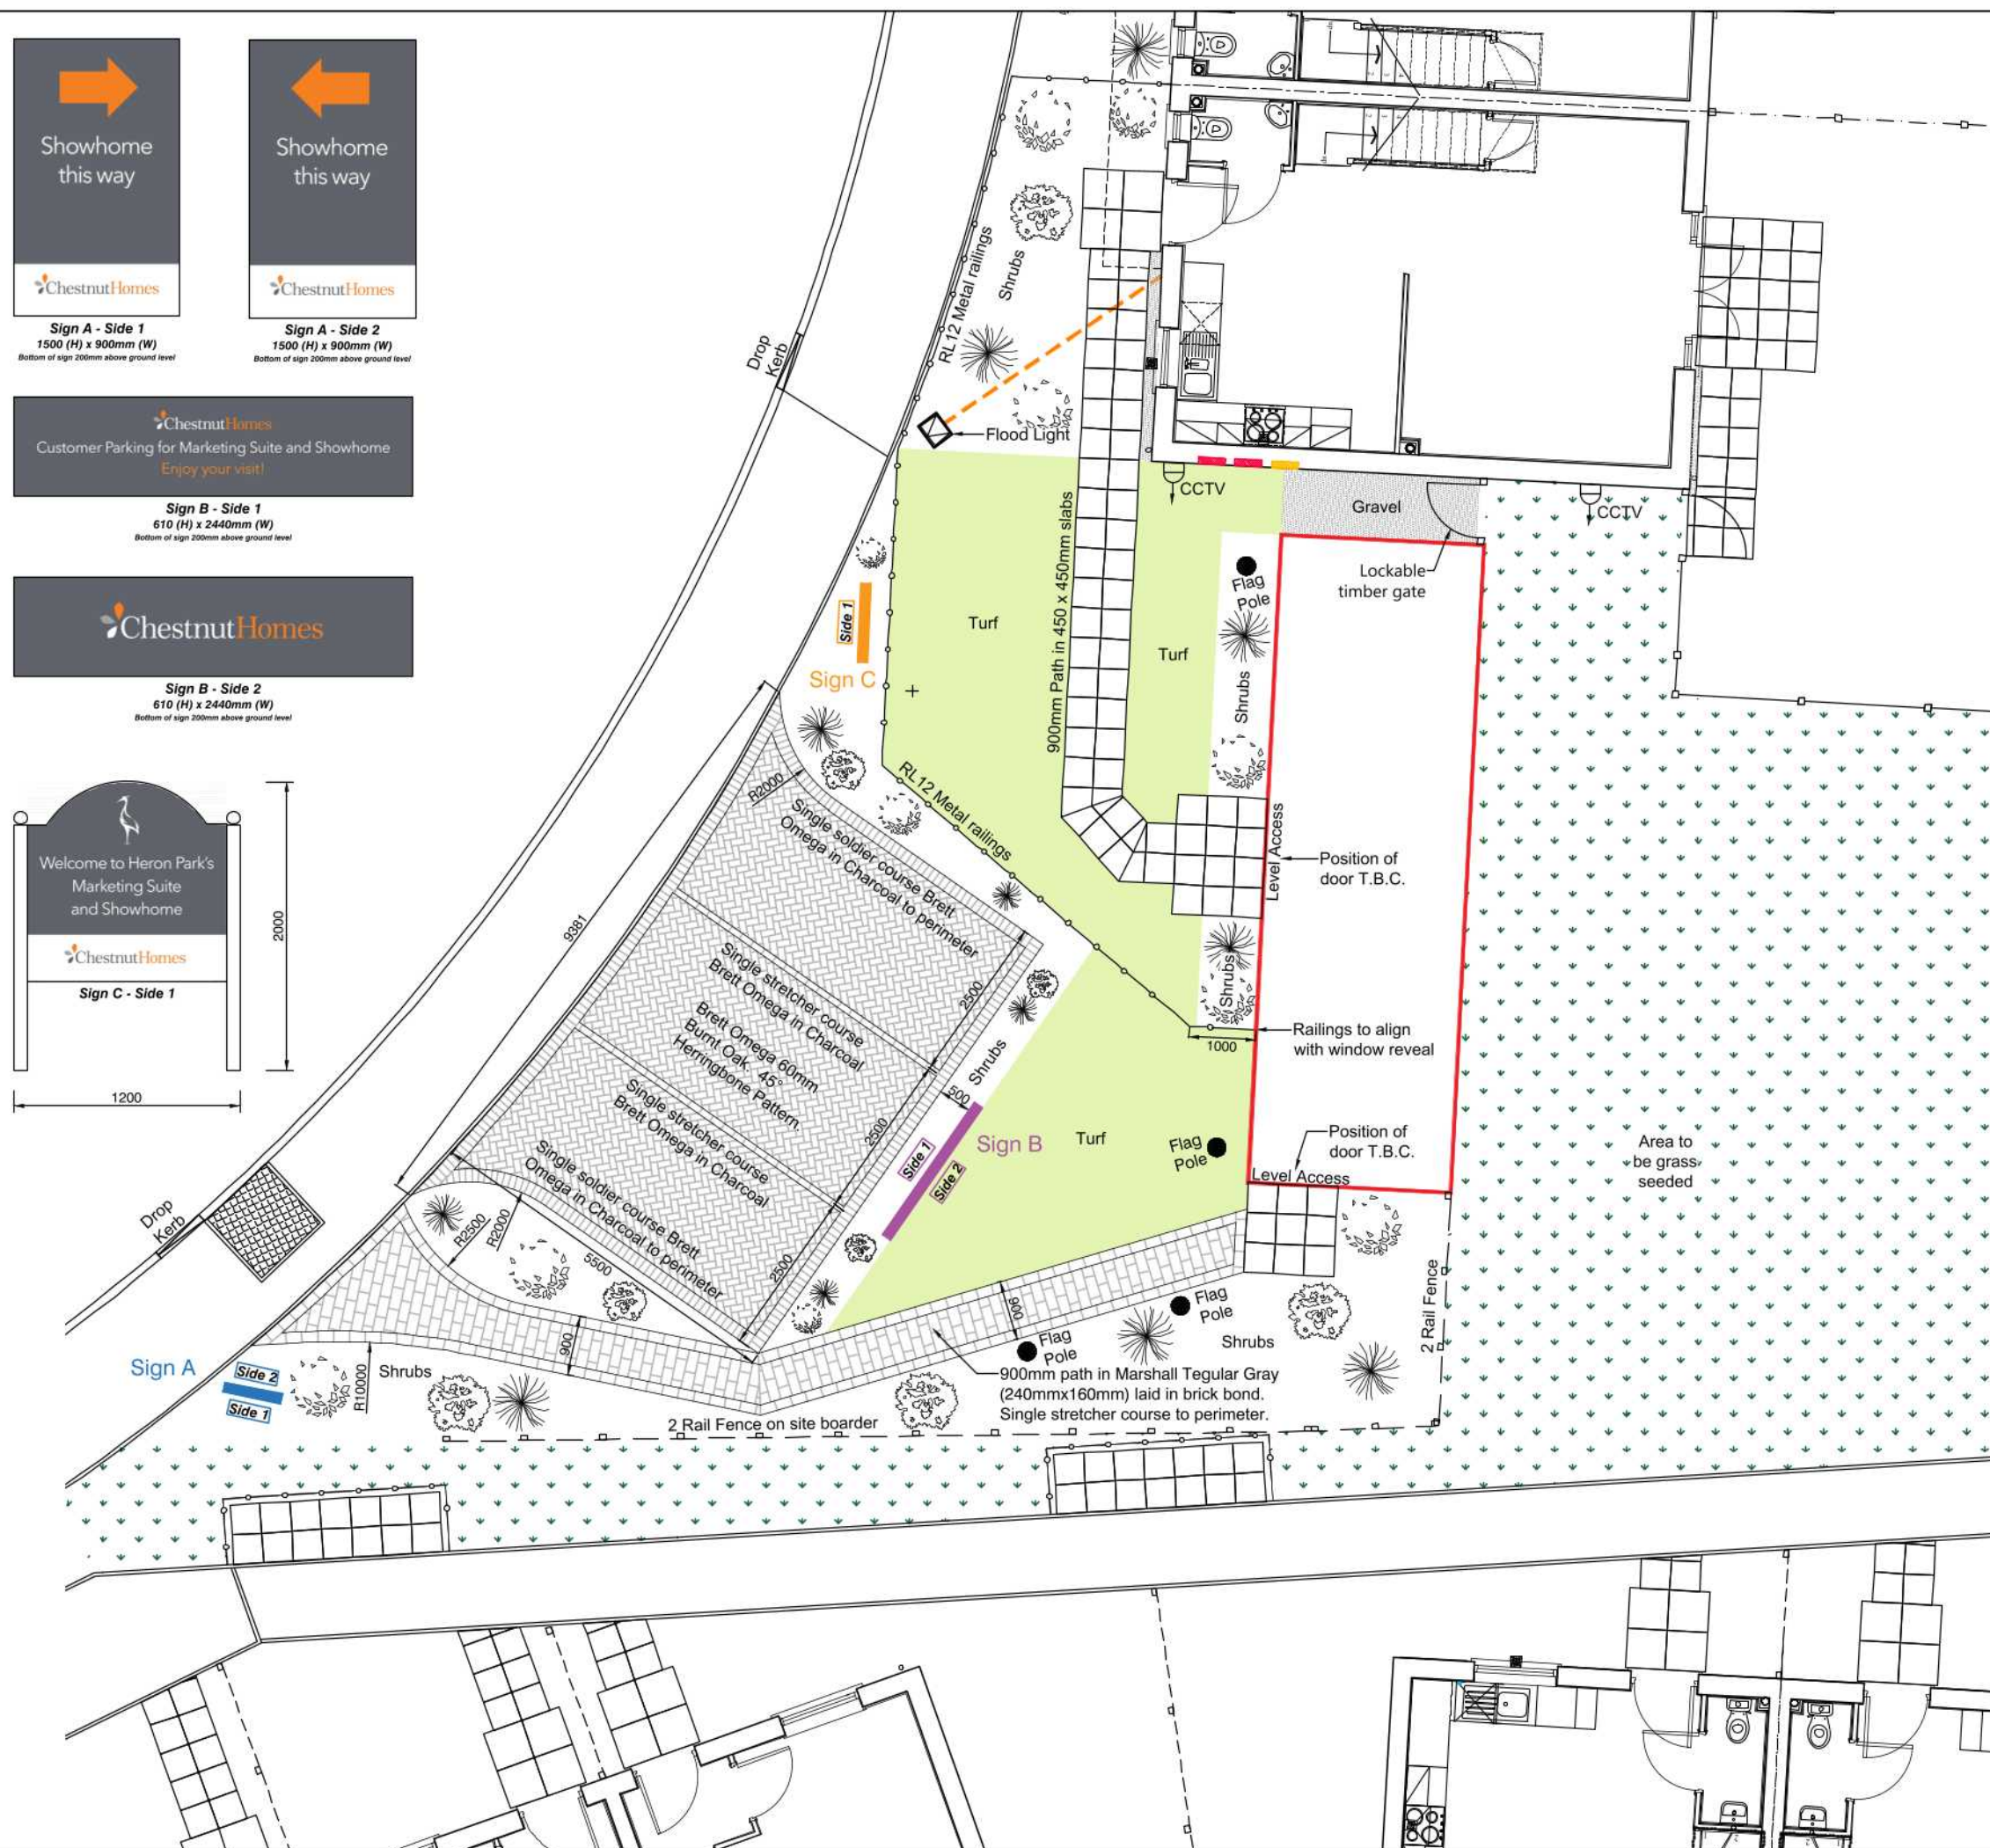

A Signage amended. MH 27.02.2023

Rev.	Amendments	Intl.	Date
------	------------	-------	------



Site: Heron Way, Boston, Phase 3

Drawing Title: Sales Parking & Externals

Scale: 1:100 @ A3 Date: Feb '23 Drawn: MH

Drawing No: HWB3 / 48 Rev A

Chestnut Homes Limited
The Old School, Wragby Road,
Langworth, Lincoln
Lincolnshire, LN3 5BJ.
T: 01522 595302
F: 01522 753575
E: info@chestnuthomes.co.uk
W: www.chestnuthomes.co.uk