




COPYRIGHT
Origin Design Studio has prepared and issued this document to the named client and associated professionals related to this project. Origin Design Studio retains ownership. We do not give permission for reproduction and editing without consultation and our approval.


GENERAL NOTES
This drawing is to be read in conjunction with all relevant Engineers, Architect's and specialists' drawings. Do not scale from this or any other Origin Design Studio drawing. All dimensions to be checked on site prior to construction or fabrication. Changes to specification are to contractors risk. All changes should be brought to the attention of the client/Building Control for approval. Please report any errors immediately.

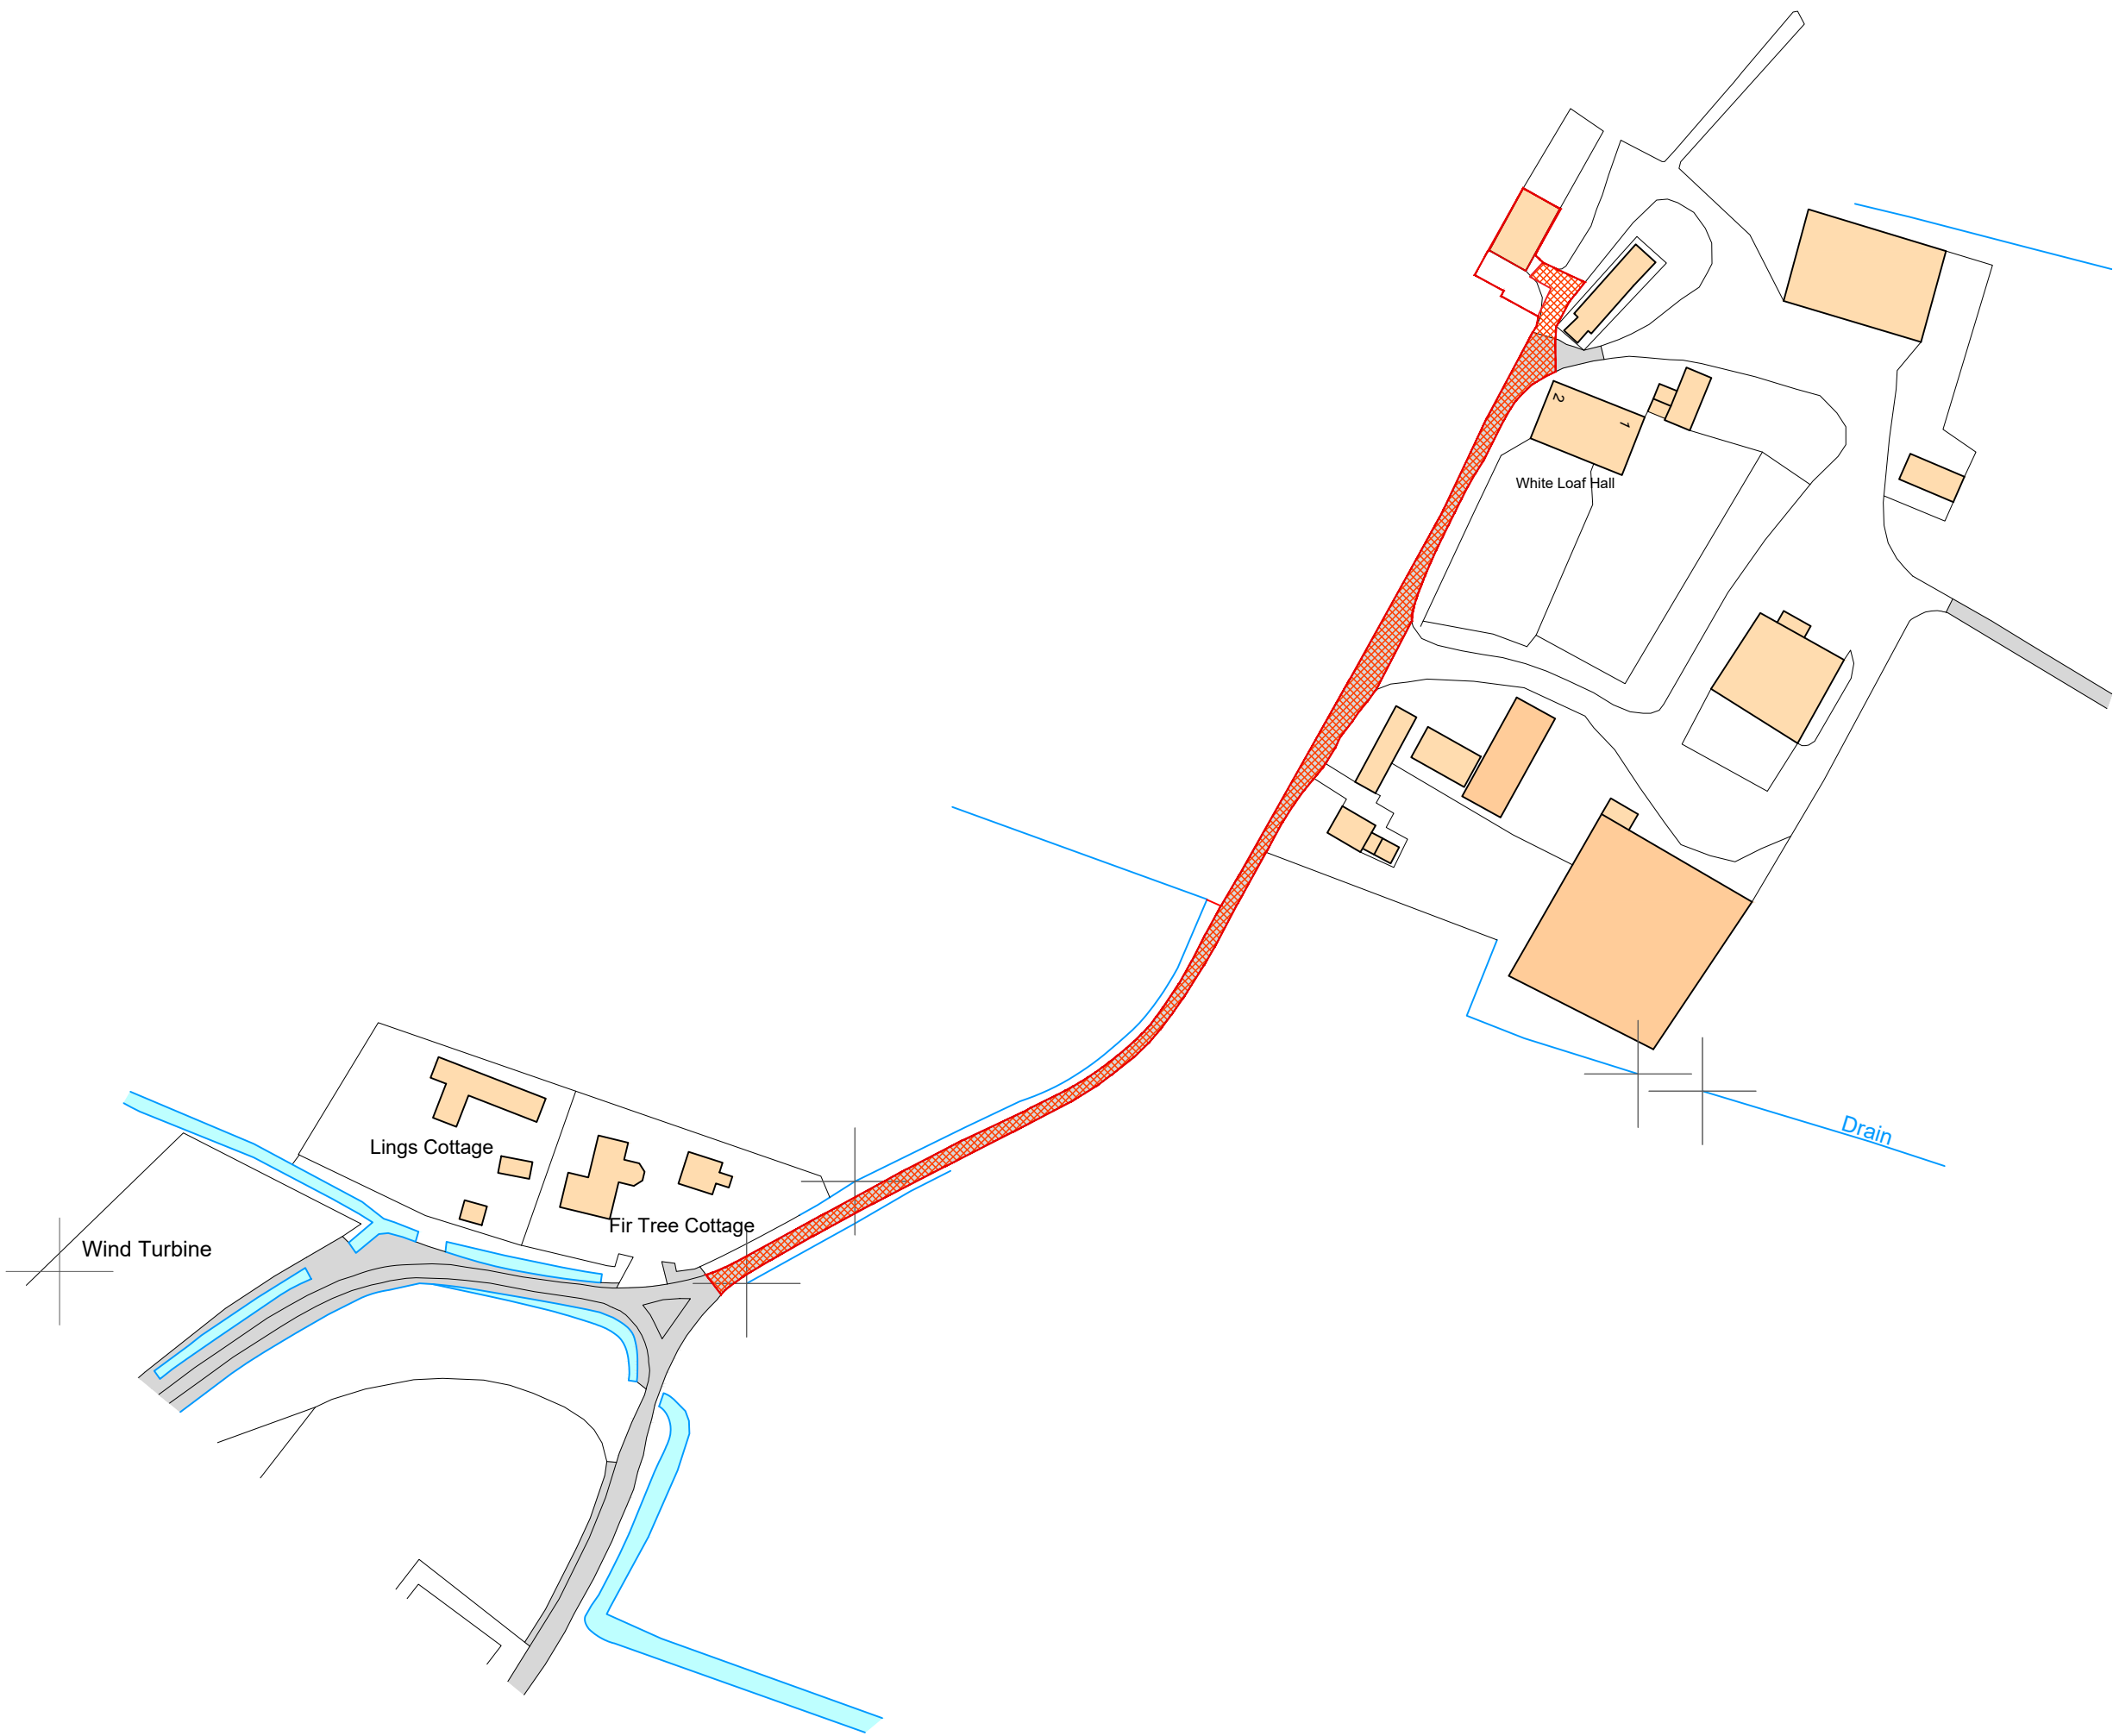

Ordnance Survey, (c) Crown Copyright 2021. All rights reserved. Licence number 100022432

SITE LOCATION PLAN

1 : 1250

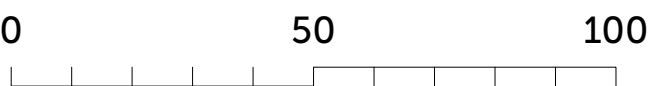

EXISTING BLOCK PLAN

1 : 500



AD1	Issued to the LPA	06/11/2021	MOJ
			CRS
Rev.	Description	Date	Checked Rev. by

Client
Richard Hardy
c/o Jonathan Priestley

Project Title
Conversion of Existing Agricultural Barn at Shore Road

Site Details
Hardy's Farm, White Loaf, White Loaf Hall Lane
Freiston, Boston,
PE22 0ND

Title
Site Location & Existing Block Plan

Drawing Number
J1833-PL-01

Print Size
A1



Origin Design Studio Ltd
Holly House, Meadow Lane
South Hykeham, Lincoln LN6 9PF

T. 01522 405100
E. info@origindesignstudio.co.uk
www.origindesignstudio.co.uk

RIBA
Chartered Practice

