


PROPERTY MATERIALS :-
WALLS - LIGHT SMOOTH CREAM RENDER, VERTICAL TIMBER (REAL OR FAKE) OAK IN APPEARANCE
ROOF- DARK GREY FIBREGLASS AND FAKE SLATE ROOF
WINDOWS - BROWN UPVC TO MATCH EXISTING
DOORS - REPLACE EXISTING DOORS WITH OAK
RAINWATER GOODS - BLACK UPVC

- LANDSCAPING:-
- A- EXISTING 1800mm HIGH TIMBER FENCING.
 - B- PROPOSED 1800mm HIGH GOOD GRADE TIMBER FENCING.
 - C- BRINDLE BLOCK PAVING TO DRIVE AND CONNECTING FOOTPATH.
 - D- EXISTING GRAVEL DRIVE AND TURNING AREA.
 - E- PROPOSED EXTENDED PATIO IN MATERIALS TO BE CONFIRMED.
 - F- EXISTING GRASSED AREA.
 - G- EXISTING LOW TIMBER FENCE.
 - H- EXISTING TREES.
 - J- EXISTING TREE (within falling distance of the proposed extension)
 - K- EXISTING GARAGE.
 - L- ADJACENT NEIGHBOUR.
 - M- PROPOSED RED MAPLE TREE PLANTED HEAVY STANDARD.

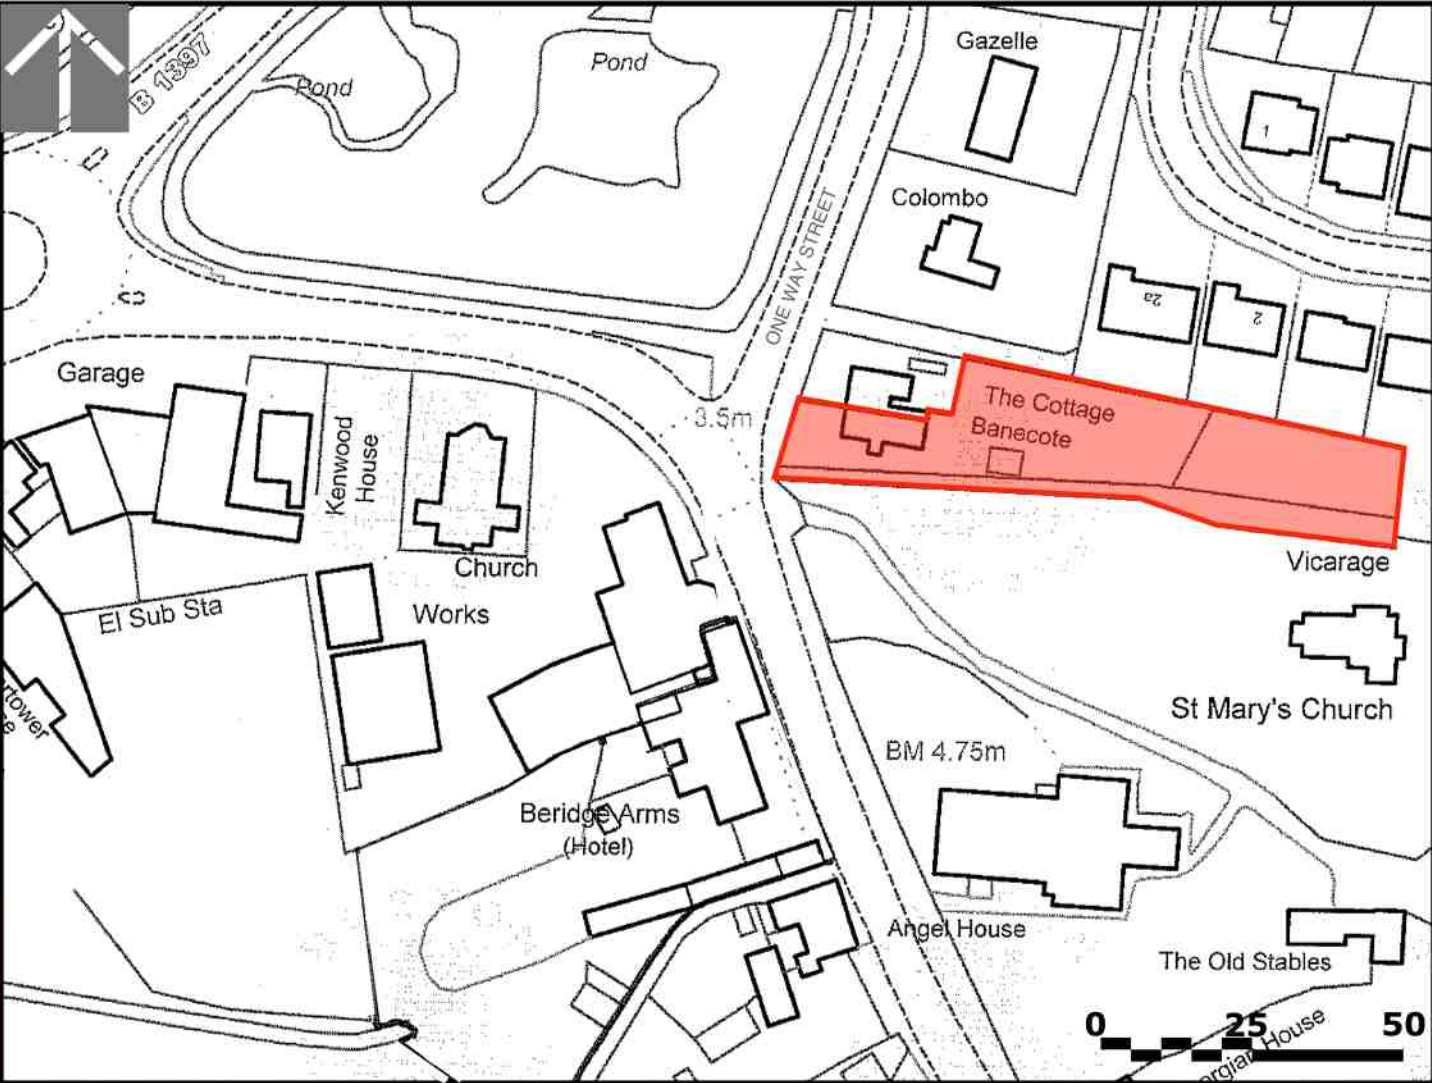

LOCATION PLAN



BLOCK PLAN

PROPOSED EXTENSION AND ALTERATIONS
GLEBE COTTAGE ONE WAY STREET
SUTTERTON
for MR & MRS MOLLER

BLOCK, LOCATION
PLANS

1/100
1/1250 at A1
JAN 24

J189-PL 1

Julian Warrick
Architectural Design Consultant



Email: julian@jwarrick-design-cons.com
Tel: 01775 820123
Mob: 07849 652067
Houzz.co.uk

8 Beech Grove
Donington
Spalding
Lincs
PE11 4XQ