

Do not scale off this drawing – All dimensions and setting out to be verified on site. If in doubt contact the originator for clarification.


This drawing is the property of FRAMEWORK. Copyright is reserved by them and the drawing is issued on the condition that it is not copied, reproduced, retained or disclosed to any unauthorised person, either wholly or in part without the consent in writing of FRAMEWORK

**DO NOT SCALE FROM THIS DRAWING. ALL**  
**DIMENSIONS / AREAS ARE TO BE CONFIRMED ON SITE**  
**ALL DISCREPANCIES TO BE REPORTED TO THE ARCHITECT**

---

**THIS DRAWING IS SUBJECT TO**  
**PLANNING & BUILDING REGULATIONS APPROVAL**

TO BE READ IN CONJUNCTION WITH  
 STRUCTURAL ENGINEERS / M&E  
 SUB-CONTRACTORS  
 DRAWINGS AND DETAILS

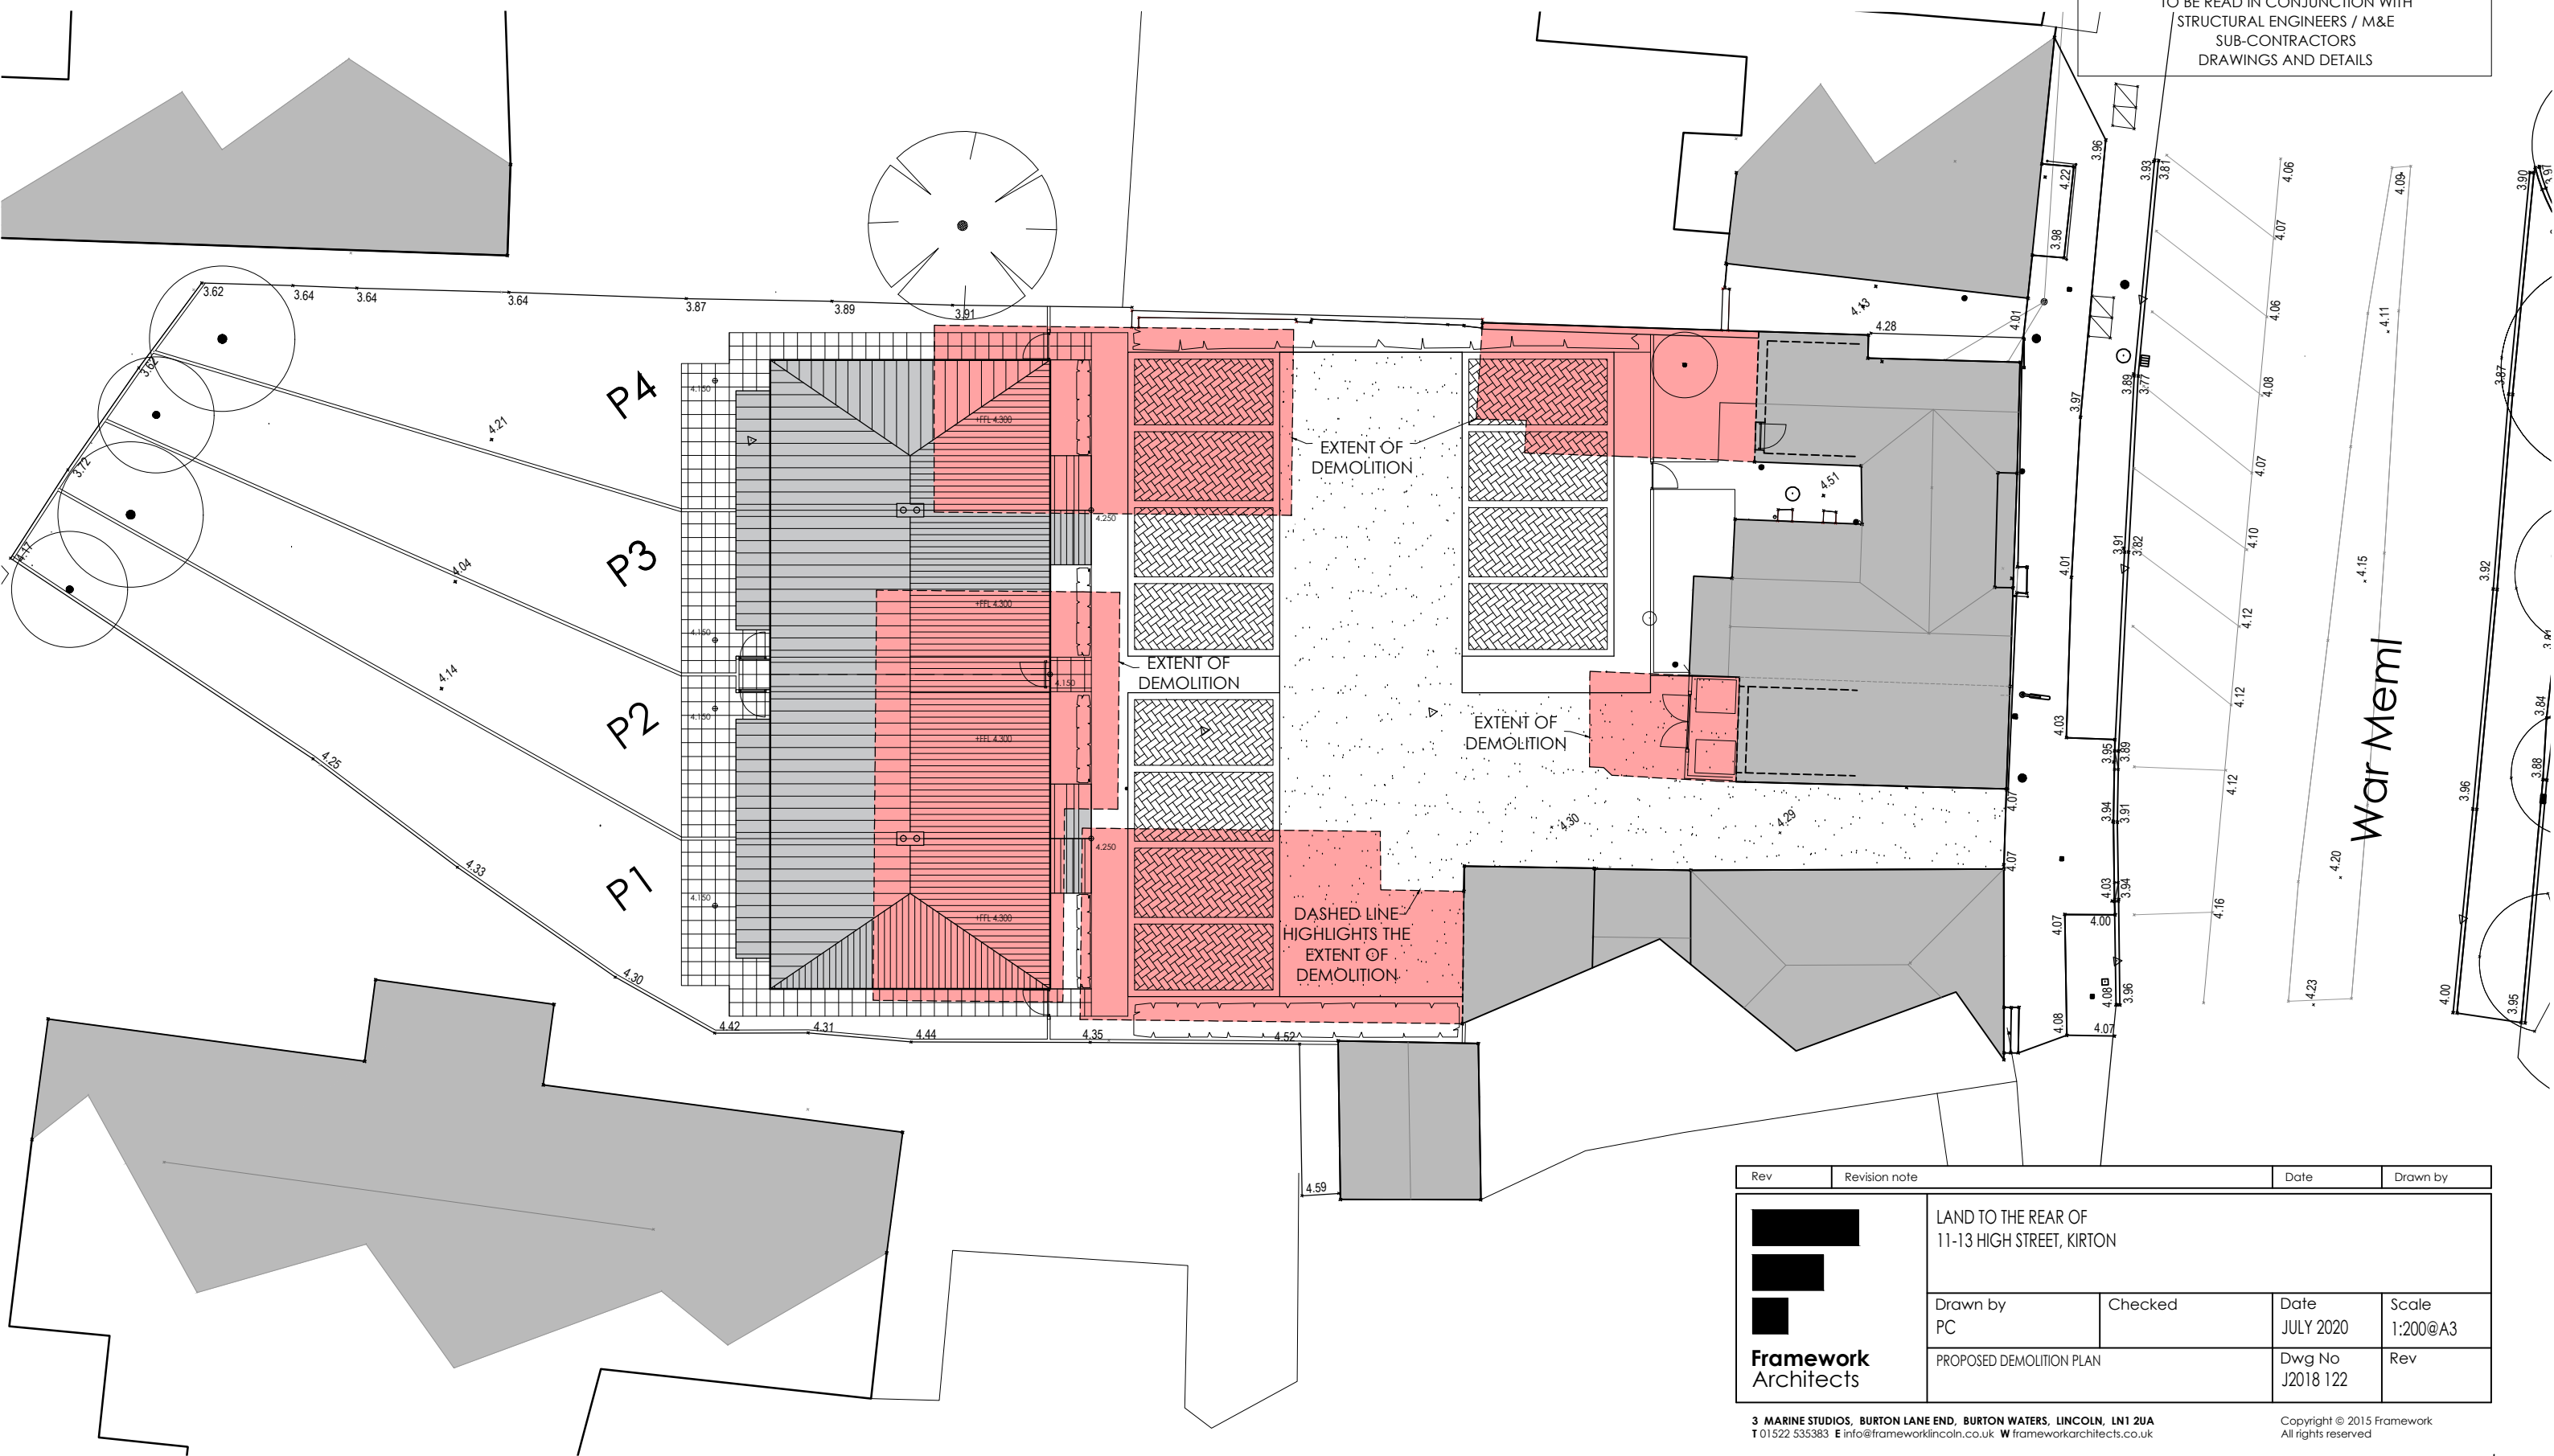

Rev	Revision note	Date	Drawn by	
<div><div></div><div></div><div></div></div>	LAND TO THE REAR OF 11-13 HIGH STREET, KIRTON			
	Drawn by PC	Checked	Date JULY 2020	Scale 1:200@A3
	PROPOSED DEMOLITION PLAN		Dwg No J2018 122	Rev