




Scale bar 1:200.

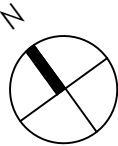

Do not scale off this drawing – All dimensions and setting out to be verified on site. If in doubt contact the originator for clarification.
This drawing is the property of FRAMEWORK. Copyright is reserved by them and the drawing is issued on the condition that it is not copied, reproduced, retained or disclosed to any unauthorised person, either wholly or in part without the consent in writing of FRAMEWORK

DO NOT SCALE FROM THIS DRAWING. ALL DIMENSIONS / AREAS ARE TO BE CONFIRMED ON SITE ALL DISCREPANCIES TO BE REPORTED TO THE ARCHITECT
THIS DRAWING IS SUBJECT TO PLANNING & BUILDING REGULATIONS APPROVAL
TO BE READ IN CONJUNCTION WITH
STRUCTURAL ENGINEERS / M&E
SUB-CONTRACTORS
DRAWINGS AND DETAILS

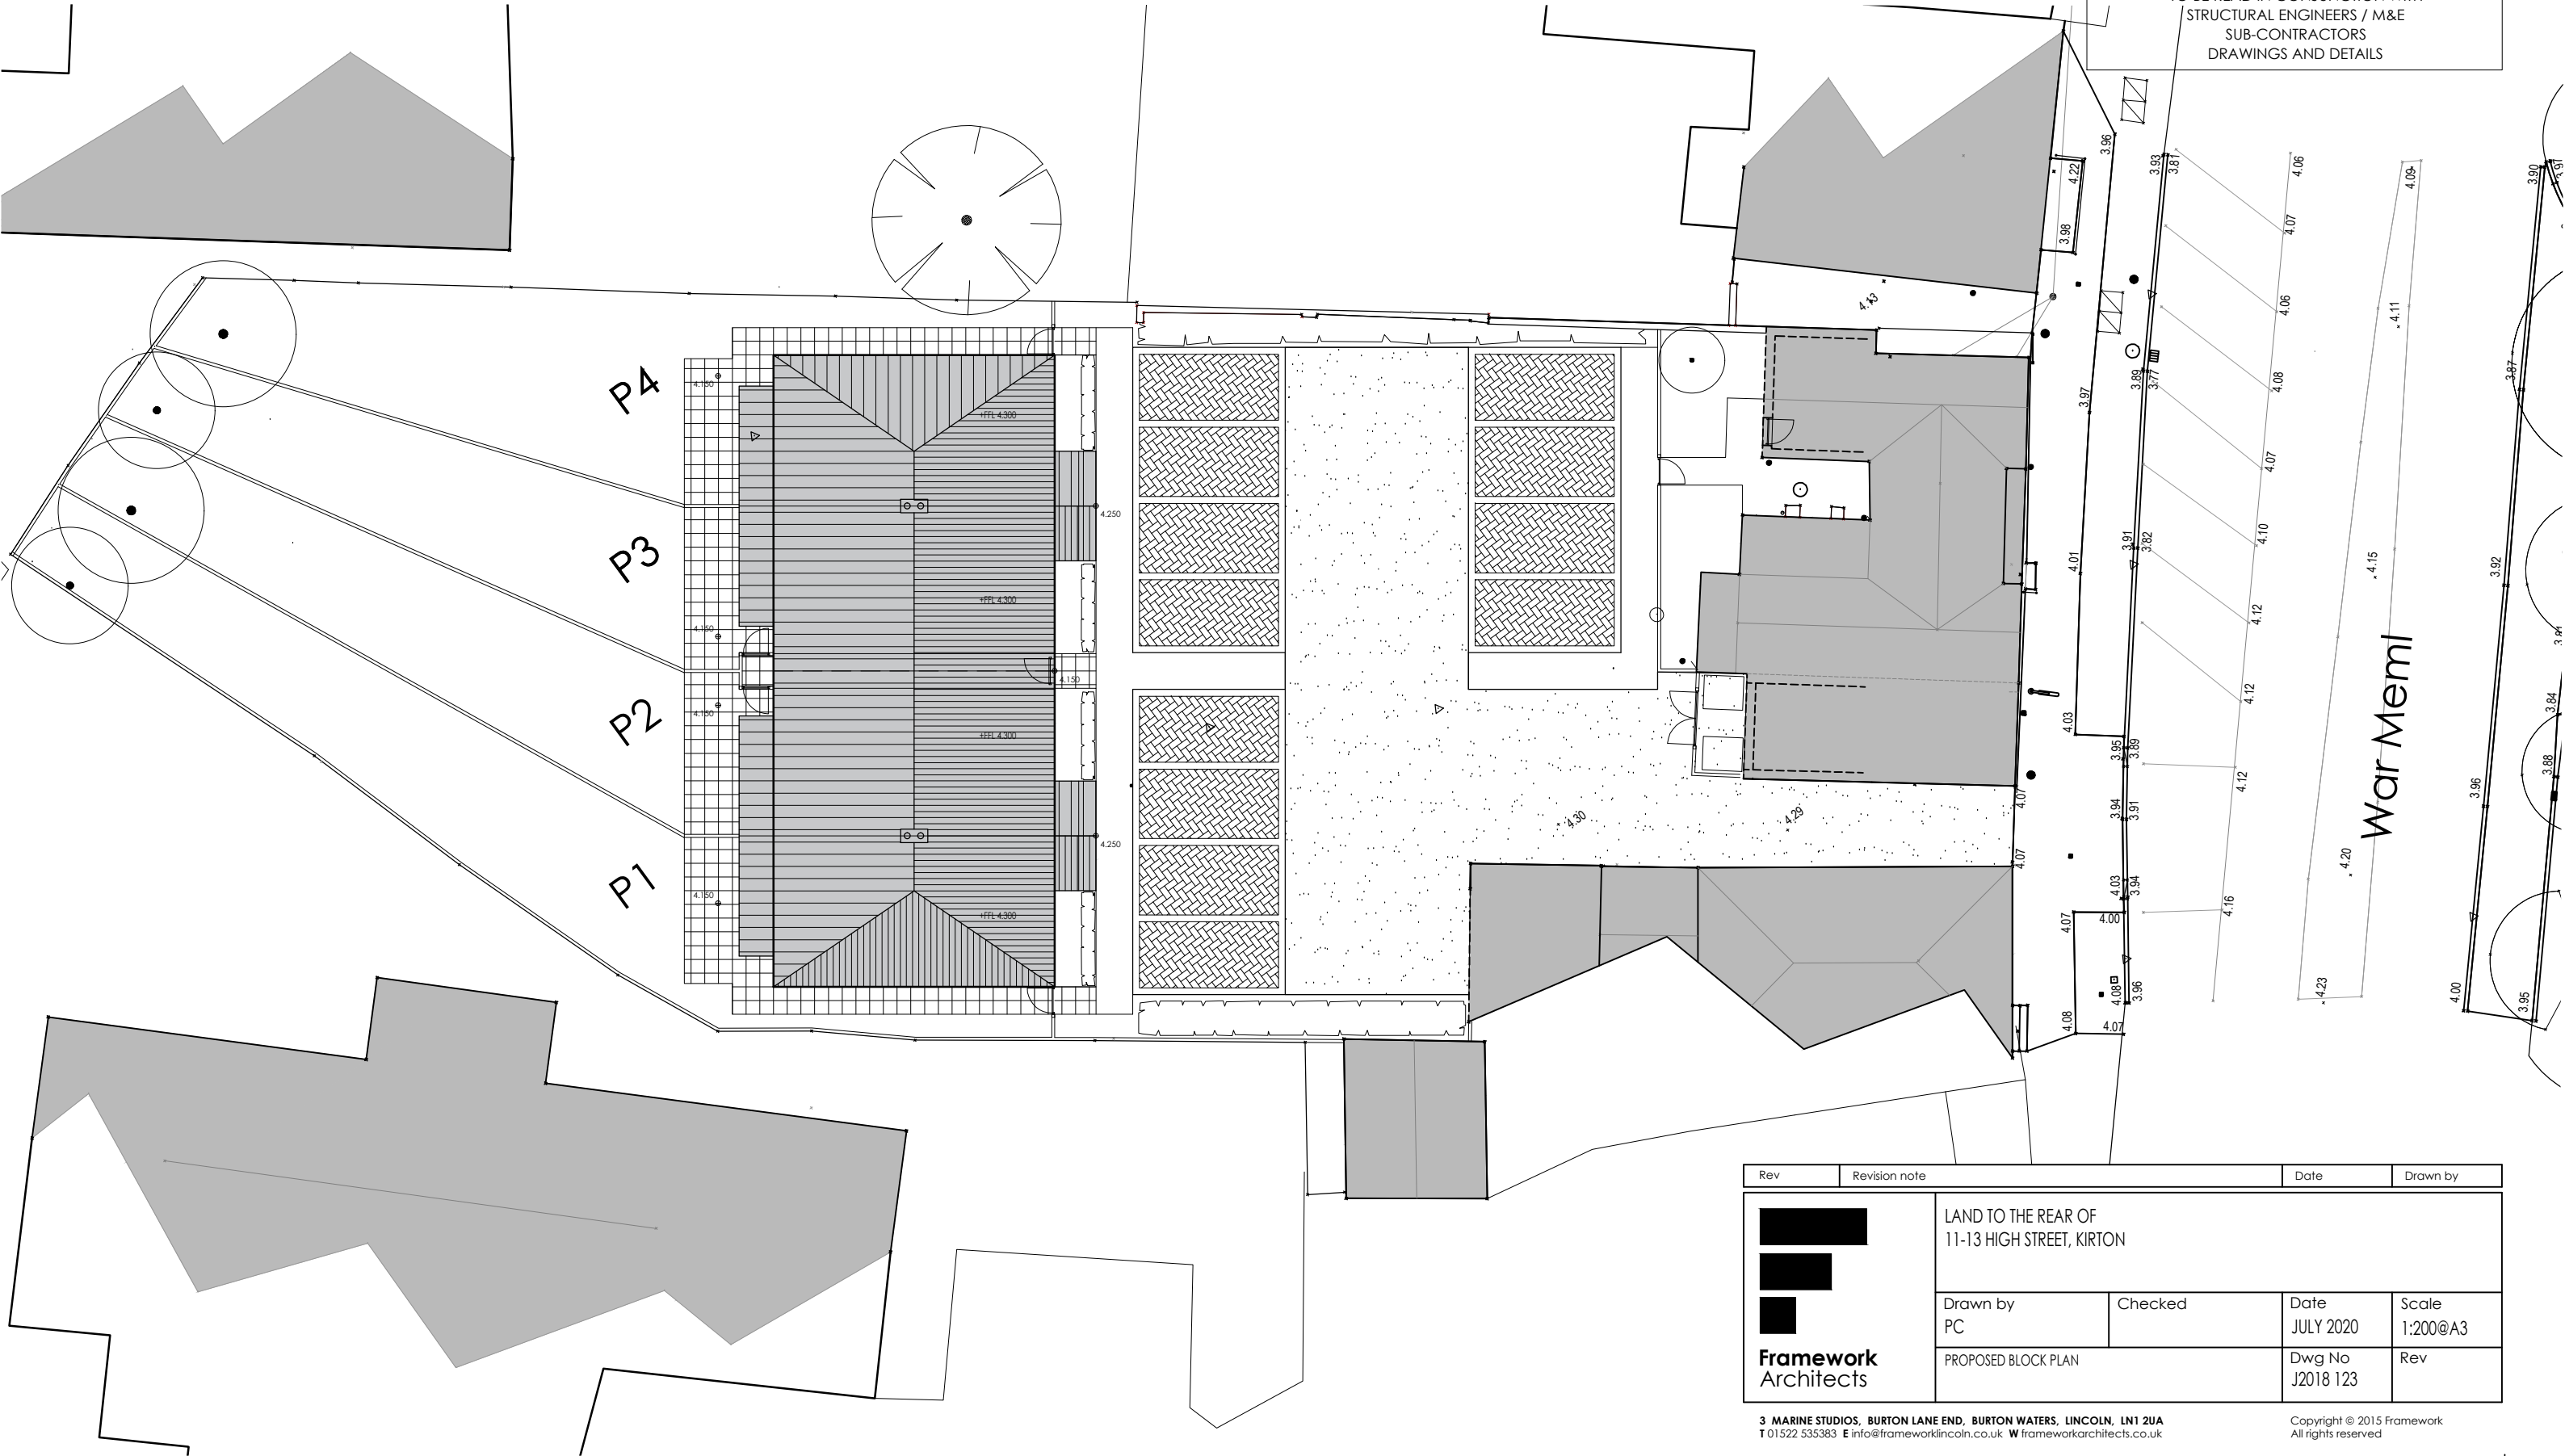

Rev	Revision note		Date	Drawn by
 Framework Architects	LAND TO THE REAR OF 11-13 HIGH STREET, KIRTON			
	Drawn by PC	Checked	Date JULY 2020	Scale 1:200@A3
	PROPOSED BLOCK PLAN		Dwg No J2018 123	Rev