



ELEVATION

SCALE 1:100@A3

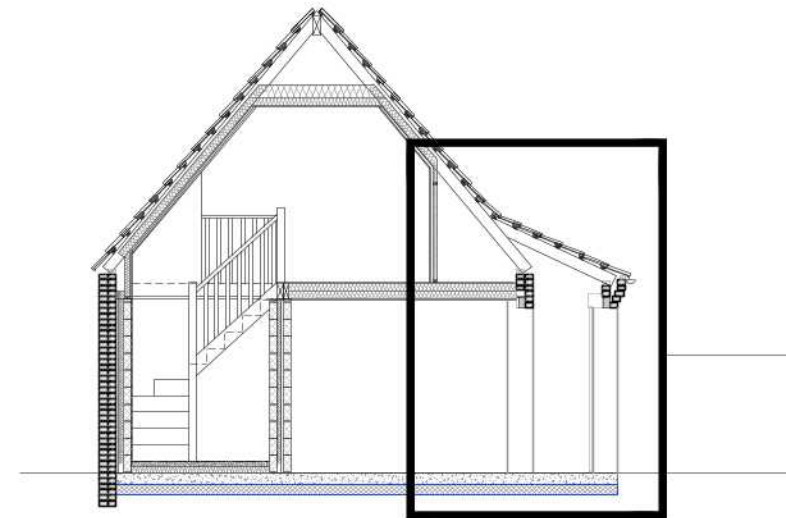

DETAIL

SCALE 1:20@A3

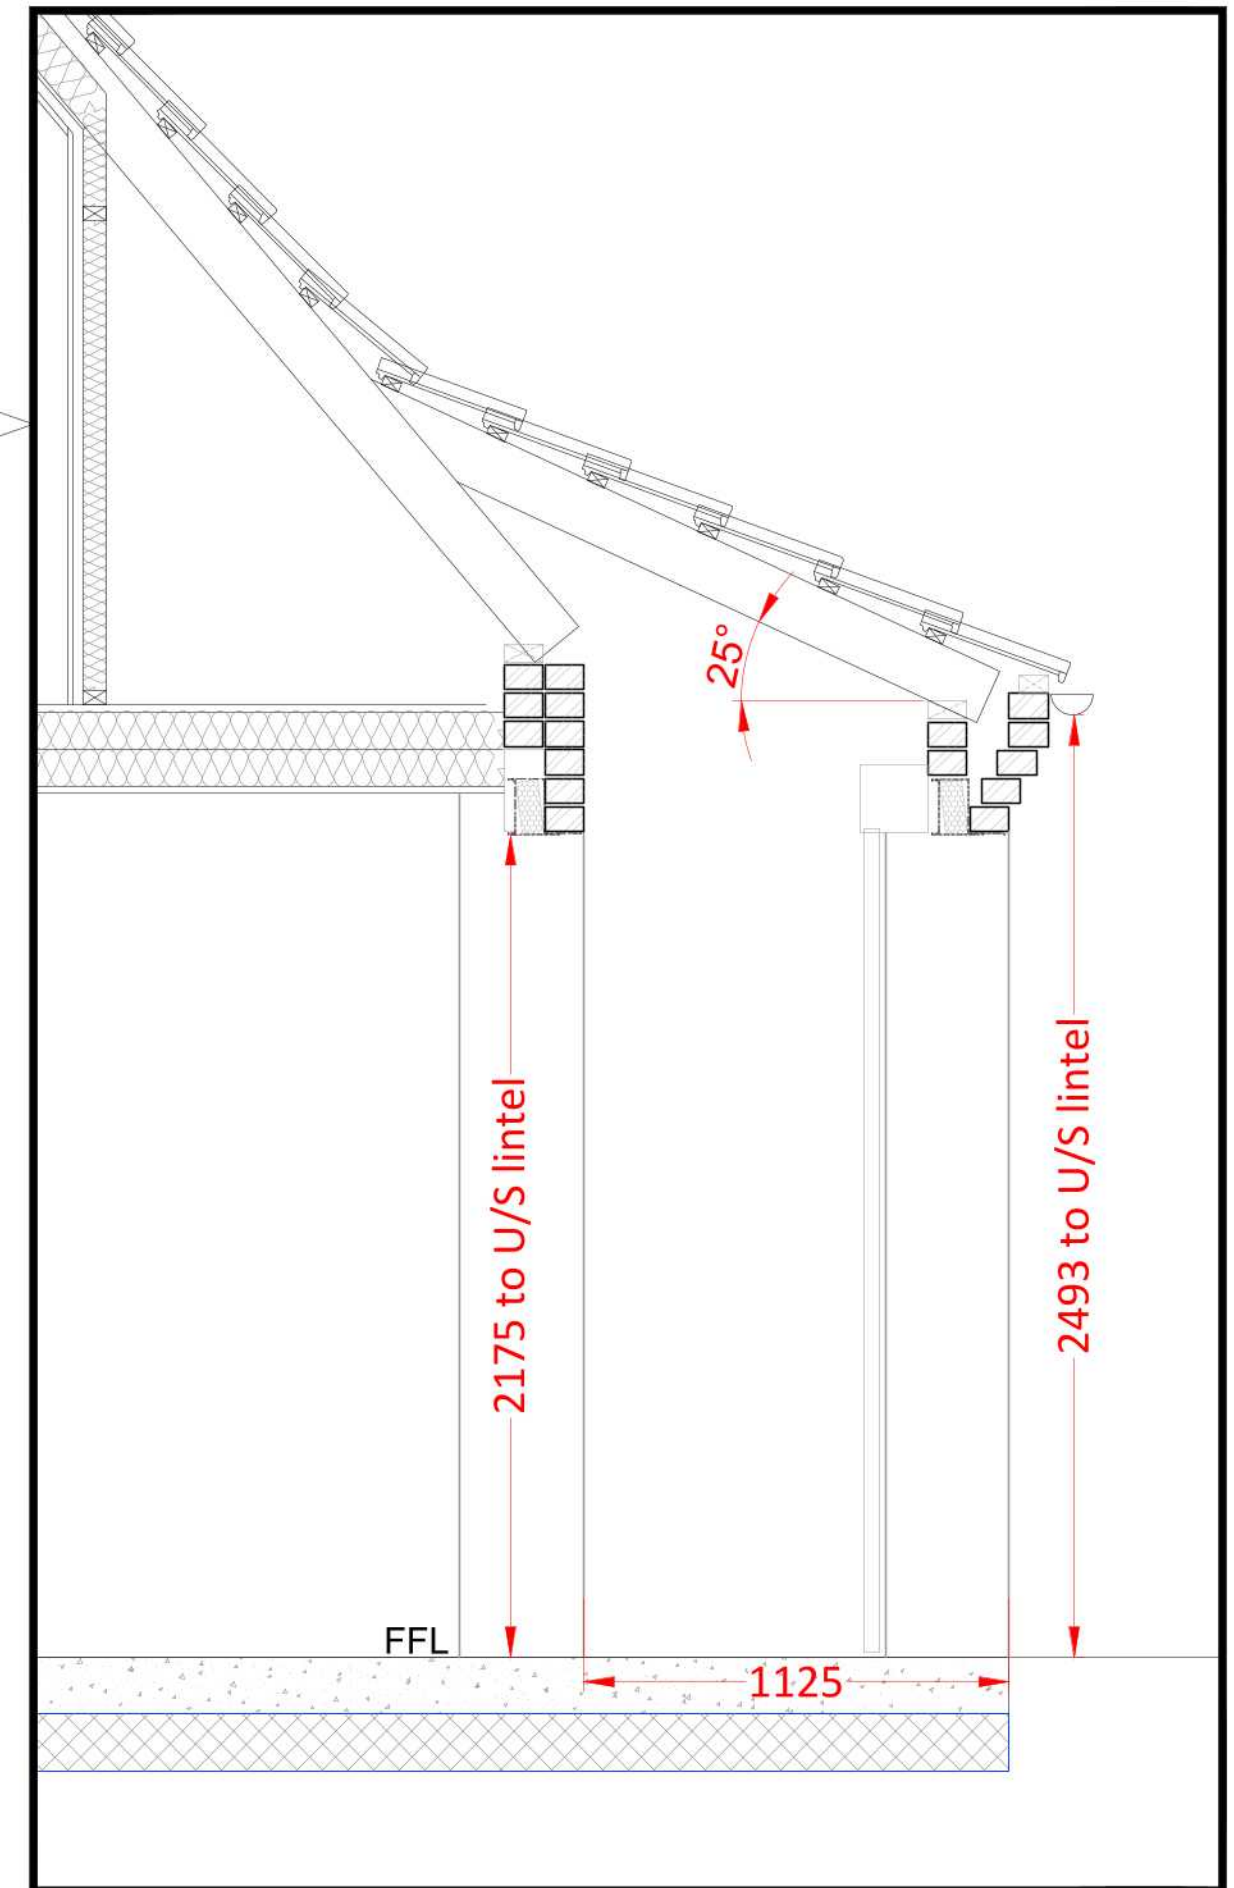

GARAGE PLAN

SCALE 1:50@A3

