



EXISTING DWELLING | 1:100


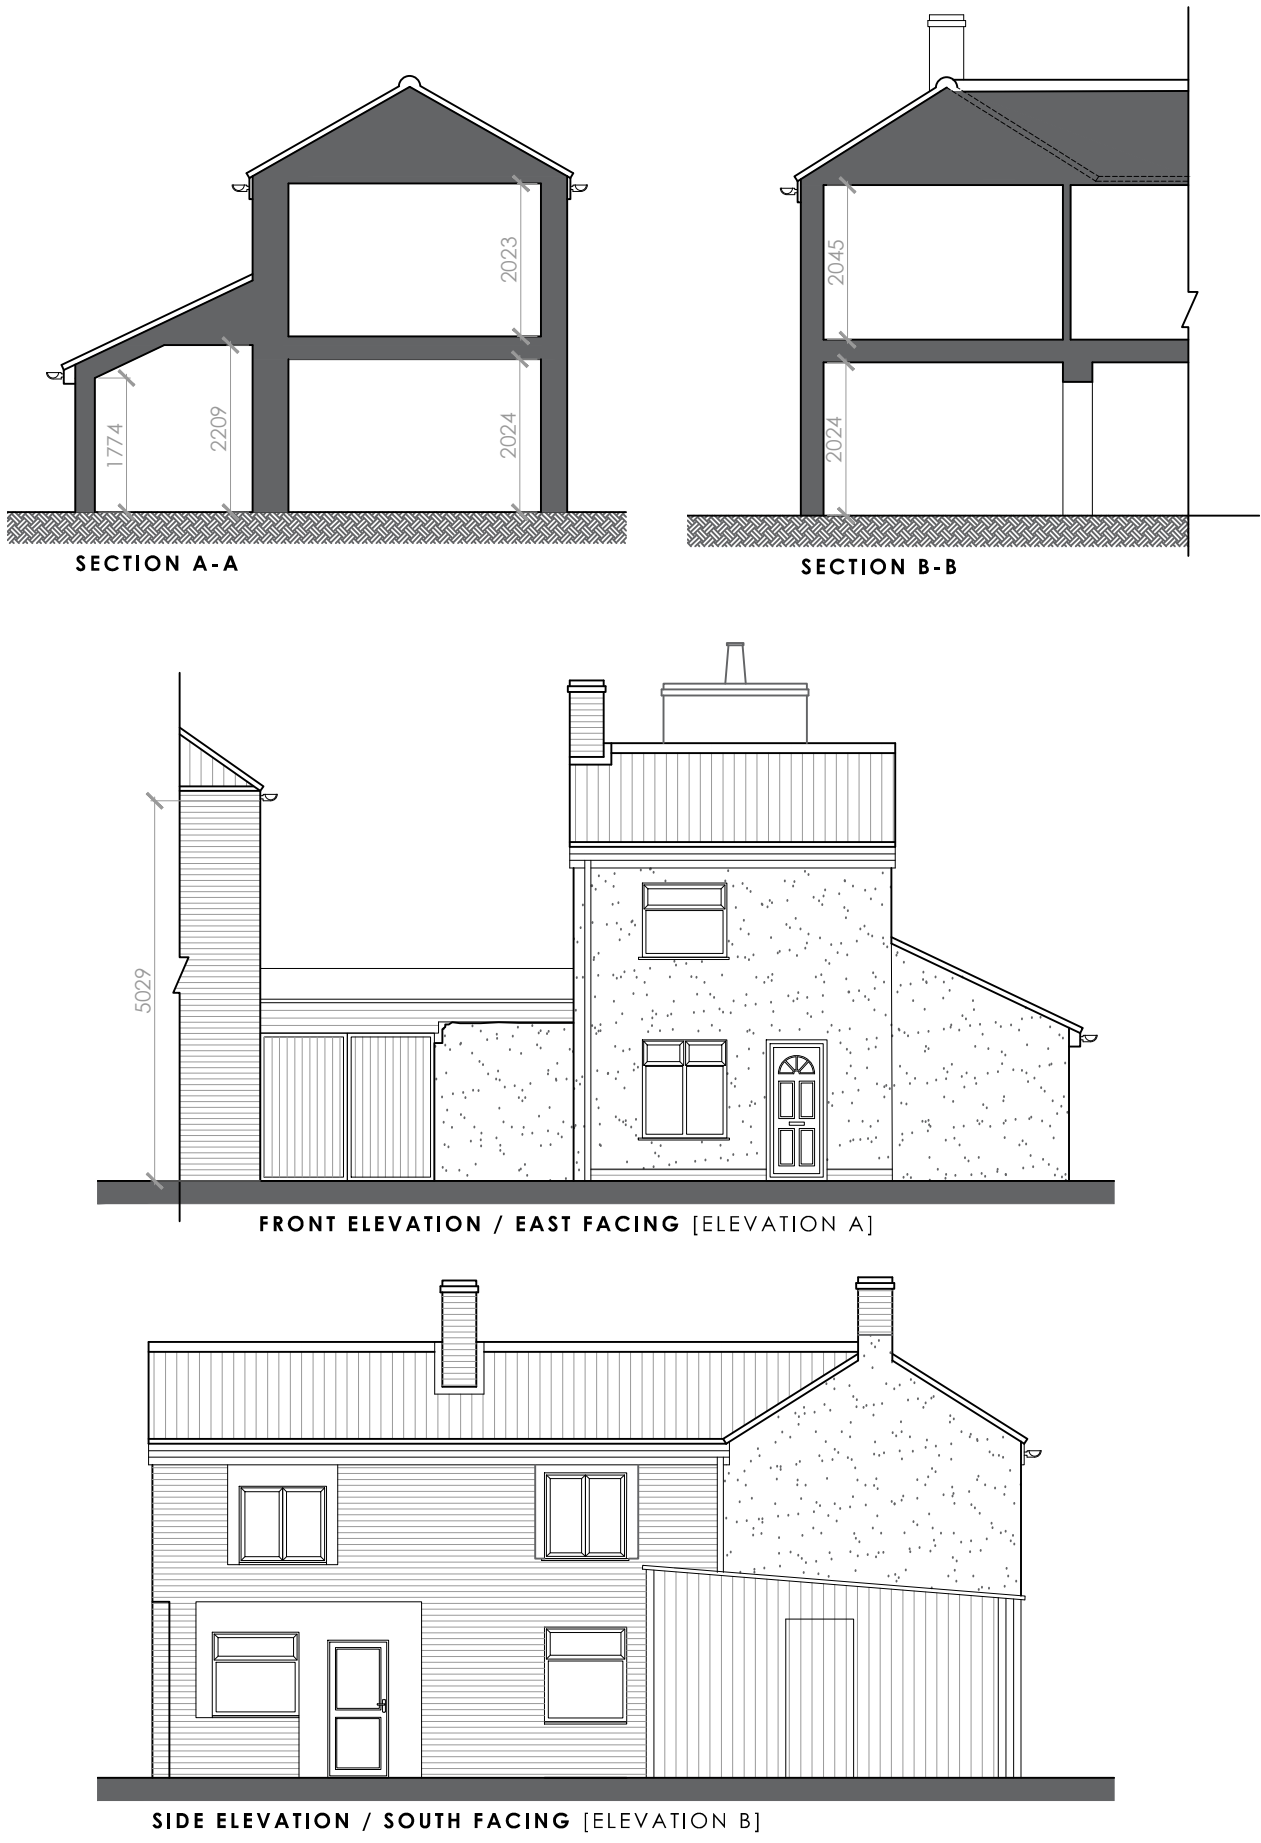


EXISTING SITE | 1:200

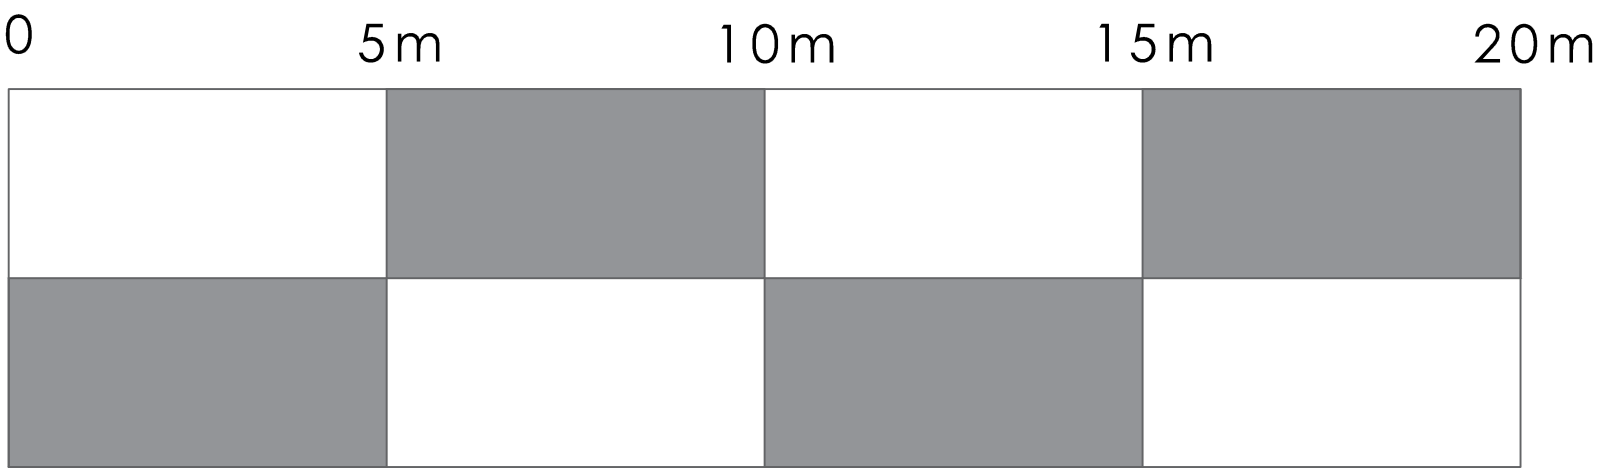

EXISTING LOCATION PLAN

Scale 1:1250  
Ordnance Survey (c) Crown Copyright 2018.  
All rights reserved. Licence number 100022432

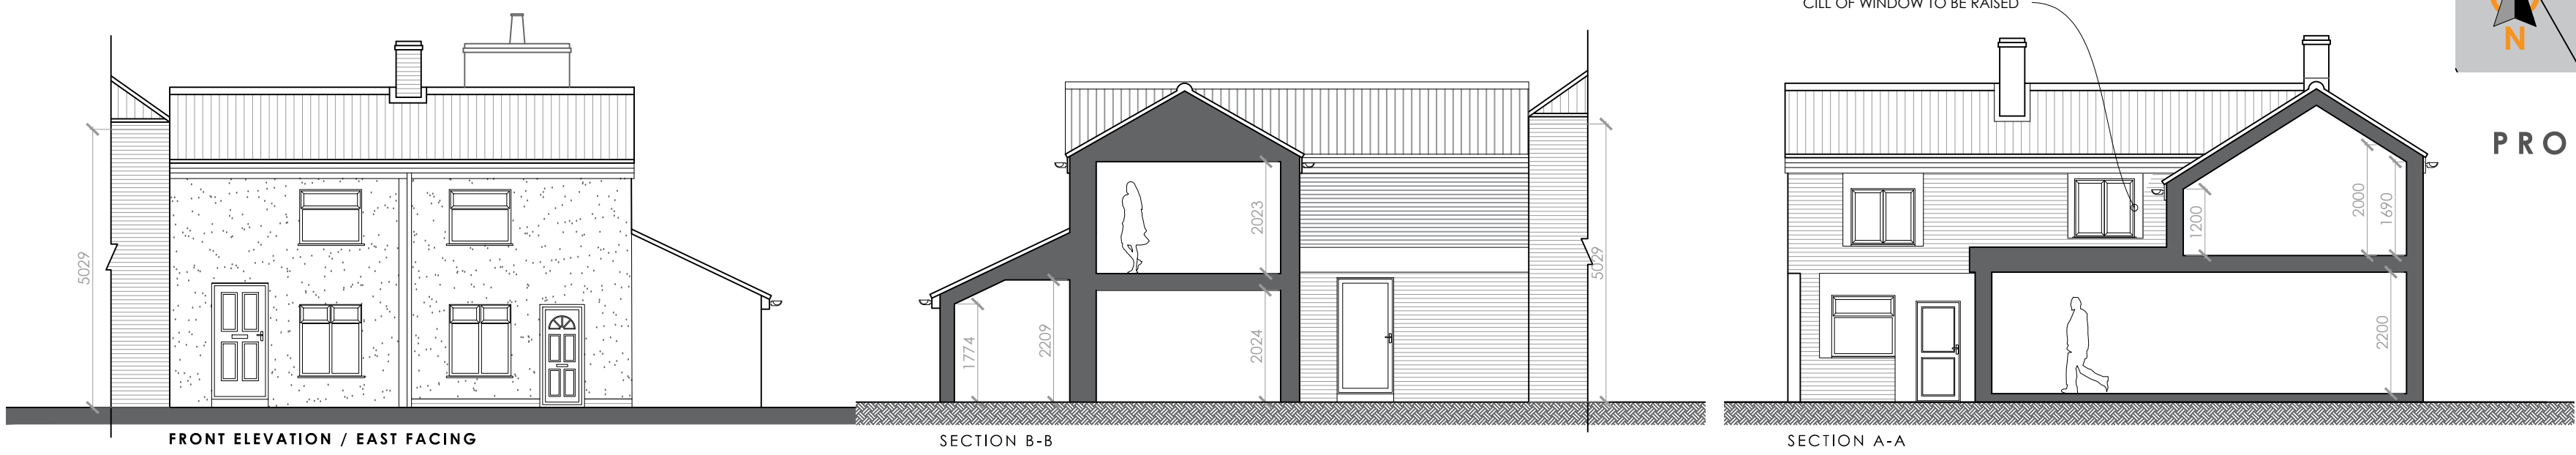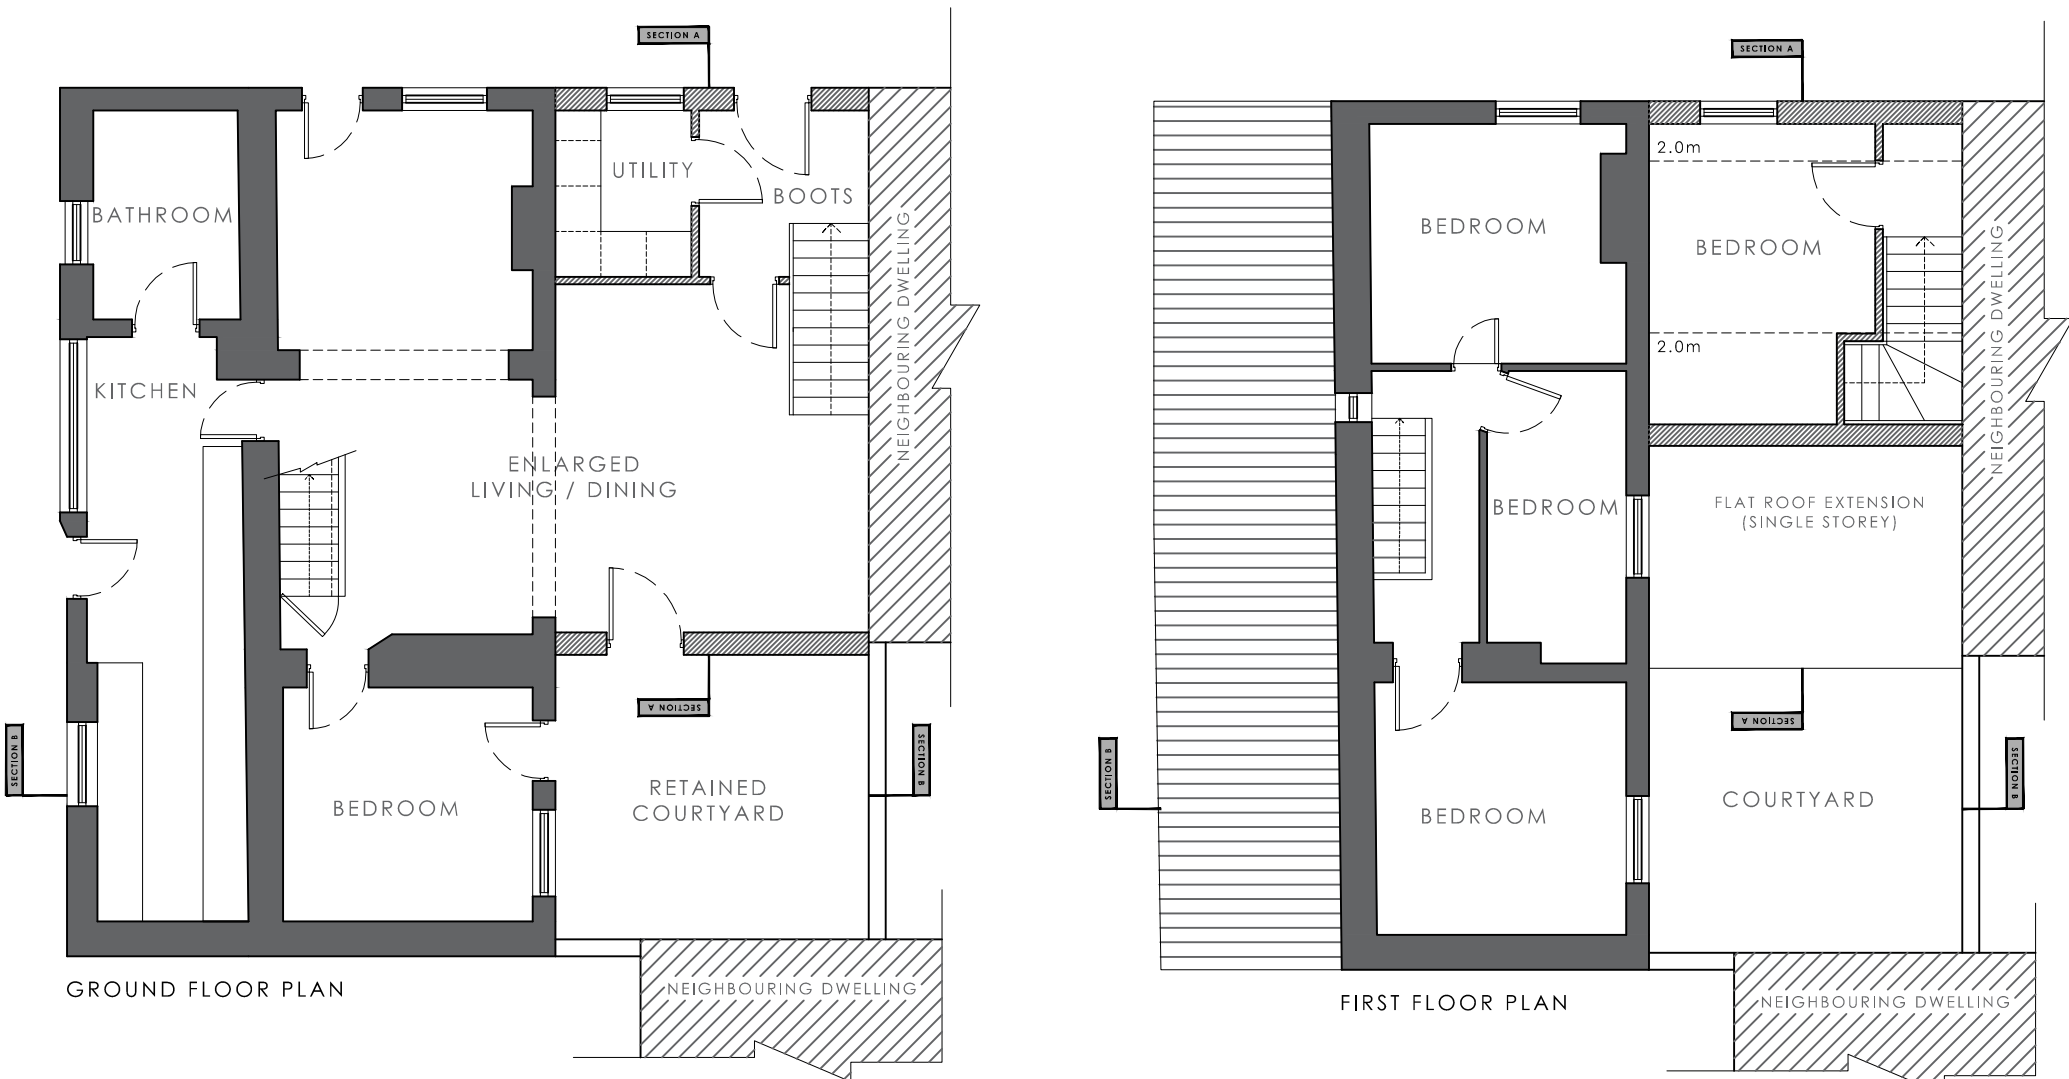

PROPOSED DWELLING | 1:100



PROPOSED SITE | 1:200

Rev B: 07/01/2021- Front windows amended  
Rev A: 16/11/2020- Addition of scale bar and north points  
DRAWING ISSUES AND REVISIONS  
Office Locations:  
12 Vickers Lane | Louth | Lincolnshire | LN11 9PZ  
T: 01509 611150  
Corn Exchange Chambers | Queen Street | Market  
Rosen | Lincolnshire | LN8 3JH  
T: 01673 268398  
E: r.cornwall@lincsdesignconsultancy.co.uk



PROJECT | Extension and Alterations  
48 Norfolk Place  
Boston  
PE21 9JJ  
DATE | October 2020  
TITLE | EXISTING AND PROPOSED  
SCALE | Various (as Stated)  
ORIGINAL SIZE | A1  
DRAWING NUMBER | LDC3172-PL-01B

This drawing is the copyright of Lincs Design Consultancy and must not be reproduced without written consent. The contractor is responsible for taking and checking all dimensions on site prior to commencement and reporting back to the architect. The architect is not responsible for any discrepancies. All materials specified on this drawing are to be used in strict accordance with manufacturers written instructions and current codes of practice.  
All Details and Specification on this drawing and in relation to this specific project should be adhered to. If any deviations occur the contractor / client should inform Lincs Design Consultancy immediately as we cannot be held responsible for errors resulting from unclarified detail and specification changes.