

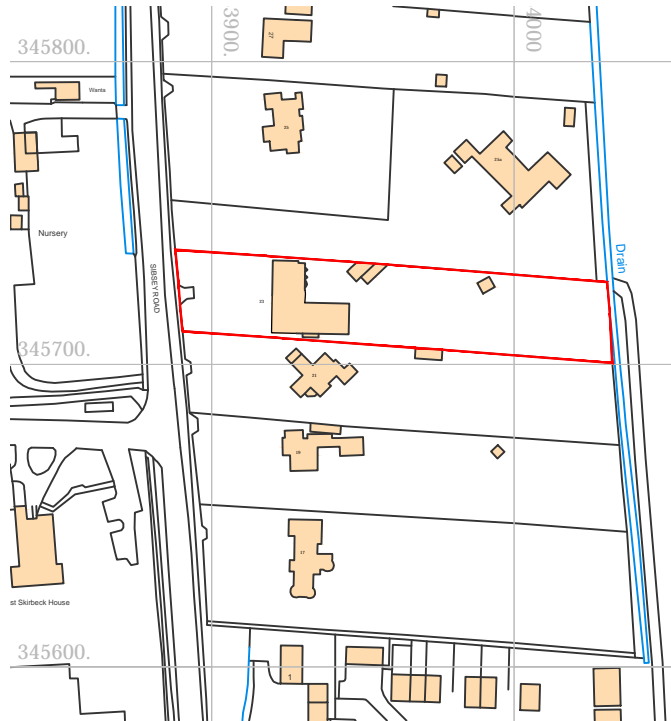


- Notes:
- All dimensions to be checked & confirmed on site prior to commencement of works
  - All structural elements to be checked & installed strictly in accordance with structural engineers & Manufactures details & specifications.
  - All foul & surface water drainage systems to be checked & confirmed on site prior to commencement of works.

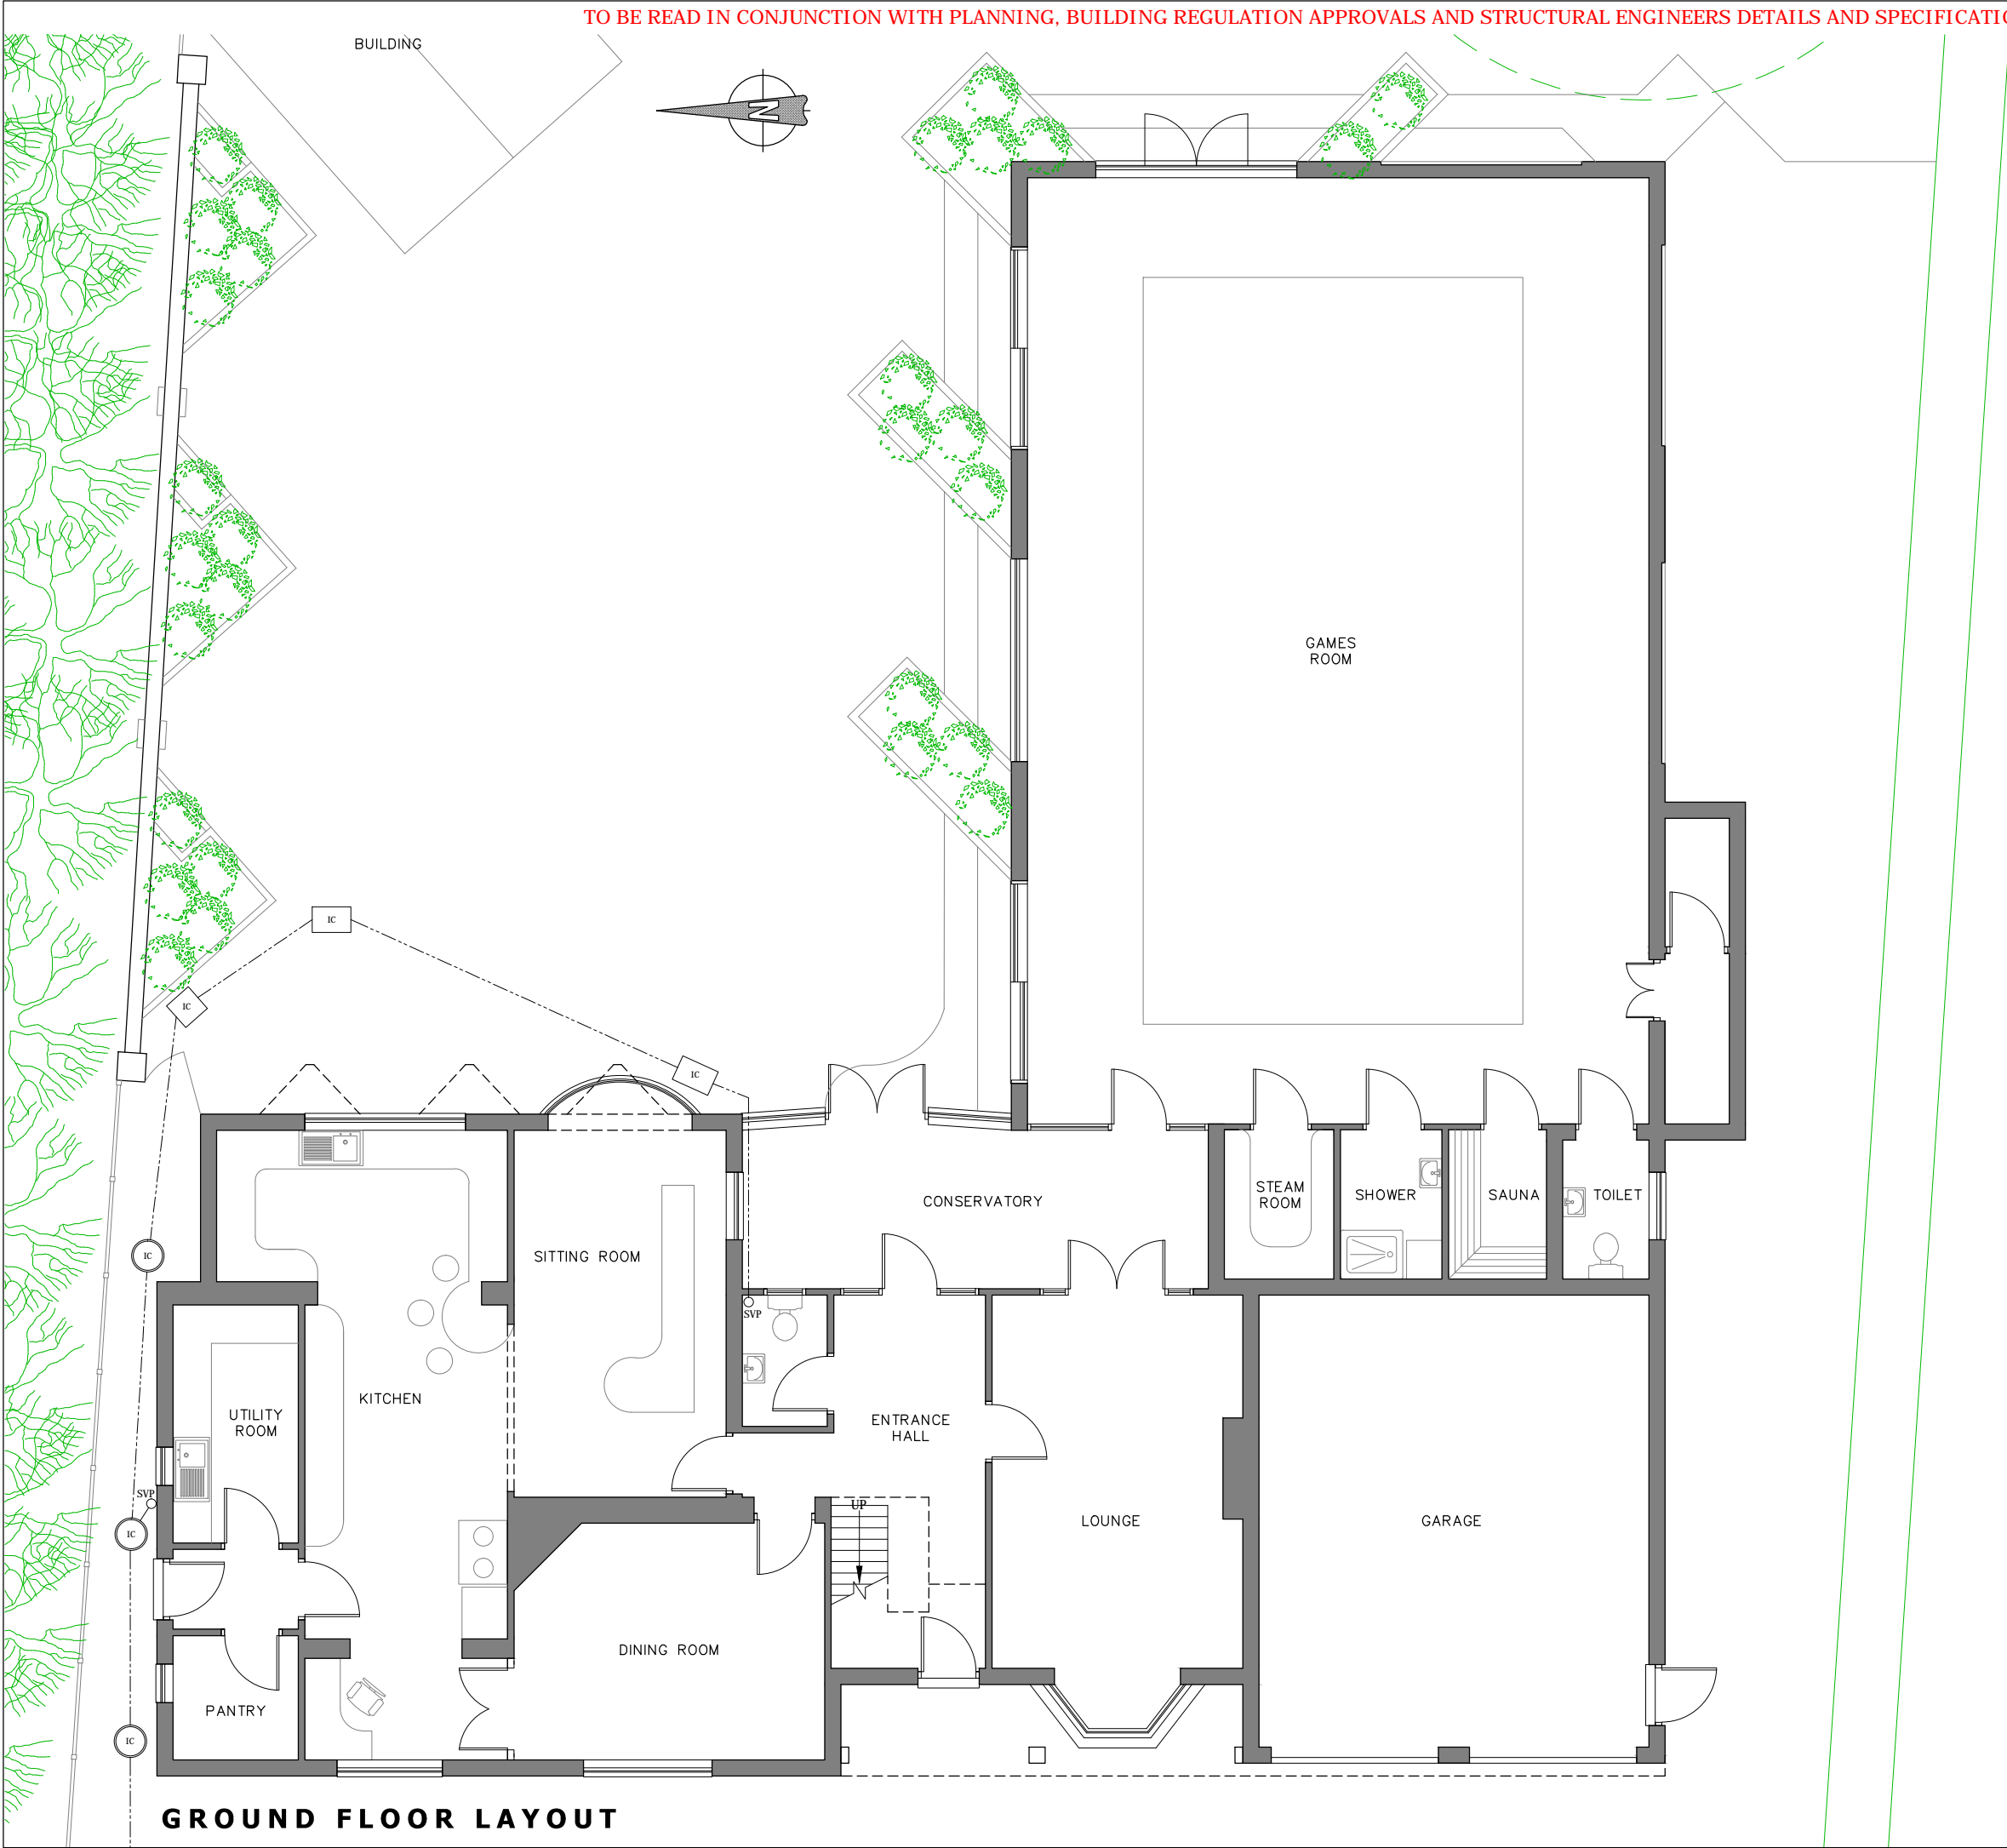

**LOCATION PLAN (1:2500)**

Crown copyright and database rights  
2020 Ordnance Survey 0100031673

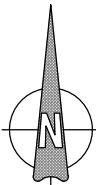

A	COMBINED SCHEMES FOR PLANNING AND BUILDING REGULATION SUBMISSION	14-05-2021
REV	Note	Date



**ARCHITECTURAL  
DESIGN**

07930 915730  
lee@lpcdesign.co.uk www.lpcdesign.co.uk

Project/Site  
**EXTENSIONS AND ALTERATIONS**

23 Sibsey Road, Boston,  
Lincolnshire, PE21 9QY

Client  
**SMITH ELECTRICAL LTD**

Dwg Title  
**EXISTING GROUND FLOOR**

Date  
**OCTOBER 2020**

Dwg No  
**LPC-264-01**

Drawing Status  
**APPROVALS**

Scale  
1:100 @ A3

Revision  
A

