



- Notes:
- All dimensions to be checked & confirmed on site prior to commencement of works
  - All structural elements to be checked & installed strictly in accordance with structural engineers & Manufactures details & specifications.
  - All foul & surface water drainage systems to be checked & confirmed on site prior to commencement of works.

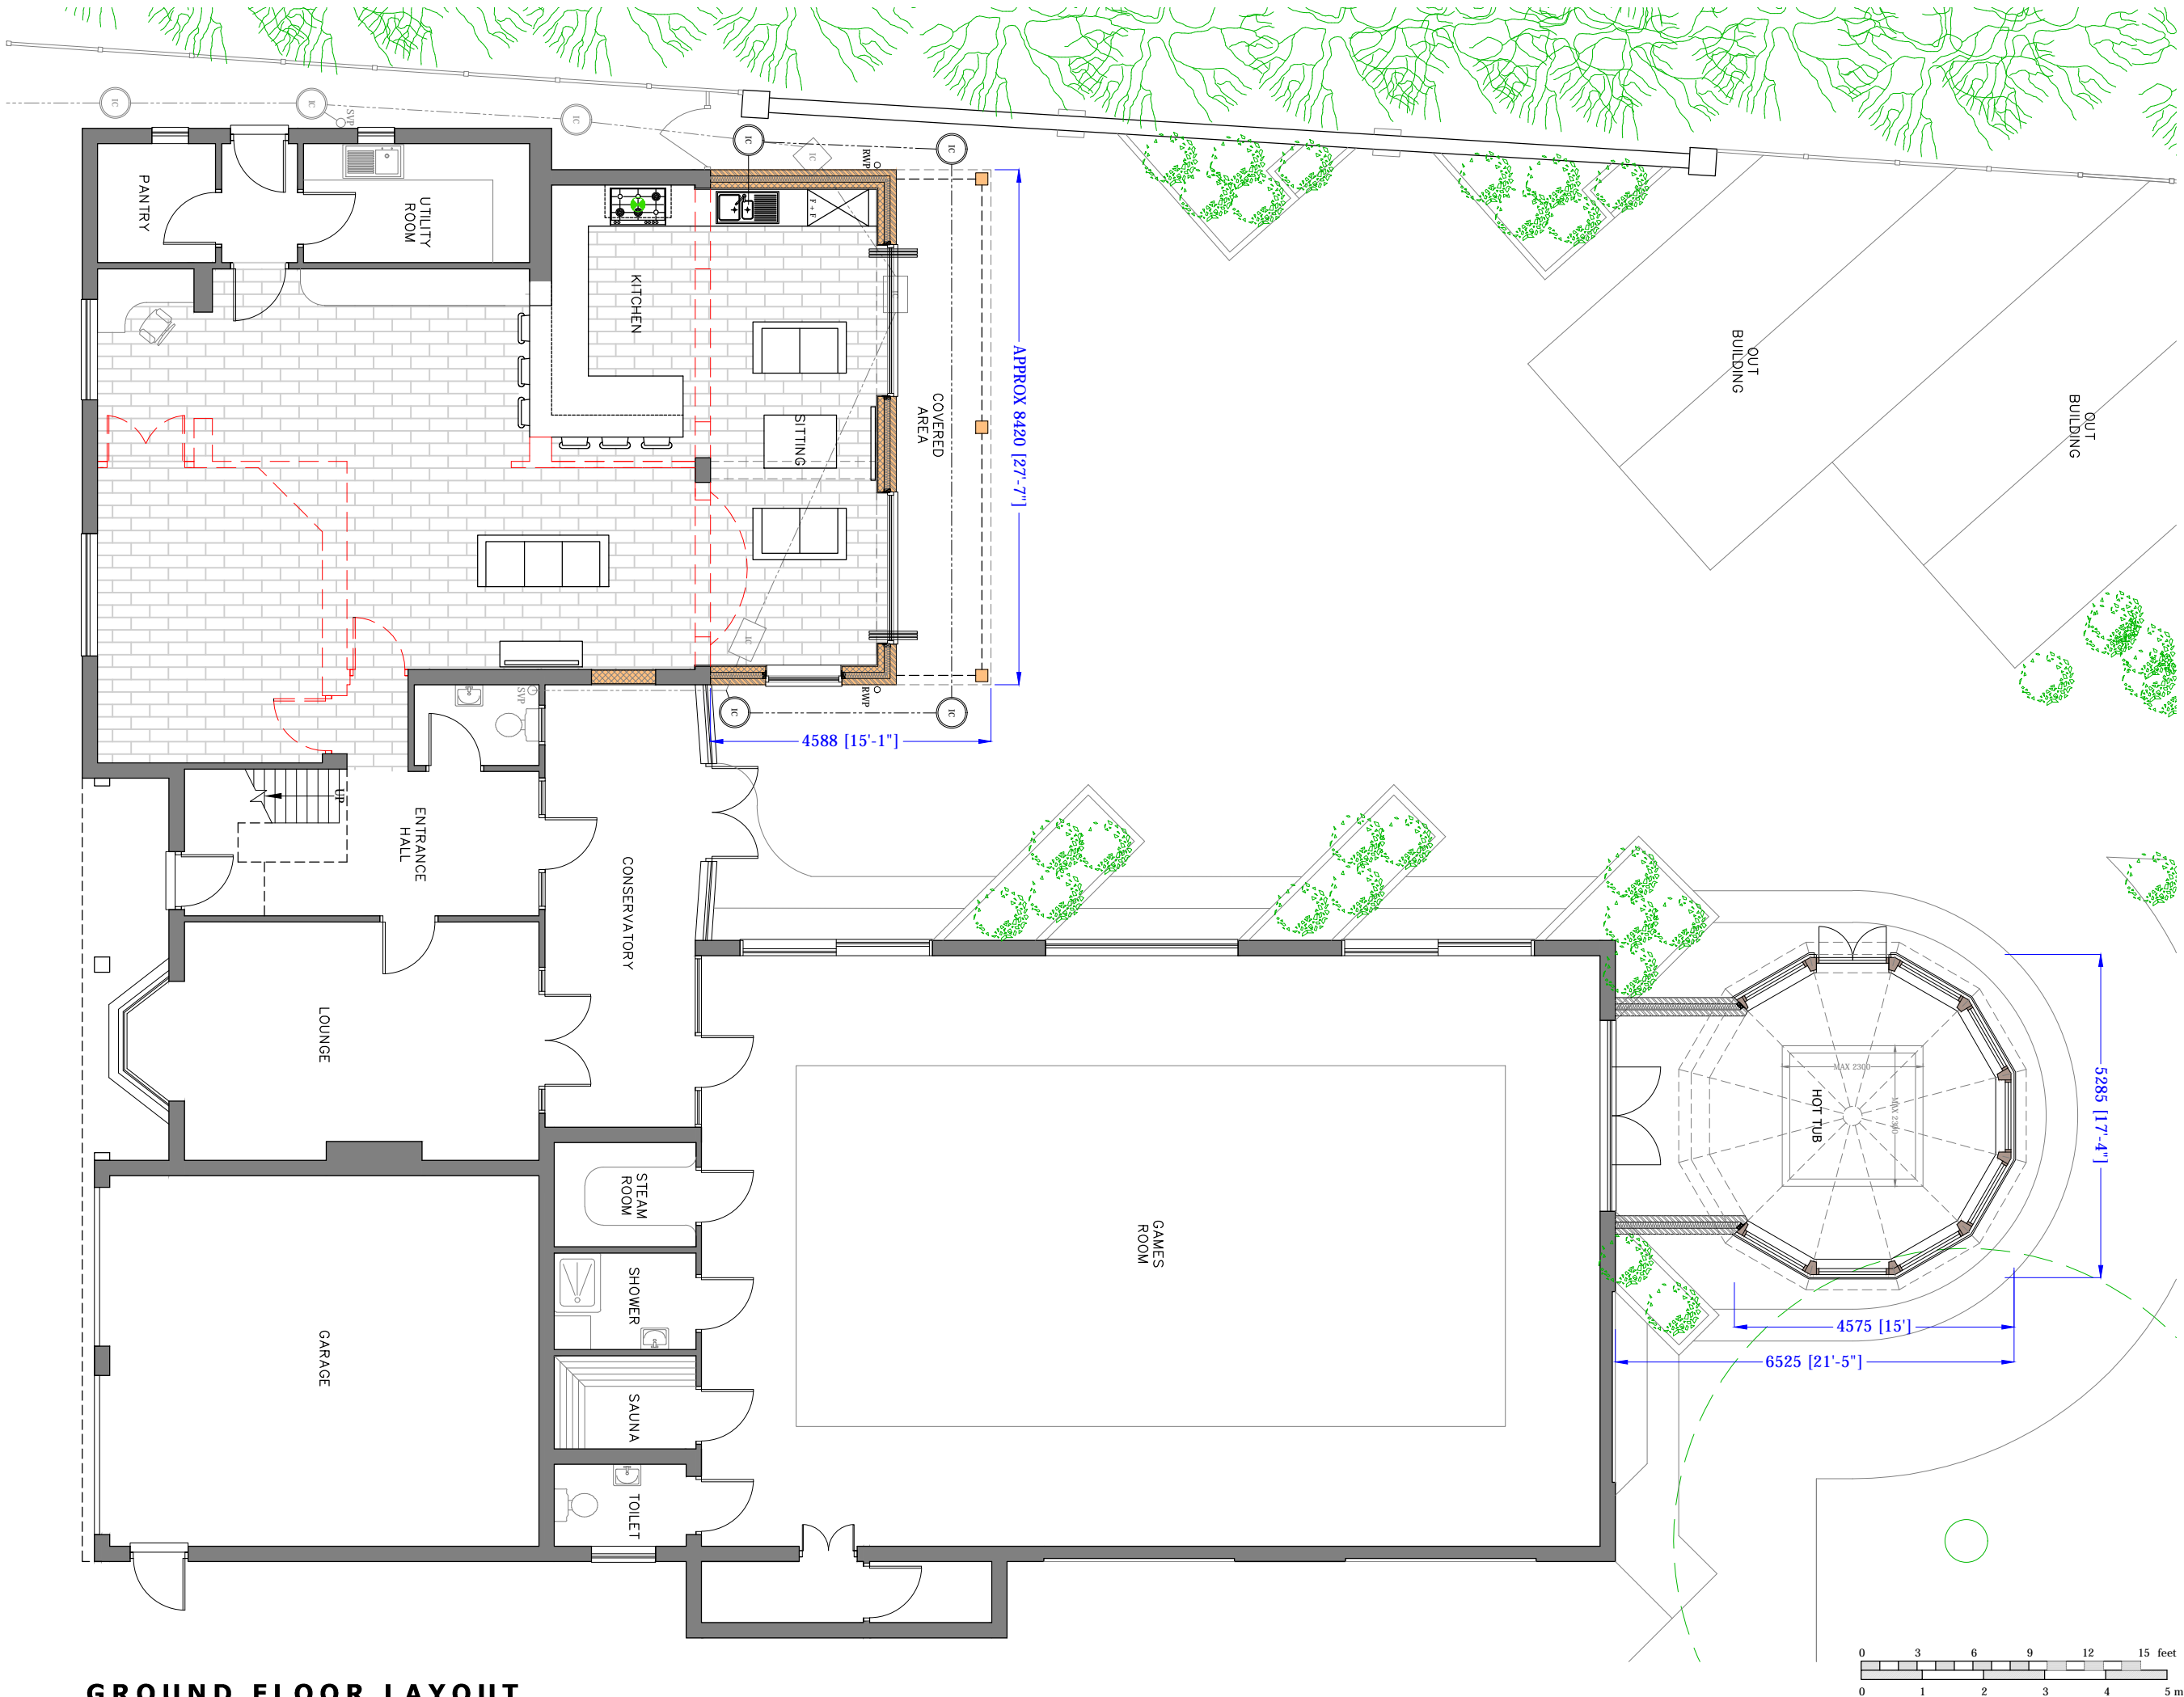

GROUND FLOOR LAYOUT

A	XXXXXX	00-00-2020
REV	Note	Date

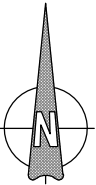

ARCHITECTURAL  
DESIGN

07930 915730  
lee@lpcdesign.co.uk www.lpcdesign.co.uk

Project/Site  
EXTENSIONS AND ALTERATIONS

23 Sibsey Road, Boston,  
Lincolnshire, PE21 9QY

Client  
SMITH ELECTRICAL LTD

Dwg Title  
PROPOSED GROUND FLOOR

Date  
MAY 2021

Dwg No  
LPC-264-04

Drawing Status  
APPROVALS

Scale  
1:100 @ A3

Revision  
--