
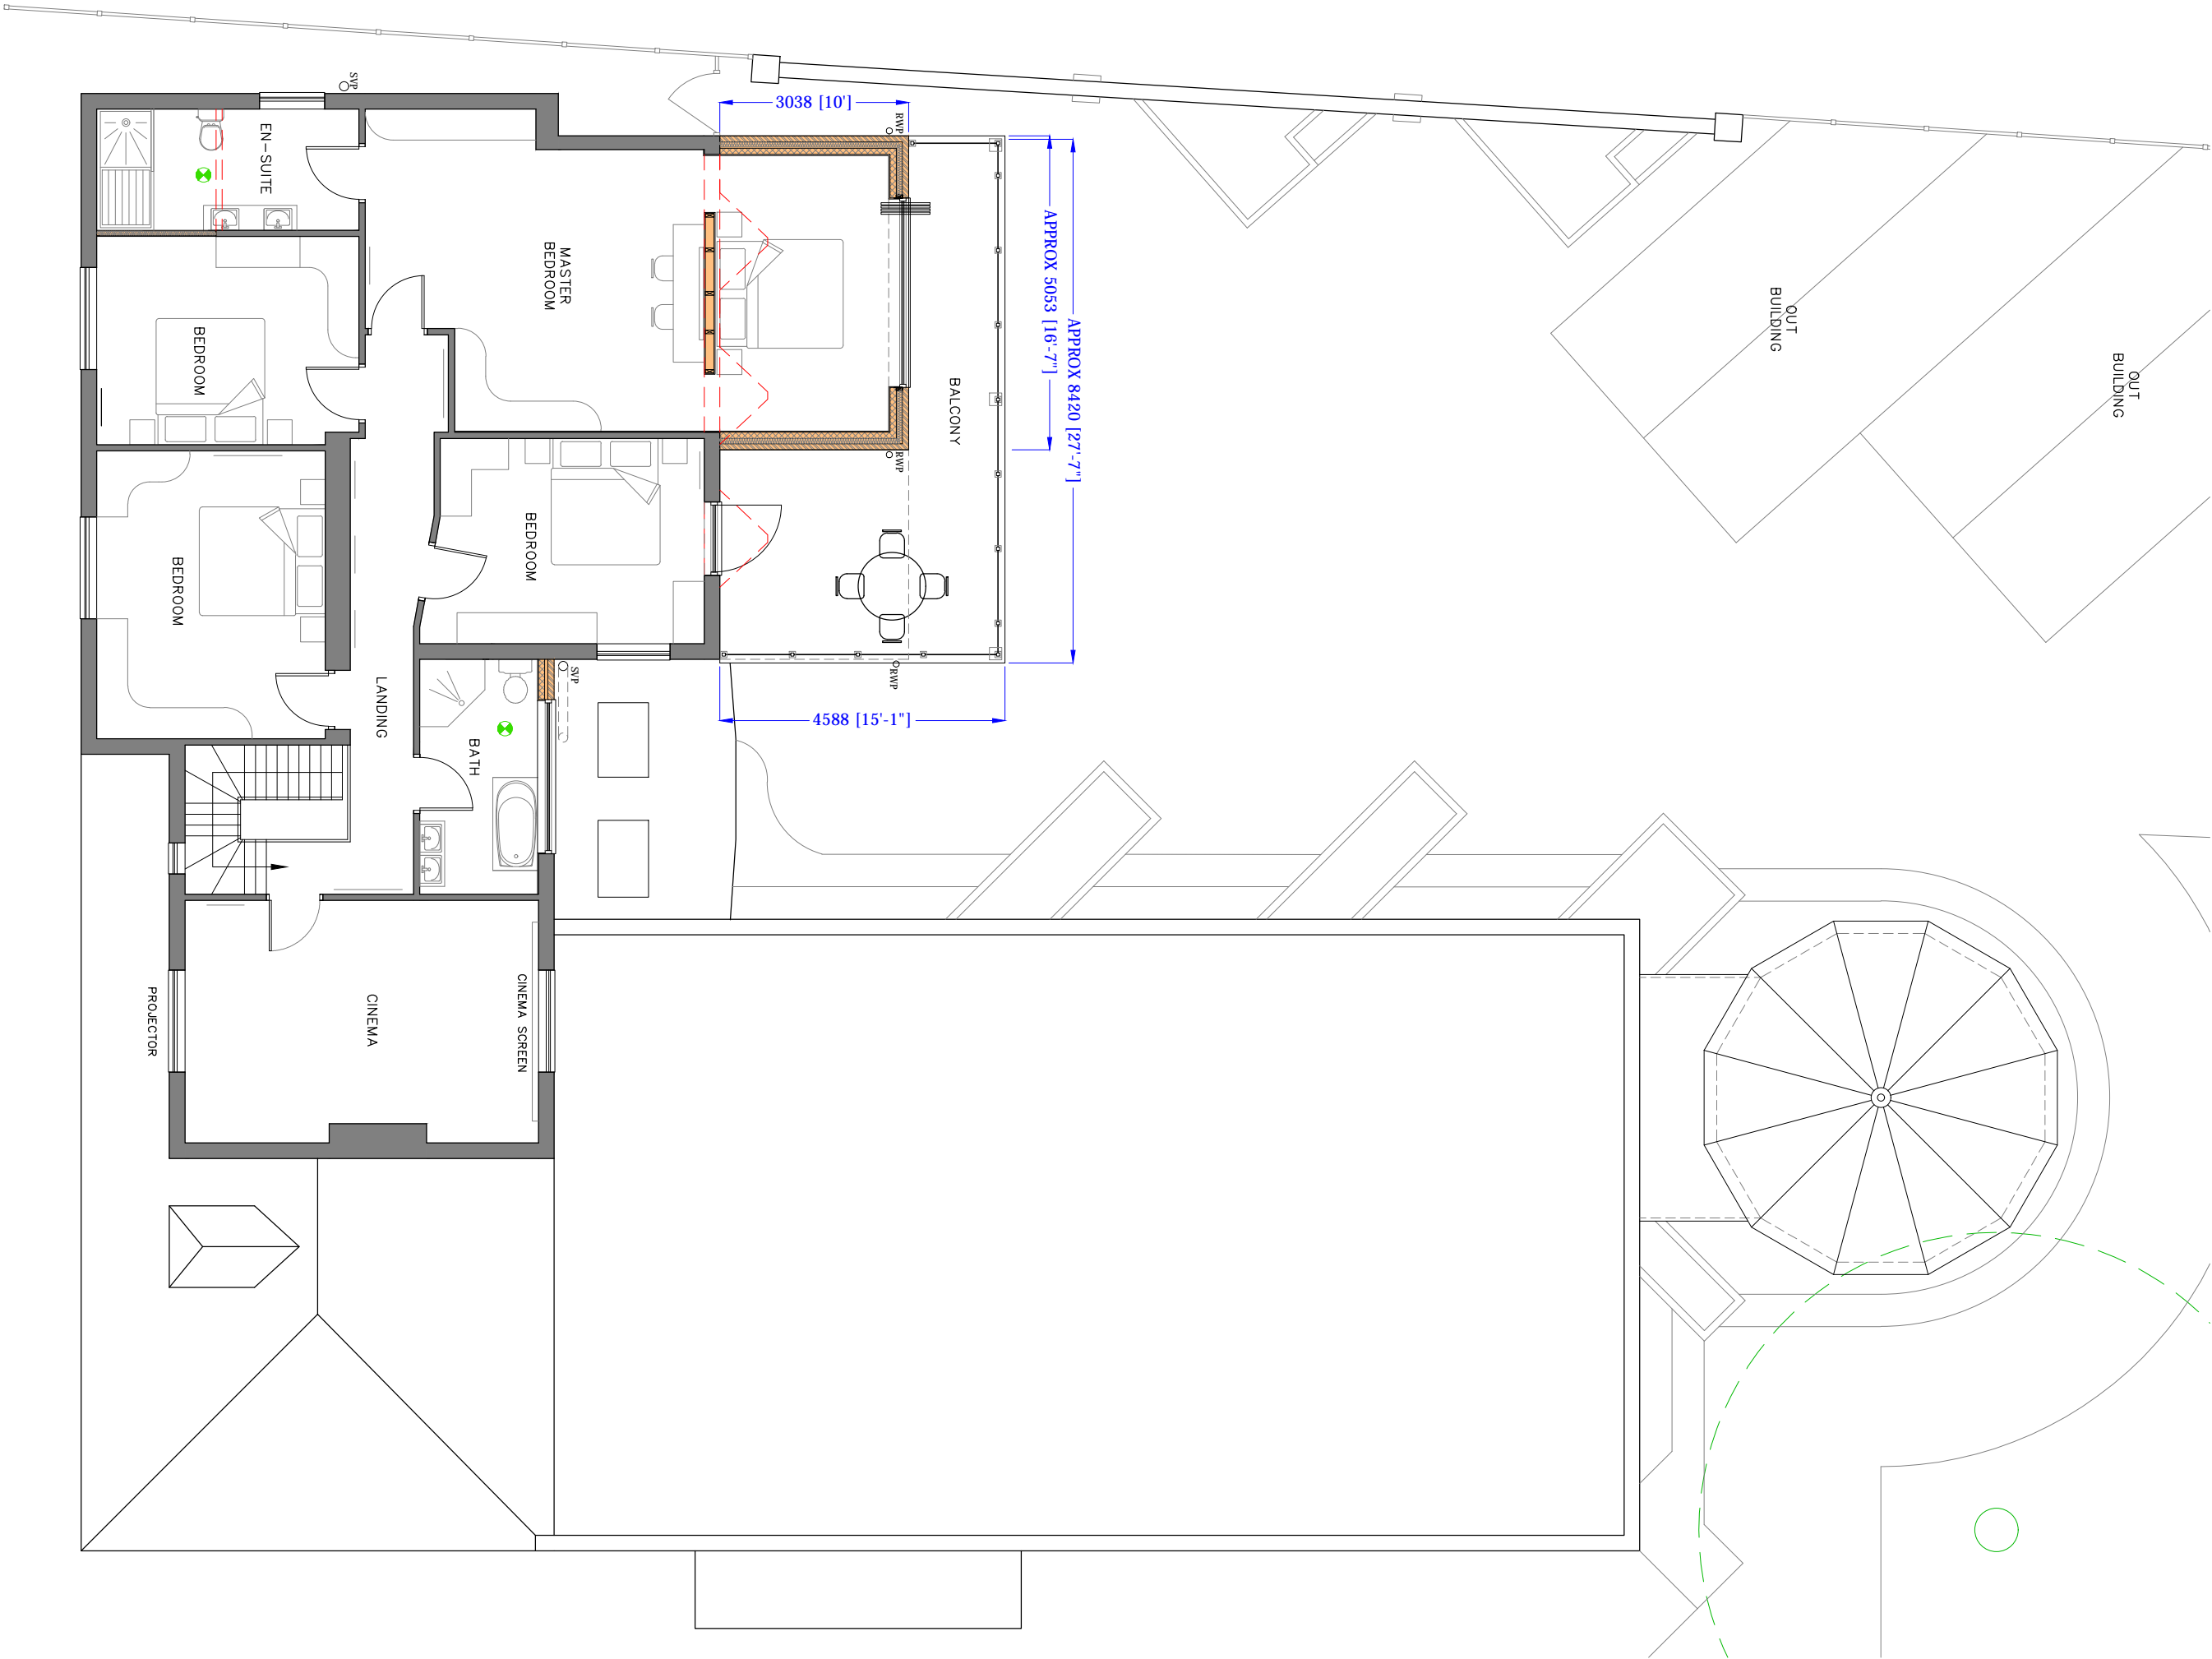


Copyright L.P.C Architectural Design.
Do Not Scale This Drawing

Notes:

- All dimensions to be checked & confirmed on site prior to commencement of works
- All structural elements to be checked & installed strictly in accordance with structural engineers & Manufactures details & specifications.
- All foul & surface water drainage systems to be checked & confirmed on site prior to commencement of works.

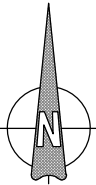

GROUND FLOOR LAYOUT

A	XXXXXX	00-00-2020
REV	Note	Date



ARCHITECTURAL
DESIGN

07930 915730
lee@lpcdesign.co.uk www.lpcdesign.co.uk

Project/Site
EXTENSIONS AND ALTERATIONS

23 Sibsey Road, Boston,
Lincolnshire, PE21 9QY

Client
SMITH ELECTRICAL LTD

Dwg Title
PROPOSED FIRST FLOOR

Date	MAY 2021	Scale	1:100 @ A3
------	----------	-------	------------

Dwg No	LPC-264-05	Revision	--
--------	------------	----------	----

Drawing Status
APPROVALS