



Notes:  
- All dimensions to be checked & confirmed on site prior to commencement of works  
- All structural elements to be checked & installed strictly in accordance with structural engineers & Manufacturers details & specifications.  
- All foul & surface water drainage systems to be checked & confirmed on site prior to commencement of works.

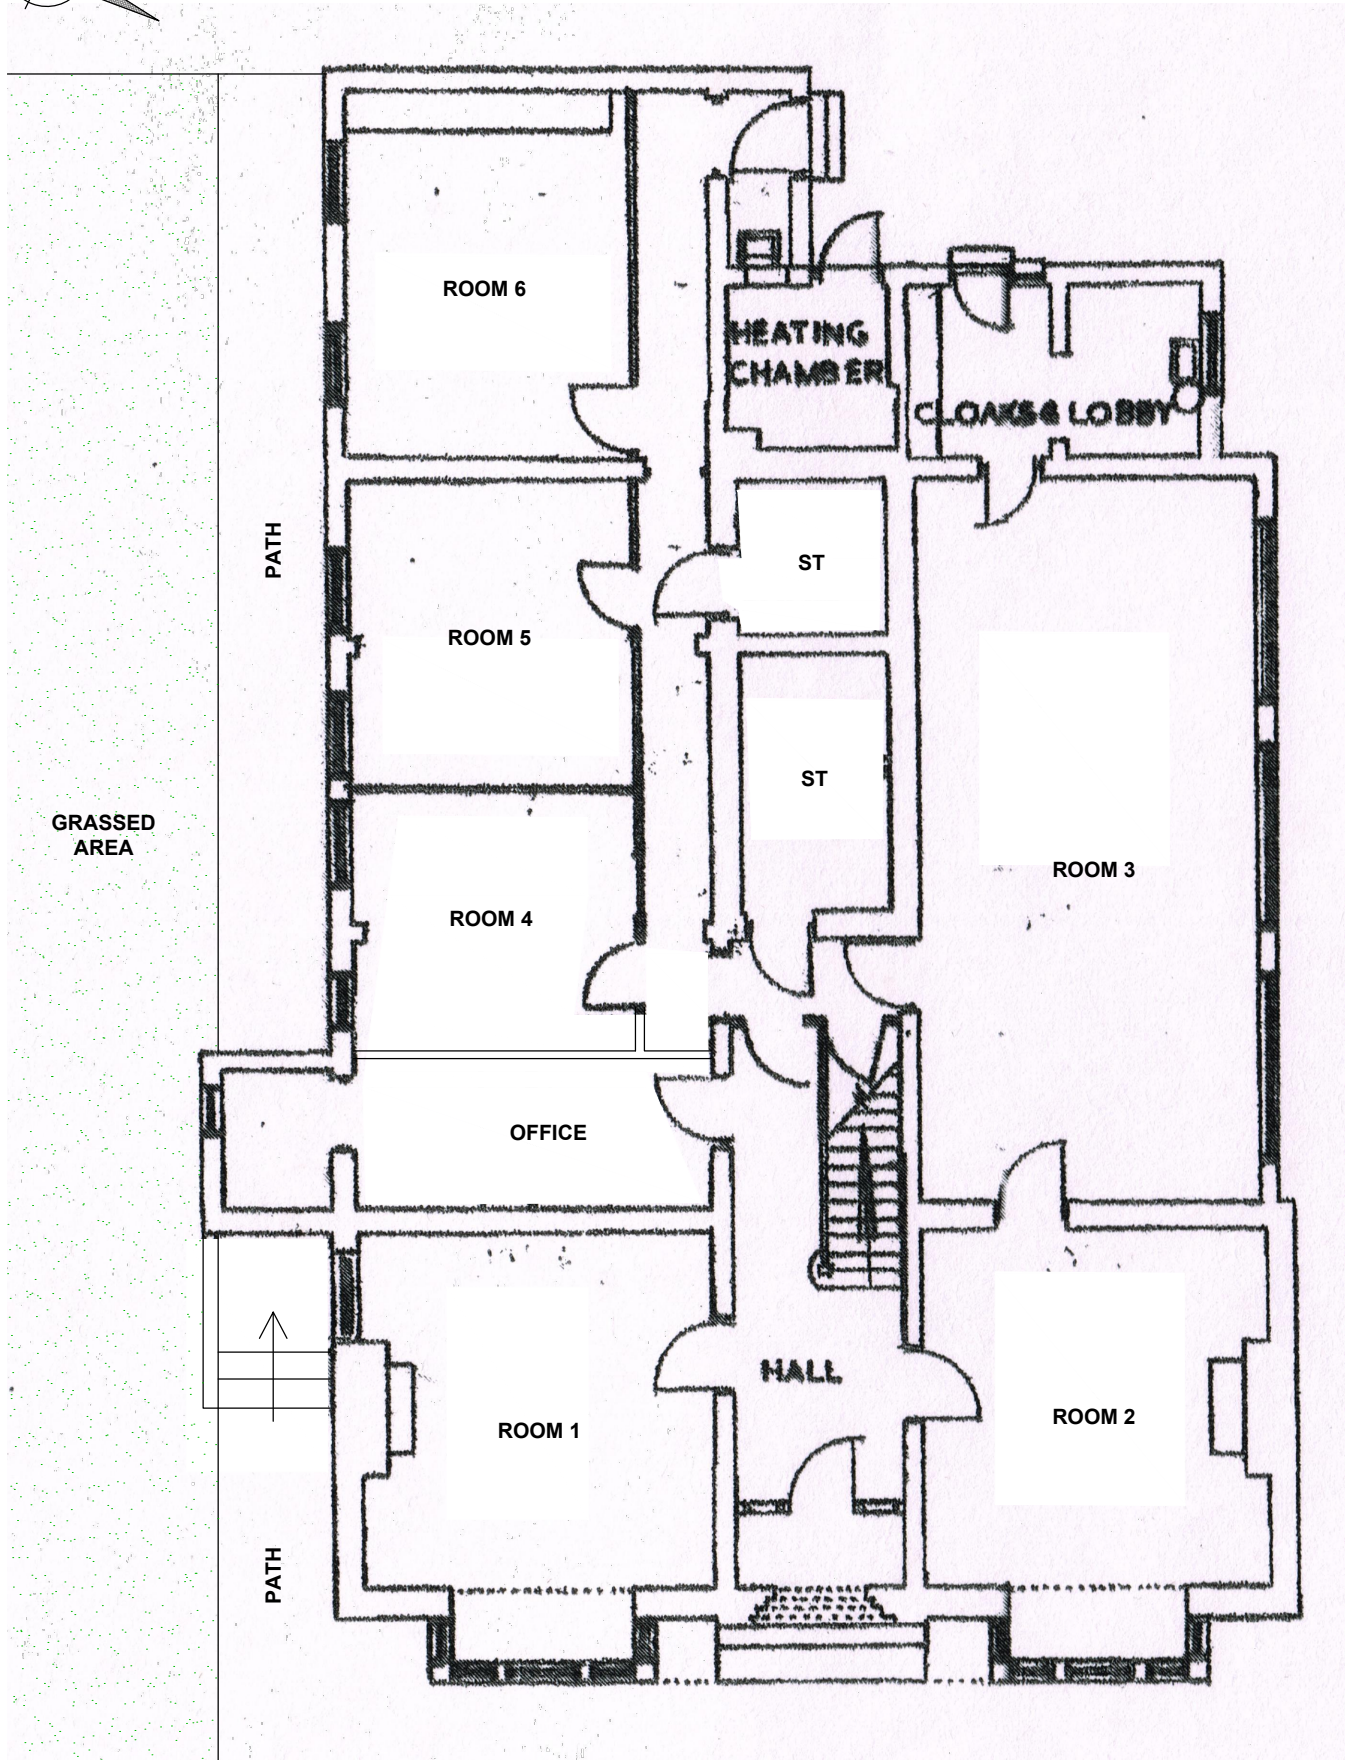


FLOOR LAYOUT (1:100)

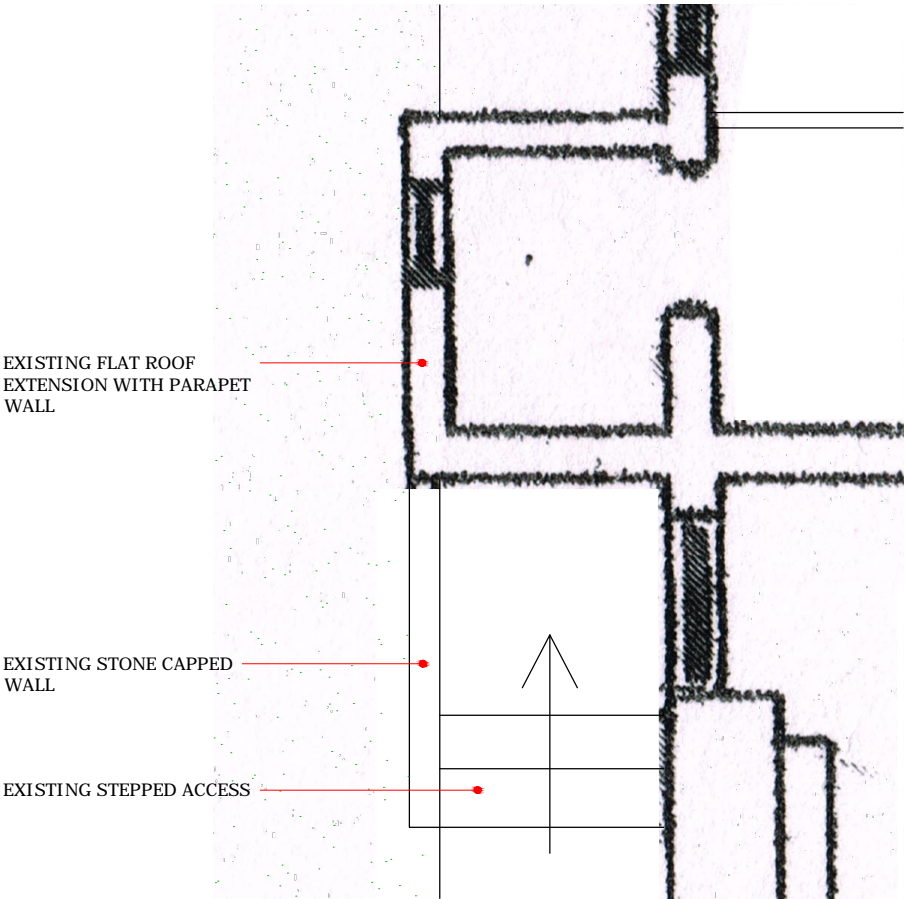

FLOOR LAYOUT (1:50)





ELEVATION IMAGES

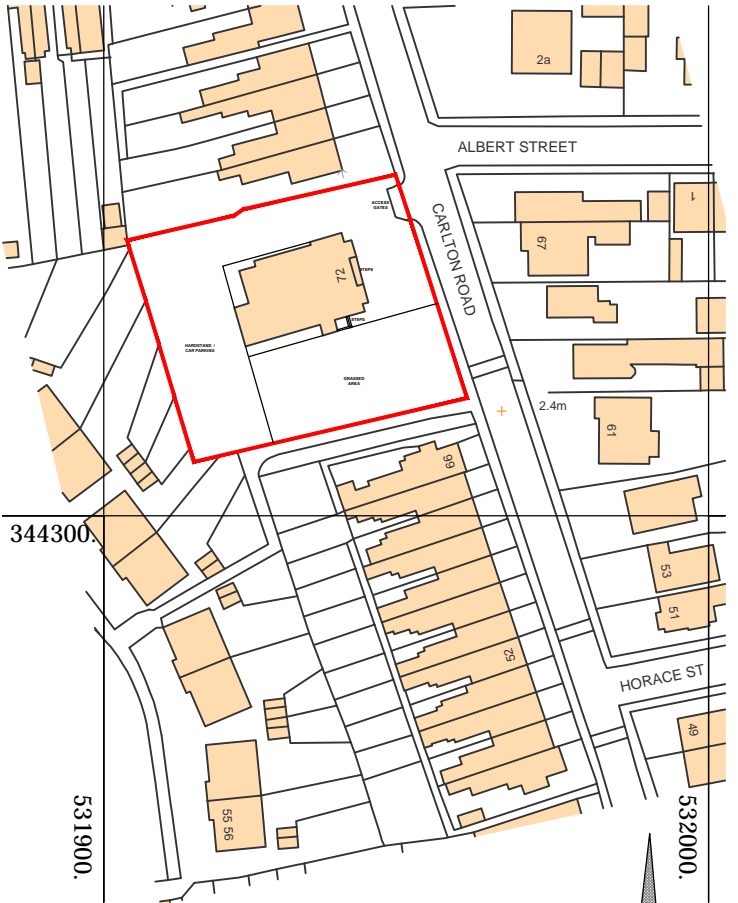

LOCATION PLAN (1:1250)

Crown copyright and database rights  
2021 Ordnance Survey 0100031673

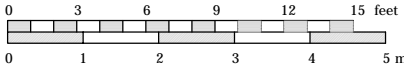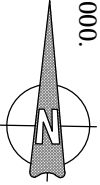

A	LOCATION PLAN ADDED	01-02-2021
REV	Note	Date



ARCHITECTURAL  
DESIGN

07930 915730

lee@lpcdesign.co.uk www.lpcdesign.co.uk

Project/Site  
EXTENSIONS AND ALTERATIONS

Educational Facility 72 Carlton Rd,  
Boston, Lincolnshire, PE21 8PB

Client  
Mrs T Skinner

Dwg Title  
EXISTING

Date  
MARCH 2020

Scale  
As Shown @ A3

Drawn by  
LPC

Checked by  
LPC

Dwg No  
LPC-266-01

Revision  
A

Drawing Status

APPROVALS