


GROUND FLOOR LAYOUT

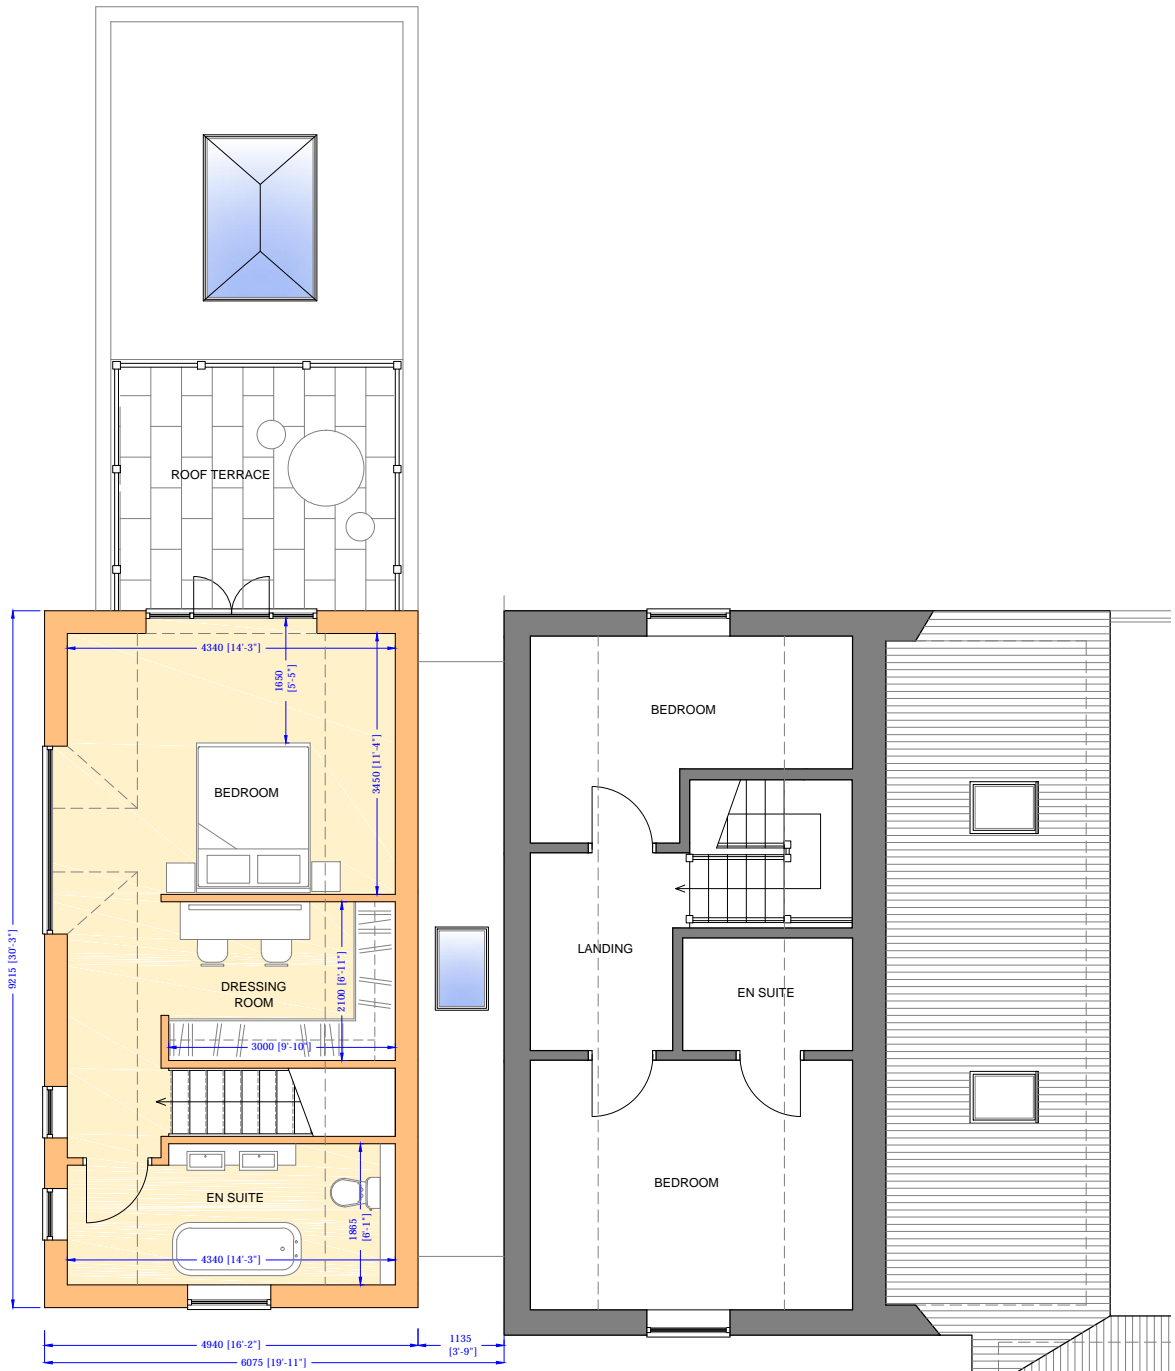

FIRST FLOOR LAYOUT

03691215
012345


03691215
012345

0 3 6 9 12 15 feet
0 1 2 3 4 5 m

Copyright L.P.C Architectural Design.
Do Not Scale This Drawing

Notes:

- All dimensions to be checked & confirmed on site prior to commencement of works
- All structural elements to be checked & installed strictly in accordance with structural engineers & Manufactures details & specifications.
- All foul & surface water drainage systems to be checked & confirmed on site prior to commencement of works.

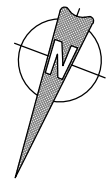

TO BE READ IN CONJUNCTION WITH PLANNING, BUILDING REGULATION APPROVALS
AND STRUCTURAL ENGINEERS DETAILS AND SPECIFICATION AS NECESSARY

A	ALTERATIONS FOLLOWING DESIGN MEETING WITH CLIENT	11-05-2021
REV	Note	Date



ARCHITECTURAL
DESIGN

07930 915730 lee@lpcdesign.co.uk
www.lpcdesign.co.uk

Project/Site:
EXTENSIONS AND ALTERATIONS

Laurel Barn, Pinfold Lane, Fishtoft
Boston, Lincolnshire, PE21 0SL

Client: Mrs & Mrs Newark

Dwg Title: PROPOSED FLOOR LAYOUTS

Date: APRIL 2021	Scale: 1:100 @ A3
Dwg No: LPC-274-03	Revision: A

Drawing Status: PLANNING APPLICATION