





AERIAL VIEW APPROX 1:500

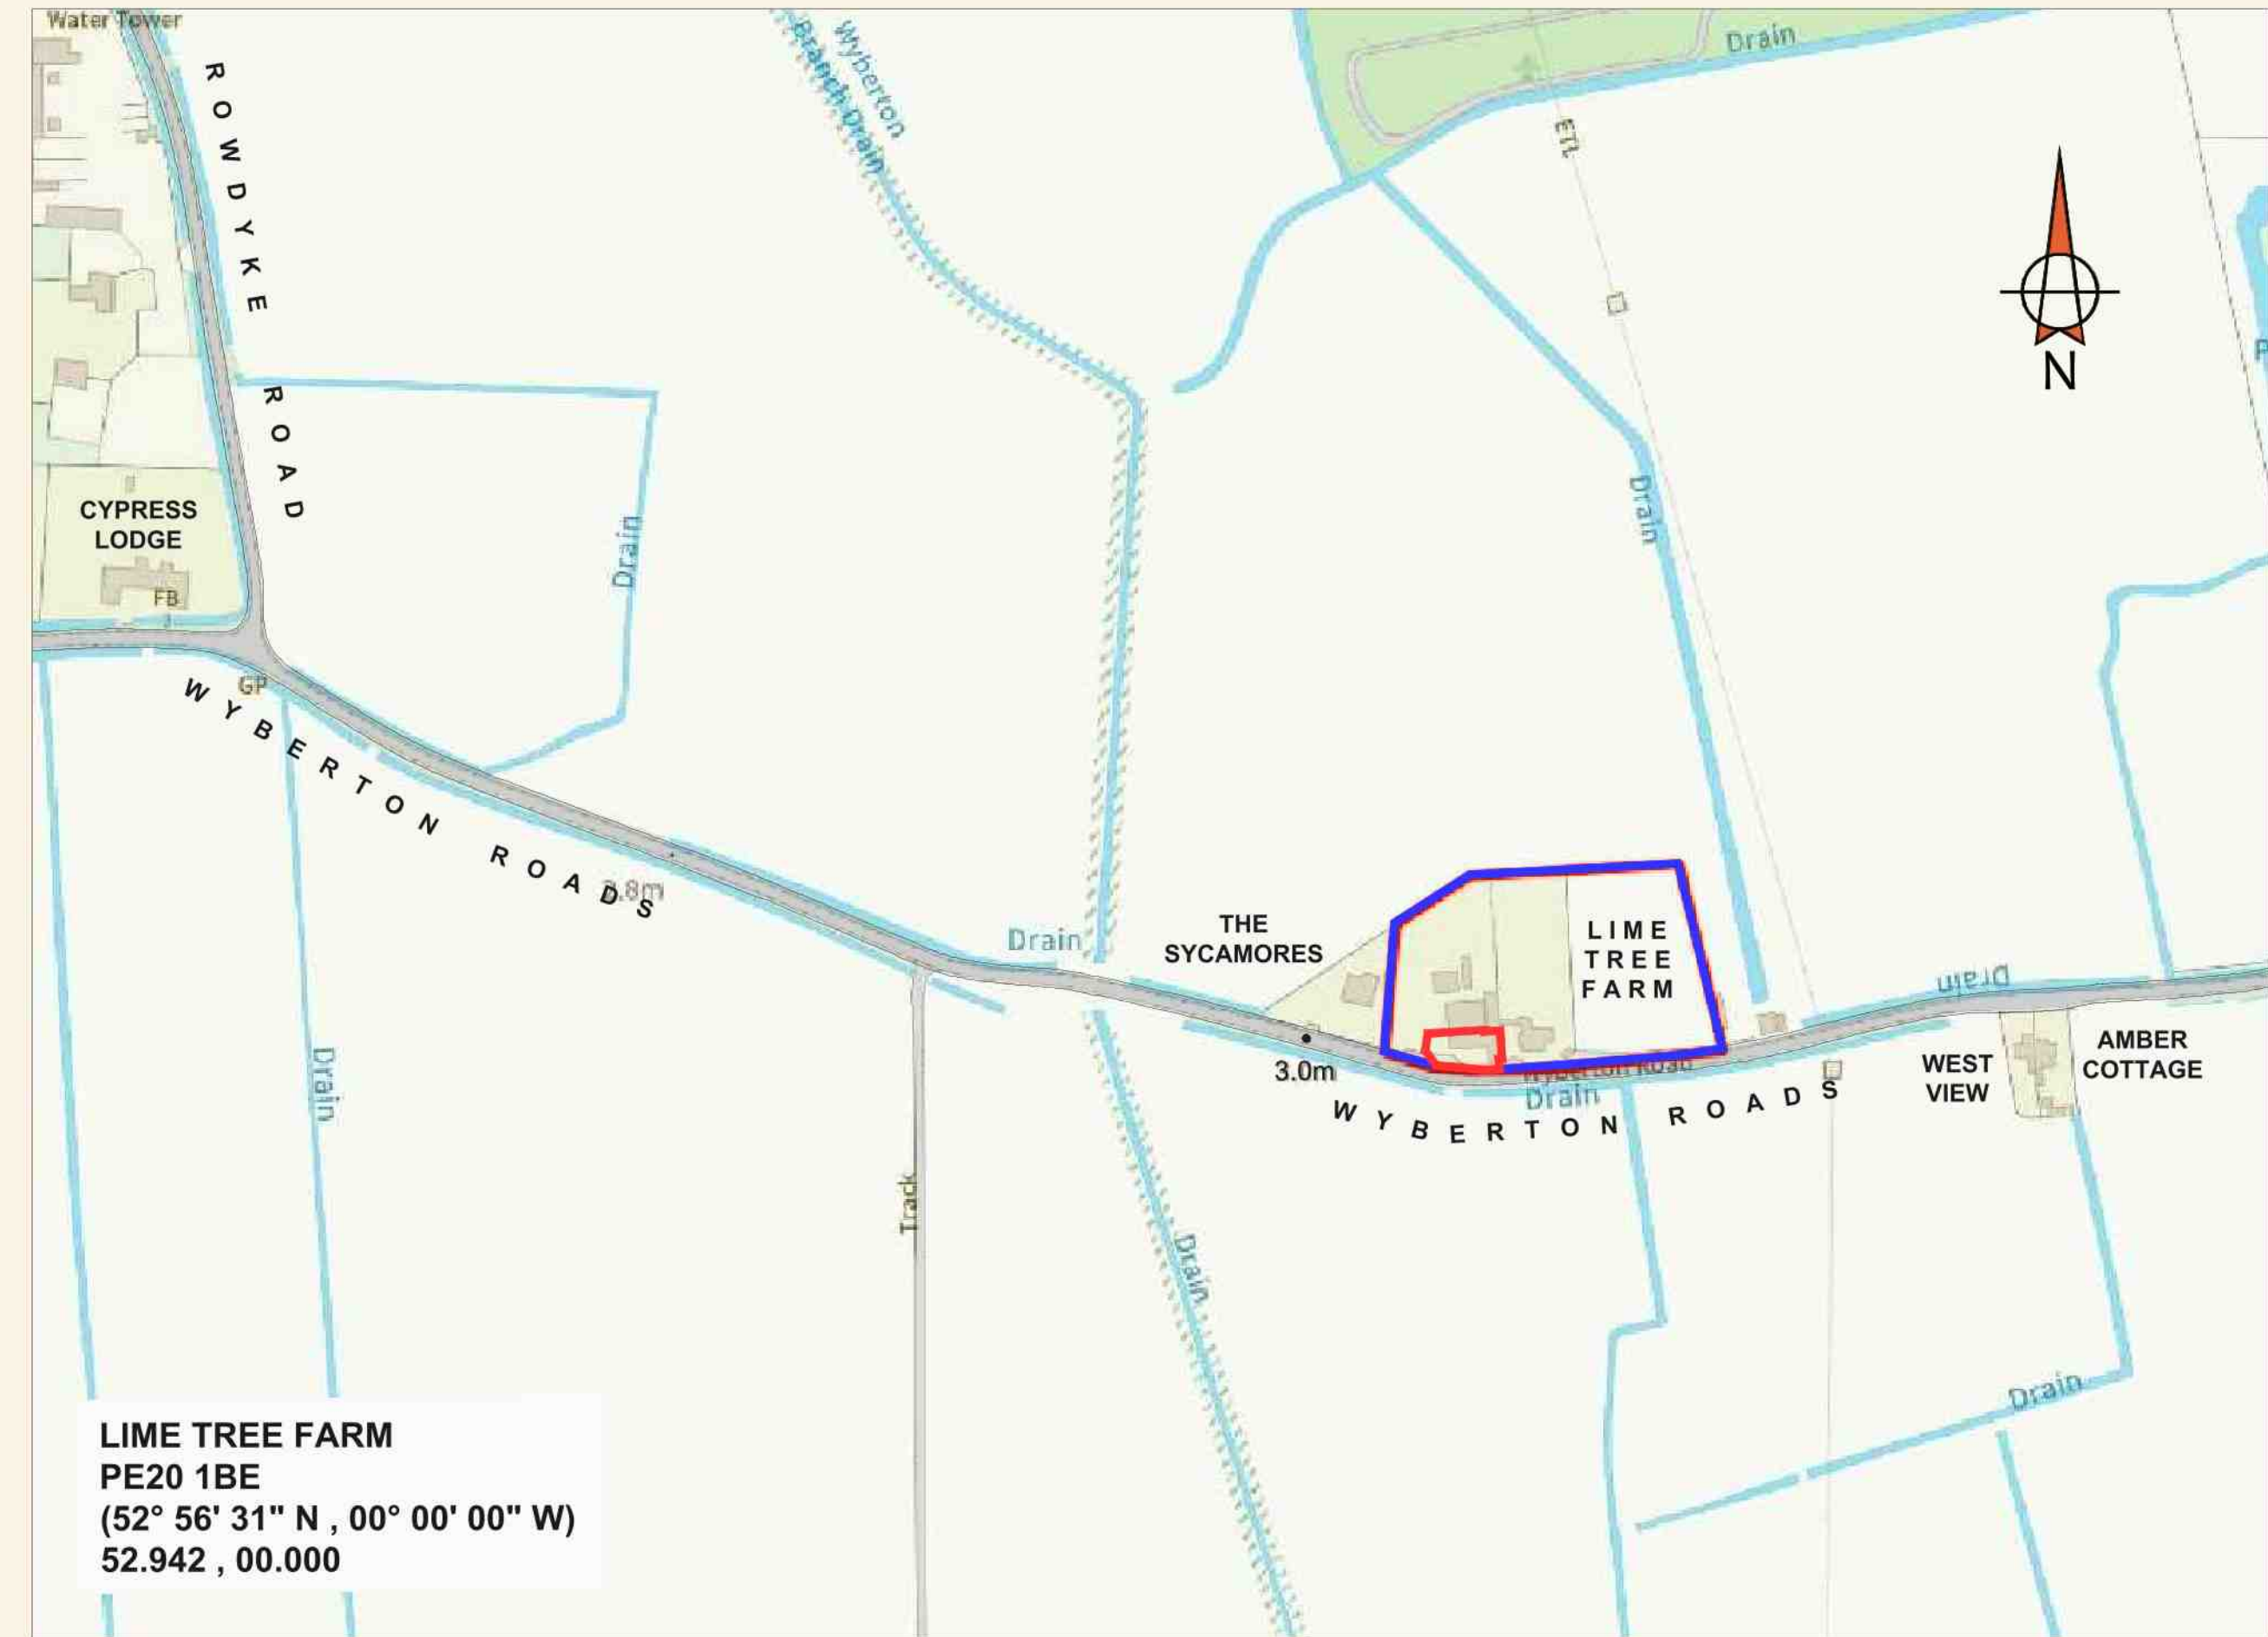

LOCATION PLAN 1:2500

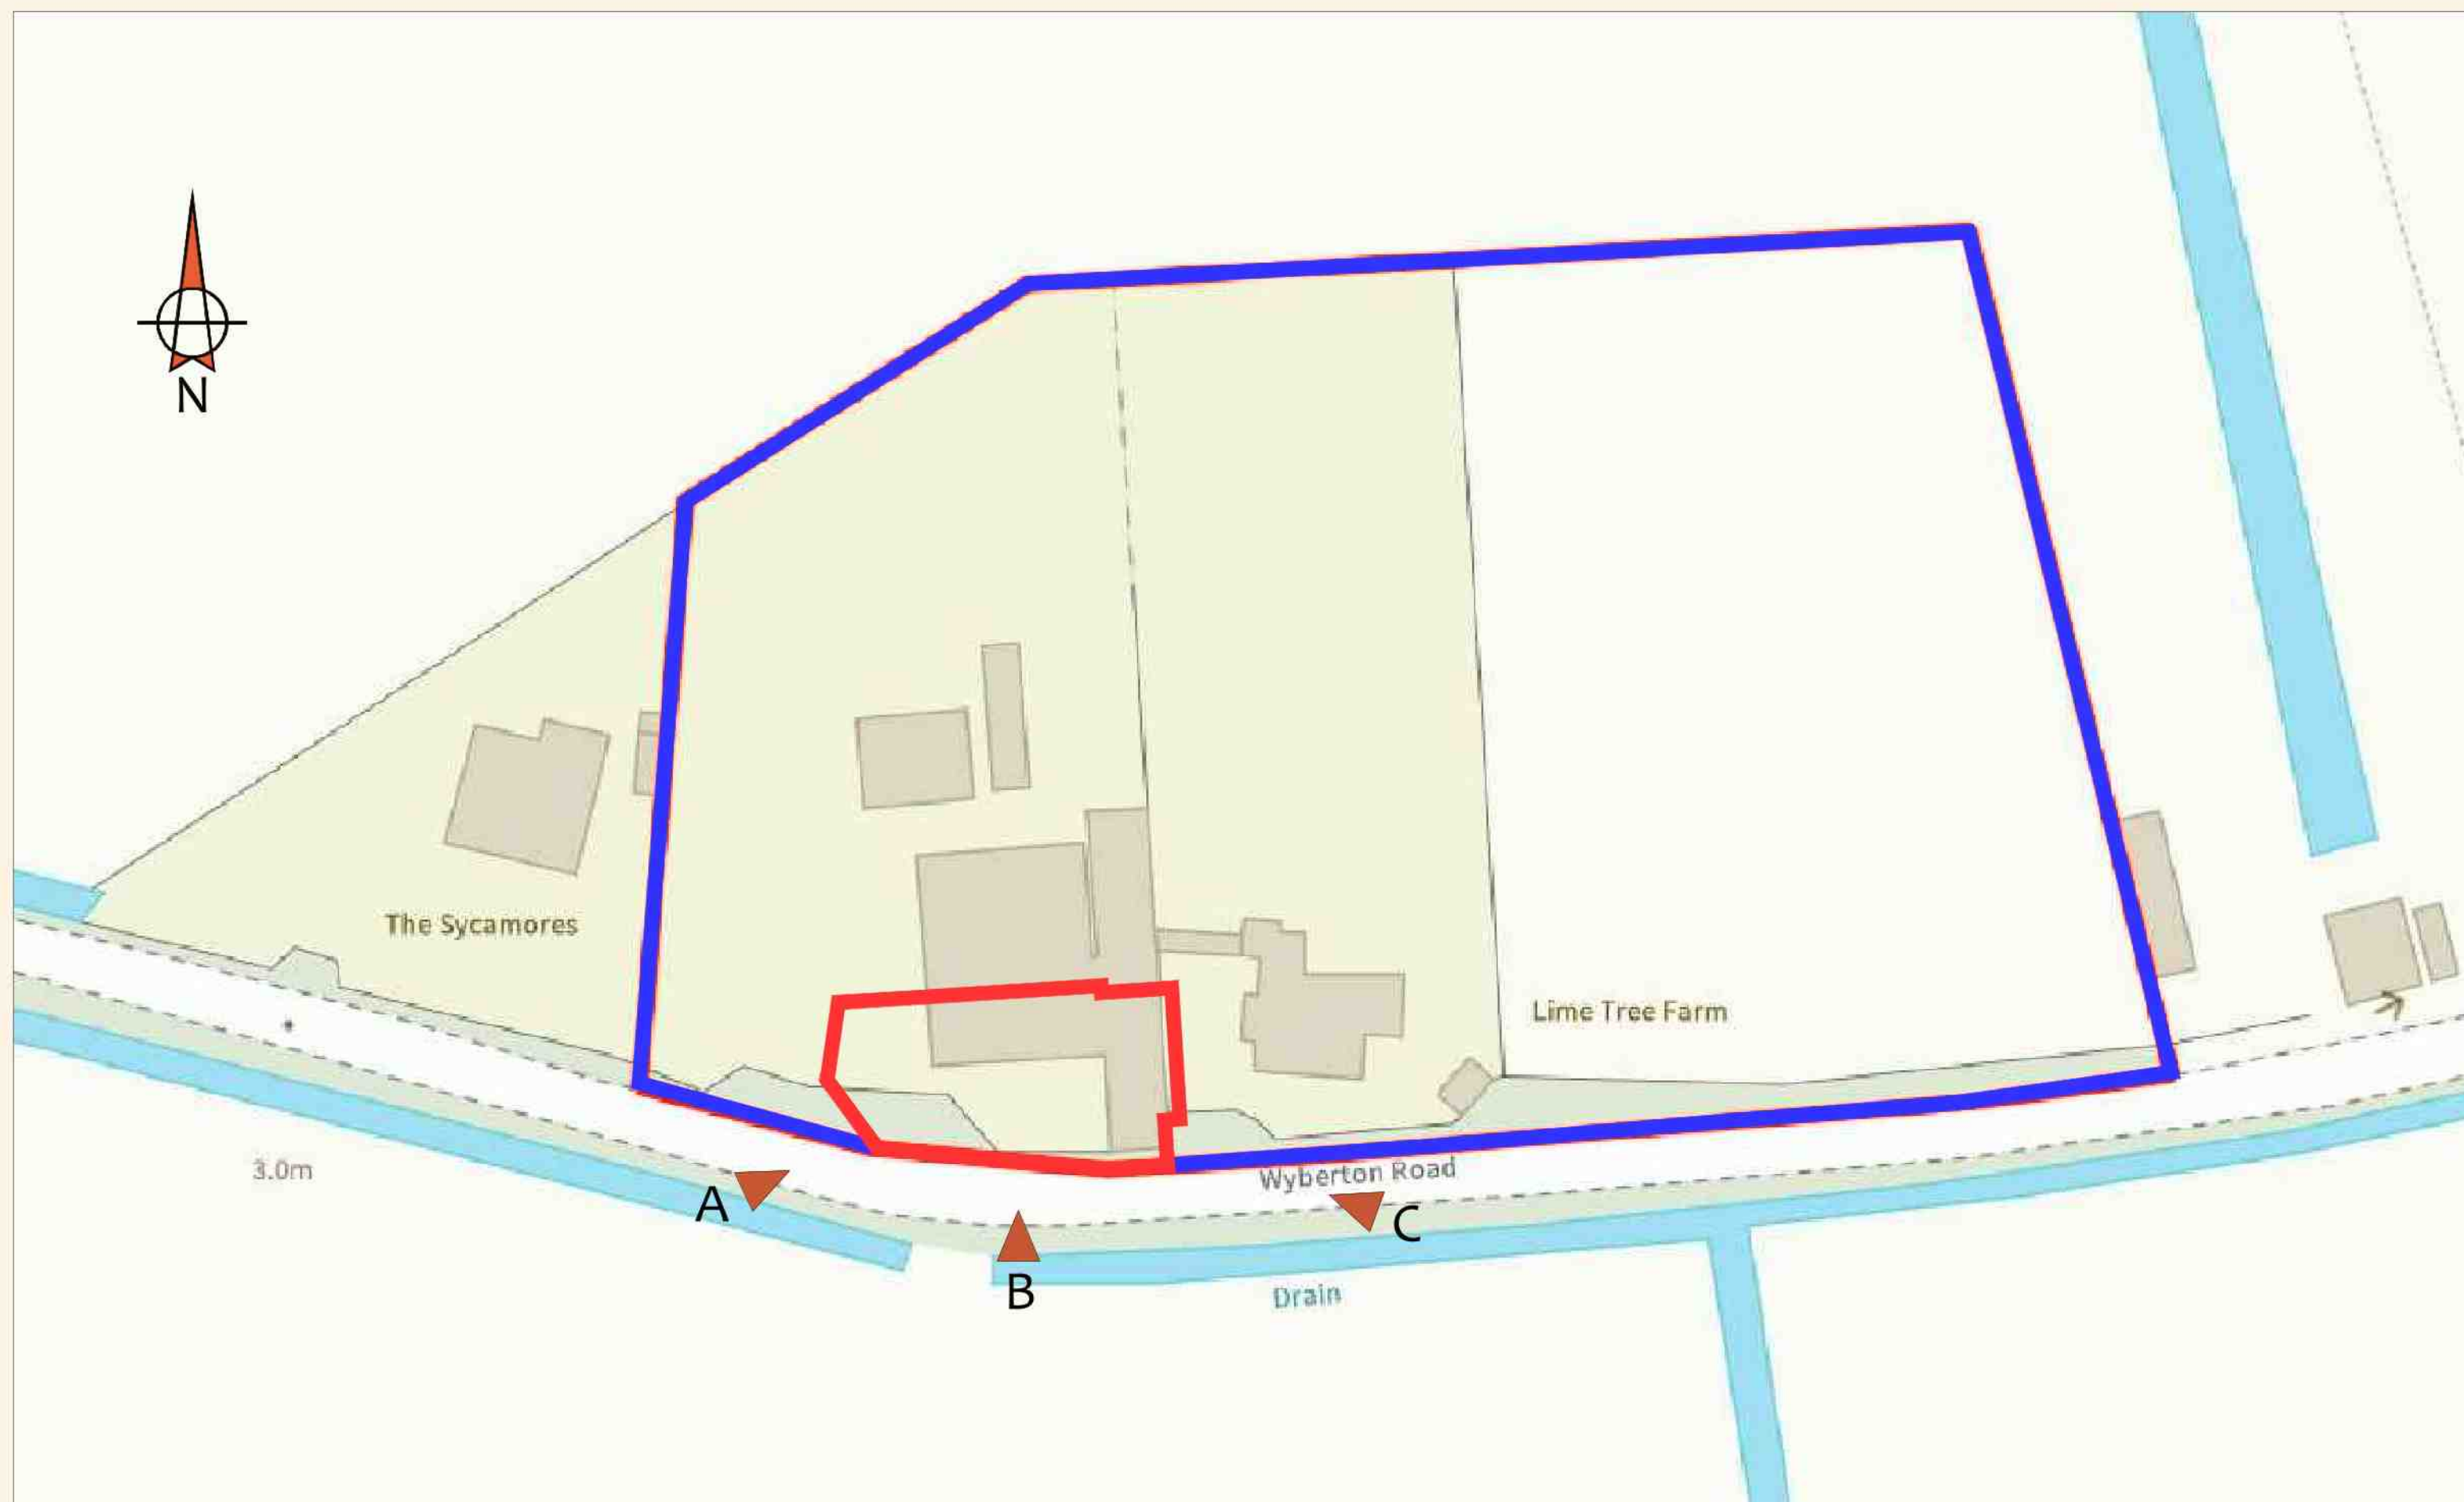

OS VECTOR MAP APPROX 1:500




SITE PHOTOGRAPH A ▲



SITE PHOTOGRAPH B ▲



SITE PHOTOGRAPH C ▼

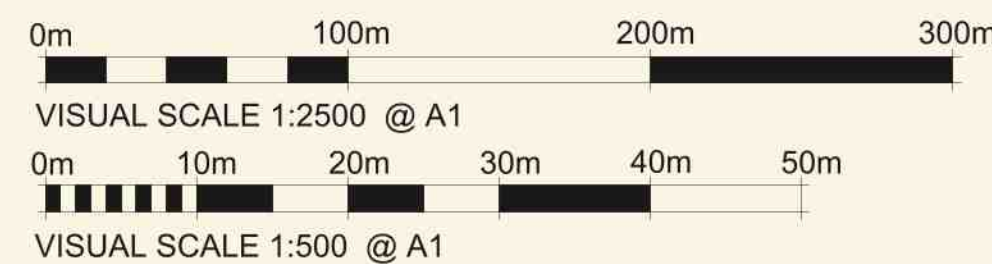

Notes: A: BOUNDARY COLOURS ADDED/REVISED 26/03/24		RICHARD J BRYAN BA (Hons) Dip Architecture LIME TREE FARM, STREETWAY WYBERTON, BOSTON, Lincs PE20 1BE Tel: 07471 878086 Email: ltf.tellurian@gmail.com	
Project: LIME TREE FARM STREETWAY WYBERTON BOSTON Lincs PE201BE	Drawing Title: PROPOSED OUTBUILDING CONVERSION TO NEW DWELLING / HOLIDAY ACCOMMODATION SITE AND LOCATION PLANS		
Purpose of Issue: PLANNING	Date: 08/02/2024	Scale: 1:500 1:1250 @ A1	Revision:
Drawn By: RJB	ALL COPYRIGHTS RESERVED This drawing is not to be reproduced in whole or in part without the written permission of R.J. Bryan		
File:	Plot Date:	LT24_PA01_A	