


LOCATION PLAN . . .

332A WILLINGTON ROAD, KIRTON END, PE20 1NU

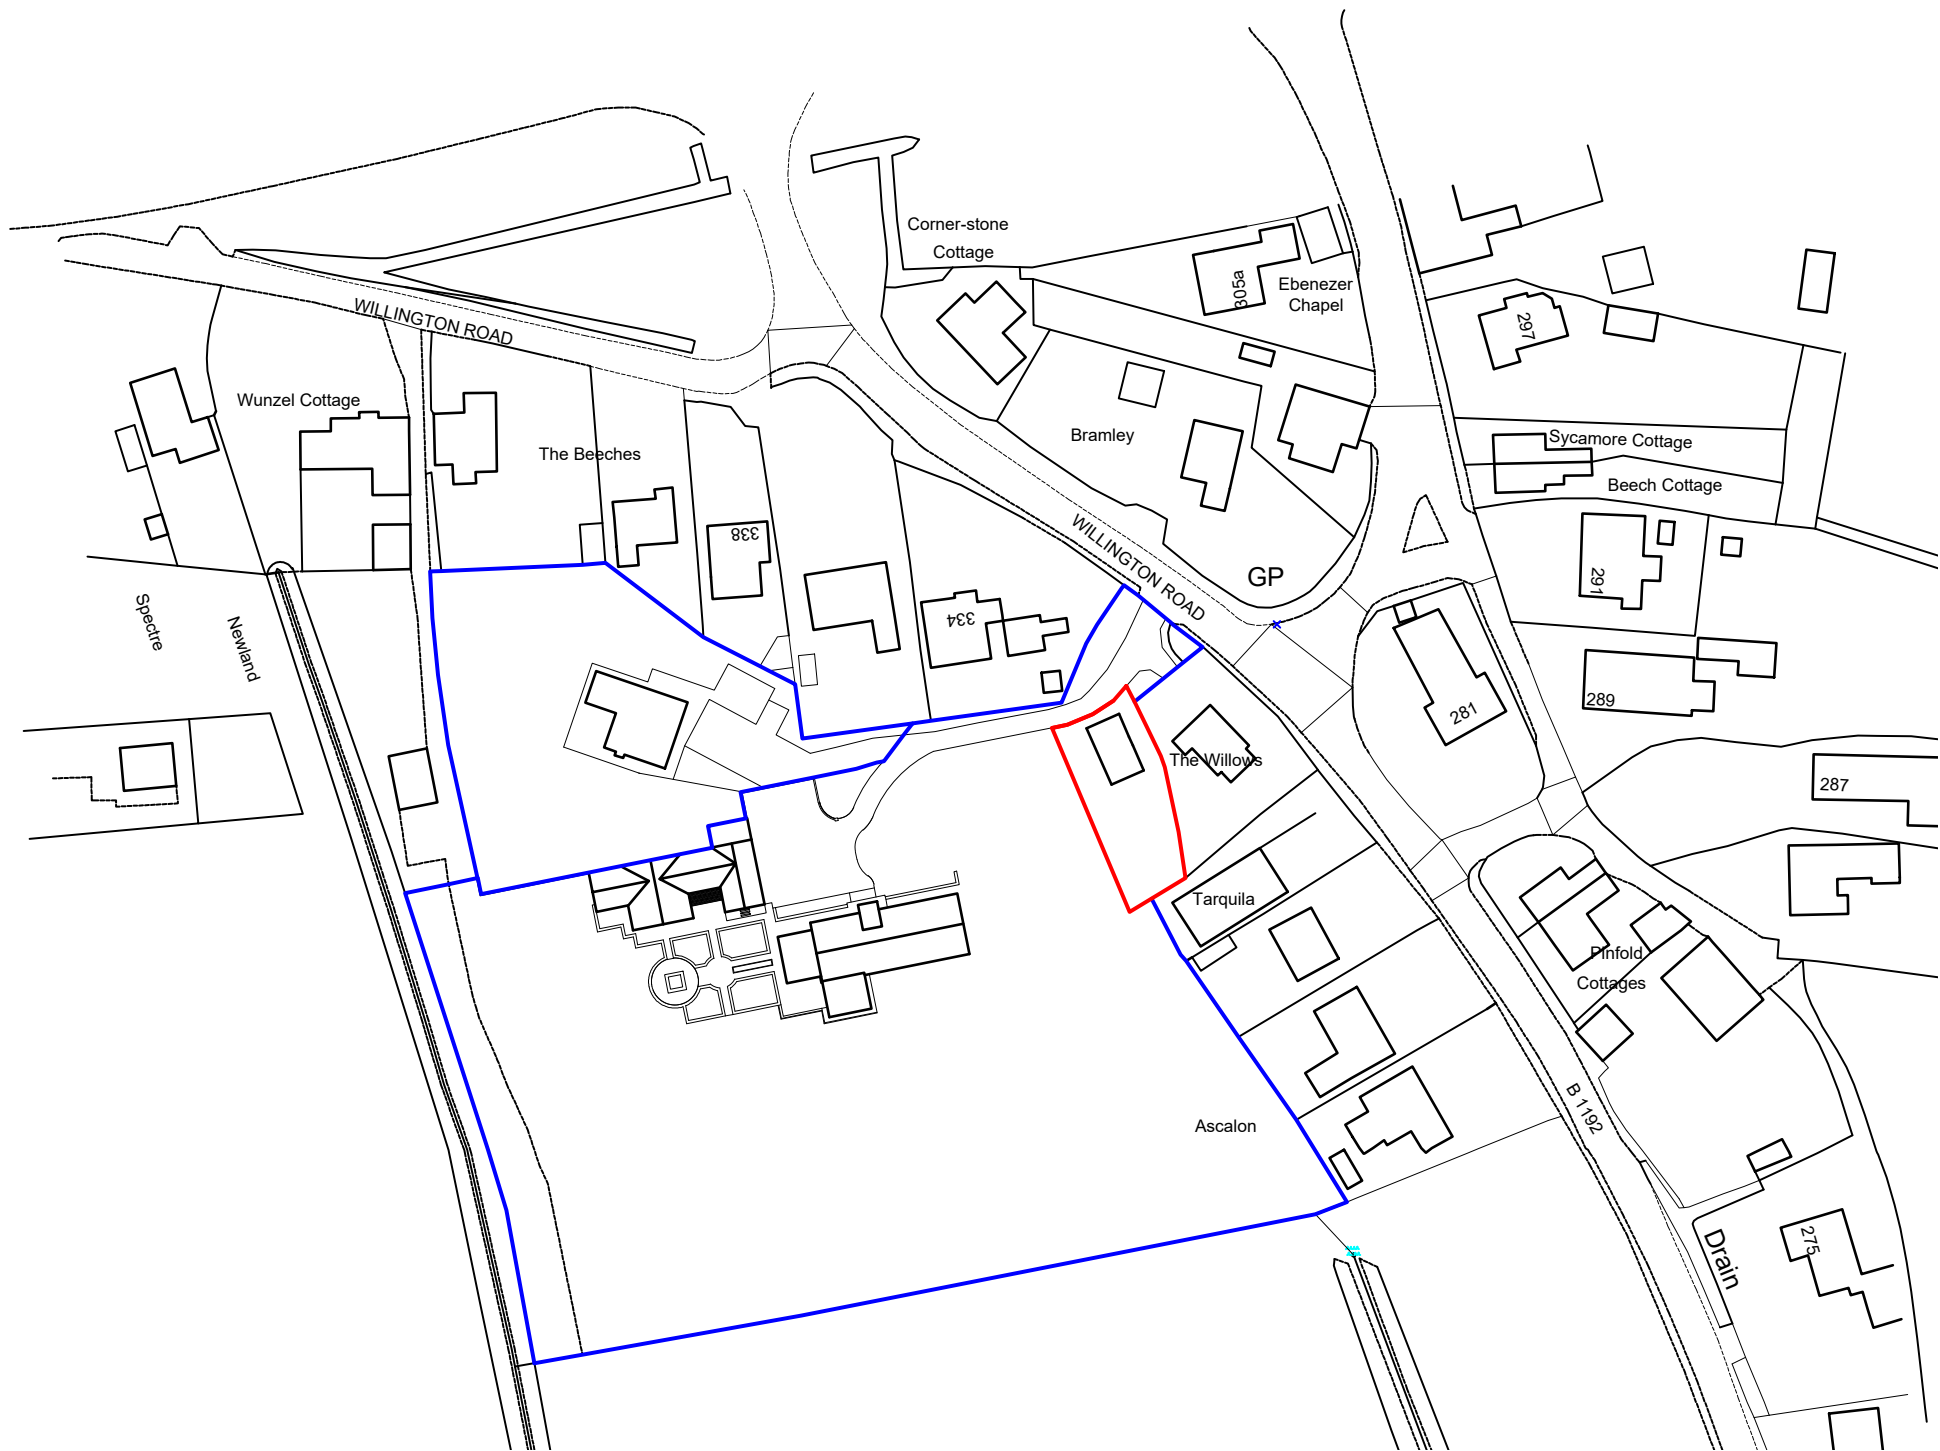

LOCATION PLAN 1:1250

