

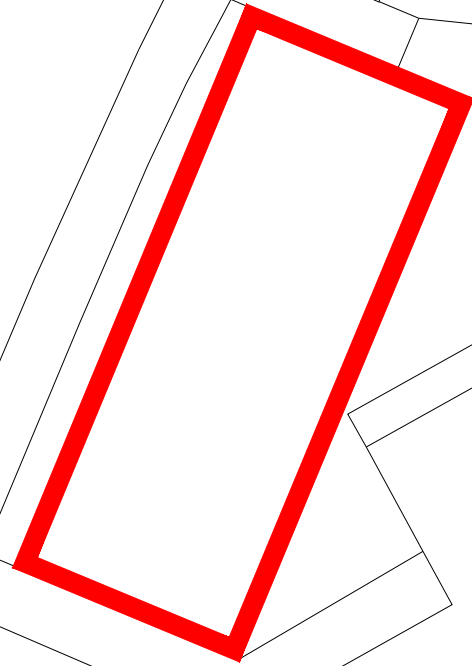




SCOTT DRIVE

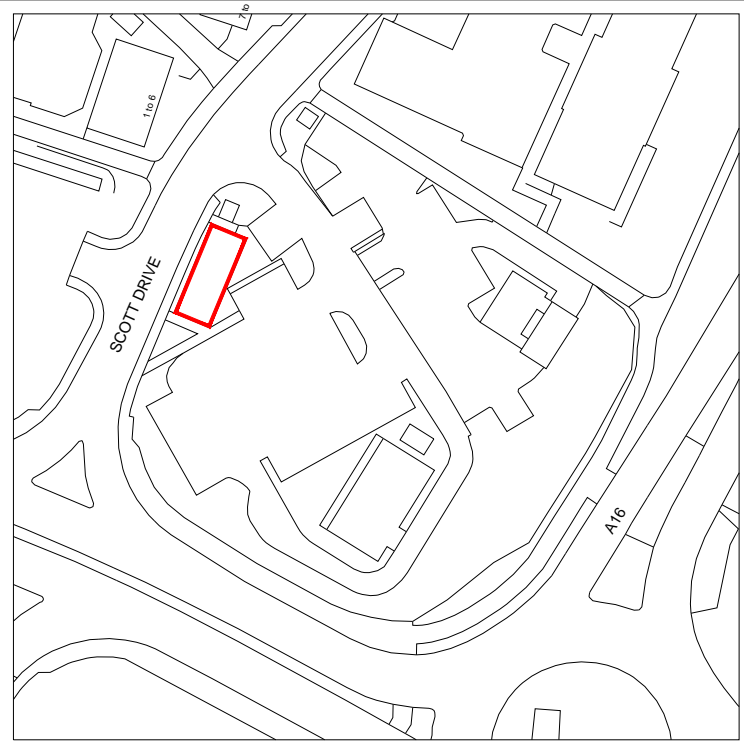

BLOCK PLAN
1:200@A3

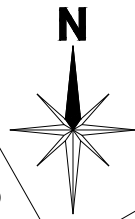

Serial number: 200322
© Crown copyright and database right 2020
Ordnance Survey licence 100048957
Reproduction in whole or in part is prohibited
without the prior permission of Ordnance Survey

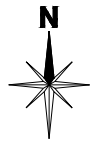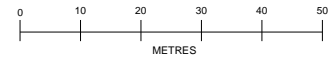

LOCATION PLAN
1:1250@A3

REV	AMENDMENT	DATE	CHKD
MA DESIGN MARTIN ANTHONY DESIGN LIMITED			
CLIENT -			
PROJECT UNIT A SCOTT DRIVE WYBERTON BOSTON PE21 7TD			
DRAWING TITLE LOCATION & BLOCK PLAN			
SCALE 1:200@A3 1:1250@A3	DRAWN BY MAS	CHECKED -	DATE NOV'20
DRAWING NUMBER 20109-01		REVISION -	